



DO NOT SCALE FROM THIS DRAWING. All dimensions must be verified by the main contractor before the commencement on site of any item of work or the preparation of shop drawings for their own work or that of sub-contractor or suppliers.
This drawing is to be read in conjunction with all relevant documents
Any queries or discrepancies must be reported immediately to the architect.
This document is copyright of DDWH Architects Ltd.

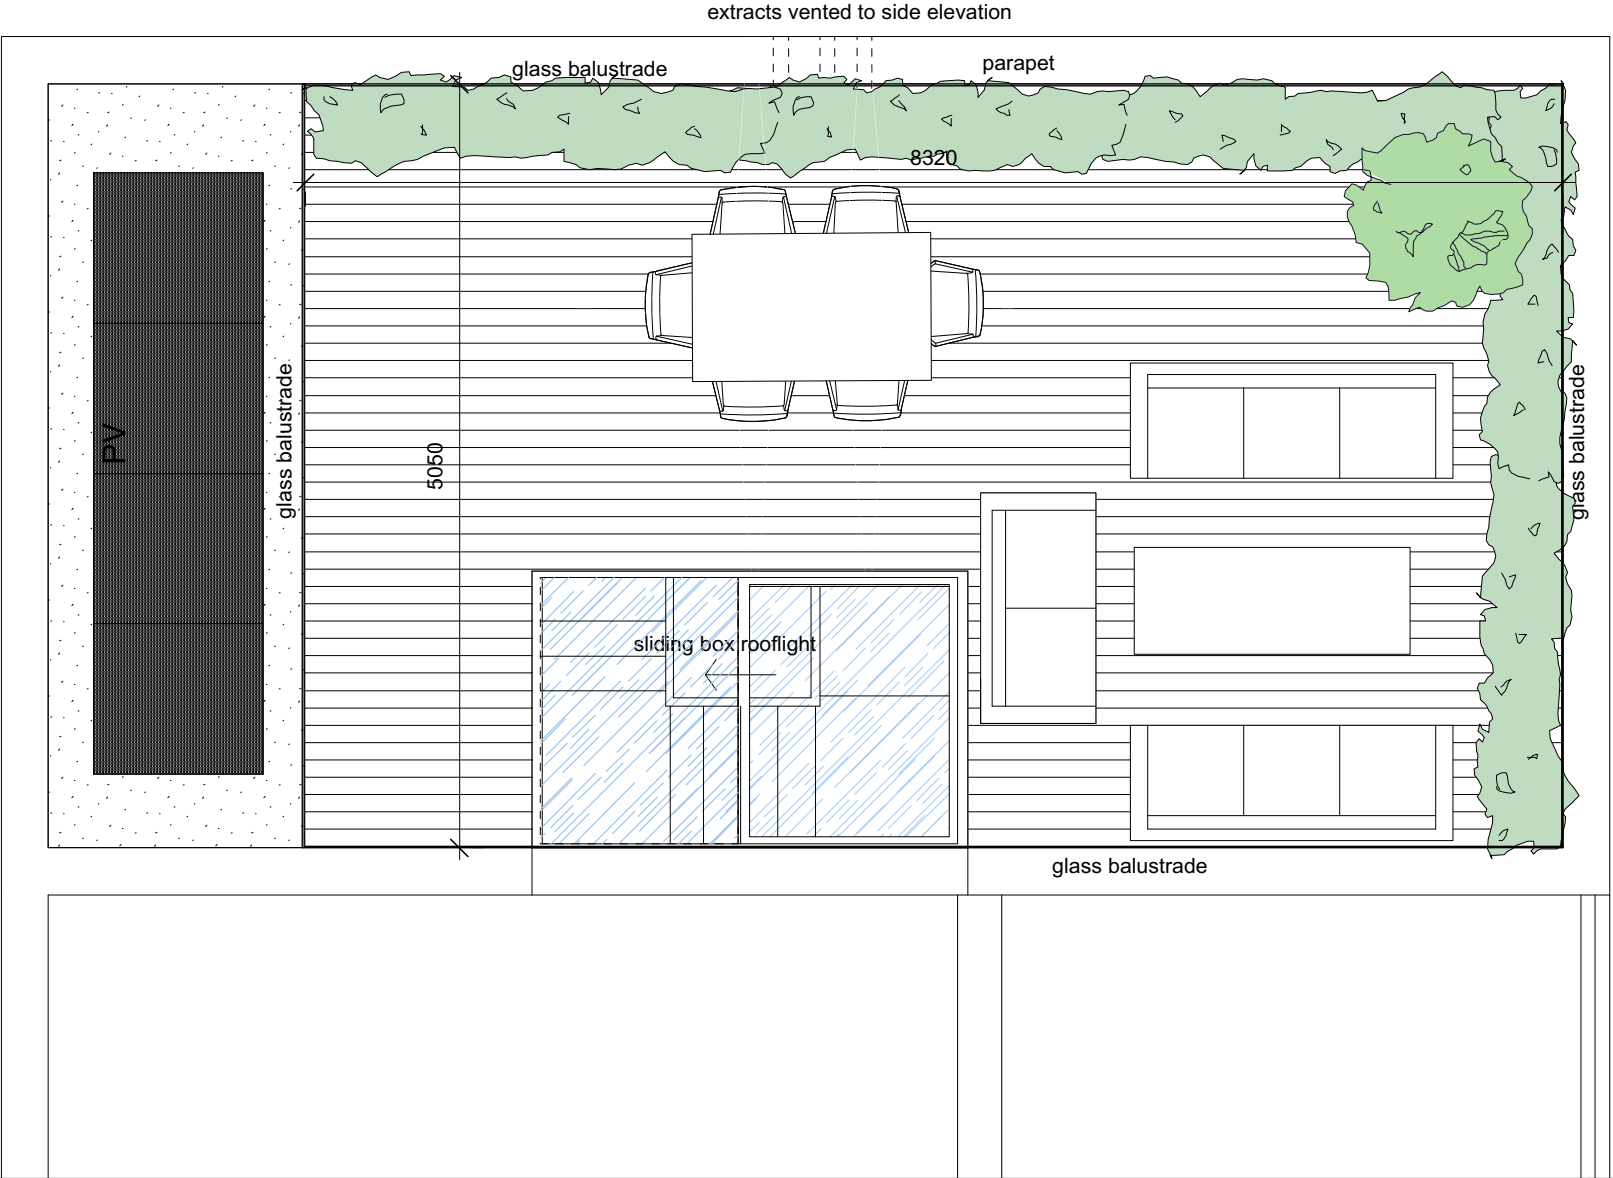

Rev	Date
a	Oct 2020. rooflight amended

Notes
Winders to staircase

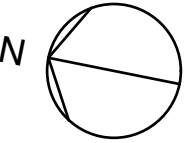

Project:	36 Oppidans Road	Date:	Oct 2020
Client:	JL	Scale:	1:50
Drawing No:	227-205a	Drawn:	dd
Drawing Title:	Roof Level as Proposed		

Architecture
Urban design
Interior design

7 Lovers Walk London N3 1JH
T: 020 8343 0156
F: 020 8346 0160
E: mail@ddwharchitects.com

ddwh
ARCHITECTS