


DO NOT SCALE FROM THIS DRAWING. All dimensions must be verified by the main contractor before the commencement on site of any item of work or the preparation of shop drawings for their own work or that of sub-contractor or suppliers.
This drawing is to be read in conjunction with all relevant documents. Any queries or discrepancies must be reported immediately to the architect.
This document is copyright of DDWH Architects Ltd.

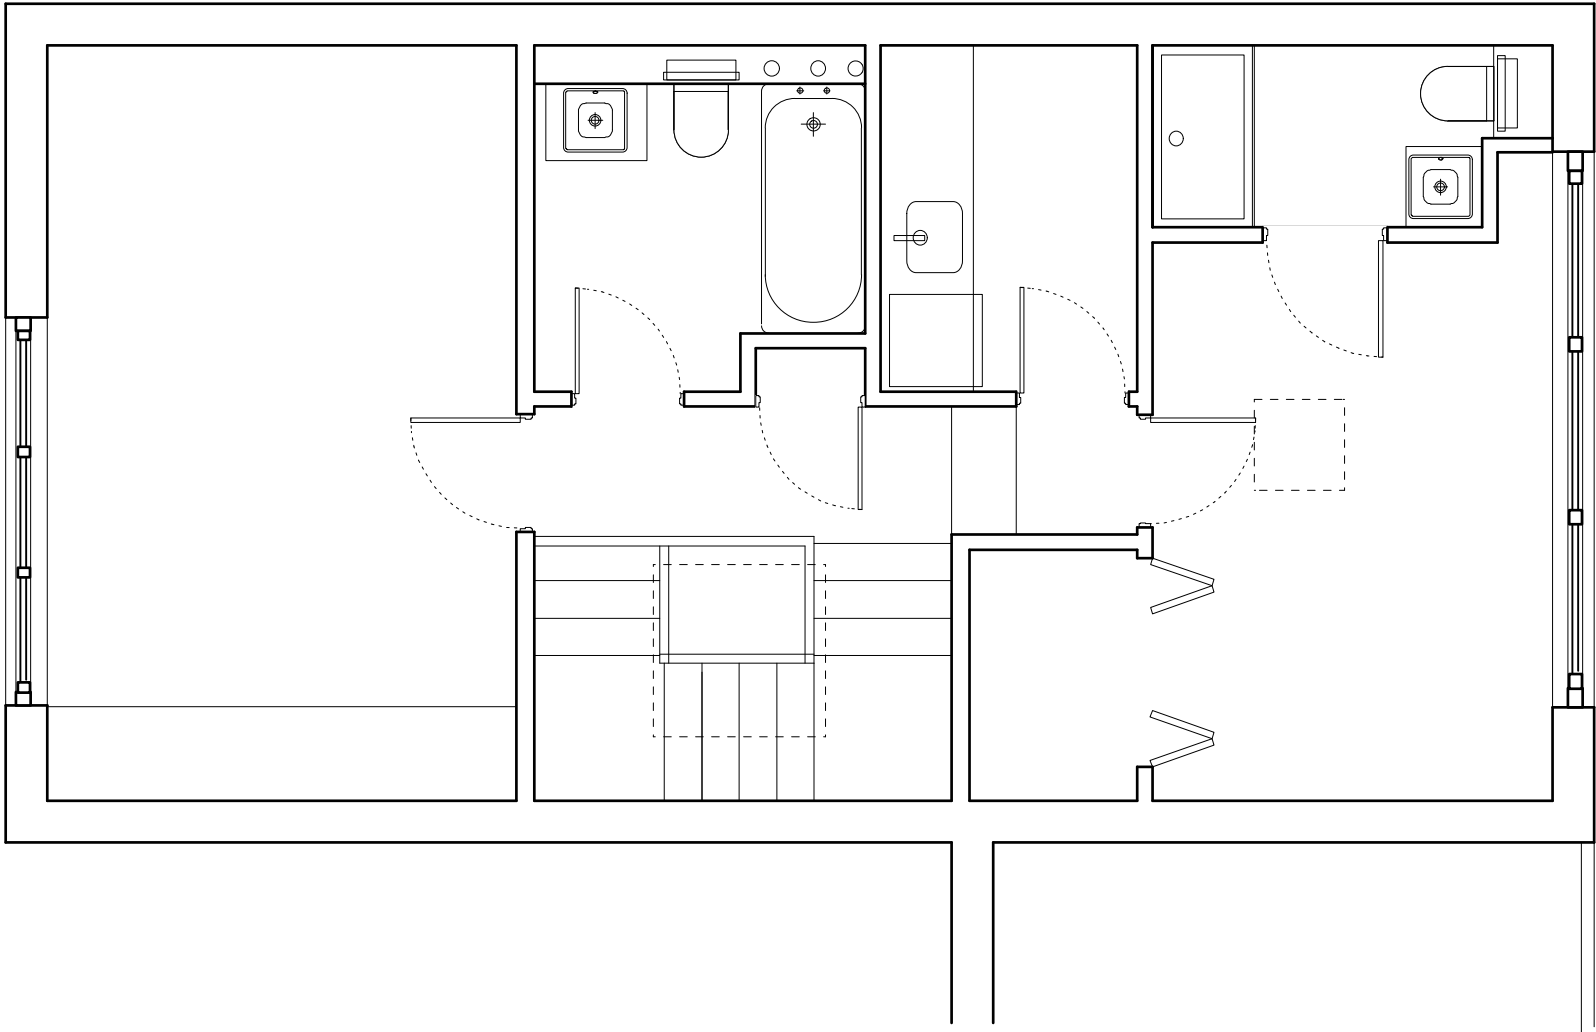

<table><tr><th>Rev</th><th>Date</th></tr><tr><td> </td><td> </td></tr><tr><td> </td><td> </td></tr><tr><td> </td><td> </td></tr><tr><td> </td><td> </td></tr><tr><td> </td><td> </td></tr><tr><td> </td><td> </td></tr></table>	Rev	Date													<table><tr><td rowspan="5">Notes</td><td rowspan="5"><div><div>0m12345</div><div>N</div></div></td><td><table><tr><td>Project:</td><td>36 Oppidans Road</td><td>Date:</td><td>Sep 2020</td></tr><tr><td>Client:</td><td>JL</td><td>Scale:</td><td>1:50 at A3</td></tr><tr><td>Drawing No:</td><td>227-104</td><td>Drawn:</td><td>wh</td></tr><tr><td colspan="4">Drawing Title:</td></tr><tr><td colspan="4">Third Floor as Existing</td></tr></table></td><td><table><tr><td>Architecture Urban design Interior design</td></tr><tr><td>7 Lovers Walk London N3 1JH T: 020 8343 0156 F: 020 8346 0160 E: mail@ddwharchitects.com</td></tr></table></td><td><div><div>ddwh</div><div>ARCHITECTS</div></div></td></tr></table>	Notes	<div><div>0m12345</div><div>N</div></div>	<table><tr><td>Project:</td><td>36 Oppidans Road</td><td>Date:</td><td>Sep 2020</td></tr><tr><td>Client:</td><td>JL</td><td>Scale:</td><td>1:50 at A3</td></tr><tr><td>Drawing No:</td><td>227-104</td><td>Drawn:</td><td>wh</td></tr><tr><td colspan="4">Drawing Title:</td></tr><tr><td colspan="4">Third Floor as Existing</td></tr></table>	Project:	36 Oppidans Road	Date:	Sep 2020	Client:	JL	Scale:	1:50 at A3	Drawing No:	227-104	Drawn:	wh	Drawing Title:				Third Floor as Existing				<table><tr><td>Architecture Urban design Interior design</td></tr><tr><td>7 Lovers Walk London N3 1JH T: 020 8343 0156 F: 020 8346 0160 E: mail@ddwharchitects.com</td></tr></table>	Architecture Urban design Interior design	7 Lovers Walk London N3 1JH T: 020 8343 0156 F: 020 8346 0160 E: mail@ddwharchitects.com	<div><div>ddwh</div><div>ARCHITECTS</div></div>
Rev	Date	
Notes	<div><div>0m12345</div><div>N</div></div>	<table><tr><td>Project:</td><td>36 Oppidans Road</td><td>Date:</td><td>Sep 2020</td></tr><tr><td>Client:</td><td>JL</td><td>Scale:</td><td>1:50 at A3</td></tr><tr><td>Drawing No:</td><td>227-104</td><td>Drawn:</td><td>wh</td></tr><tr><td colspan="4">Drawing Title:</td></tr><tr><td colspan="4">Third Floor as Existing</td></tr></table>	Project:	36 Oppidans Road	Date:	Sep 2020	Client:	JL	Scale:	1:50 at A3	Drawing No:	227-104	Drawn:	wh	Drawing Title:				Third Floor as Existing				<table><tr><td>Architecture Urban design Interior design</td></tr><tr><td>7 Lovers Walk London N3 1JH T: 020 8343 0156 F: 020 8346 0160 E: mail@ddwharchitects.com</td></tr></table>	Architecture Urban design Interior design	7 Lovers Walk London N3 1JH T: 020 8343 0156 F: 020 8346 0160 E: mail@ddwharchitects.com	<div><div>ddwh</div><div>ARCHITECTS</div></div>																
		Project:	36 Oppidans Road	Date:	Sep 2020																																					
		Client:	JL	Scale:	1:50 at A3																																					
		Drawing No:	227-104	Drawn:	wh																																					
		Drawing Title:	
Third Floor as Existing	
Architecture Urban design Interior design	
7 Lovers Walk London N3 1JH T: 020 8343 0156 F: 020 8346 0160 E: mail@ddwharchitects.com	