


DO NOT SCALE FROM THIS DRAWING. All dimensions must be verified by the main contractor before the commencement on site of any item of work or the preparation of shop drawings for their own work or that of sub-contractor or suppliers.
 This drawing is to be read in conjunction with all relevant documents. Any queries or discrepancies must be reported immediately to the architect.
 This document is copyright of DDWH Architects Ltd.

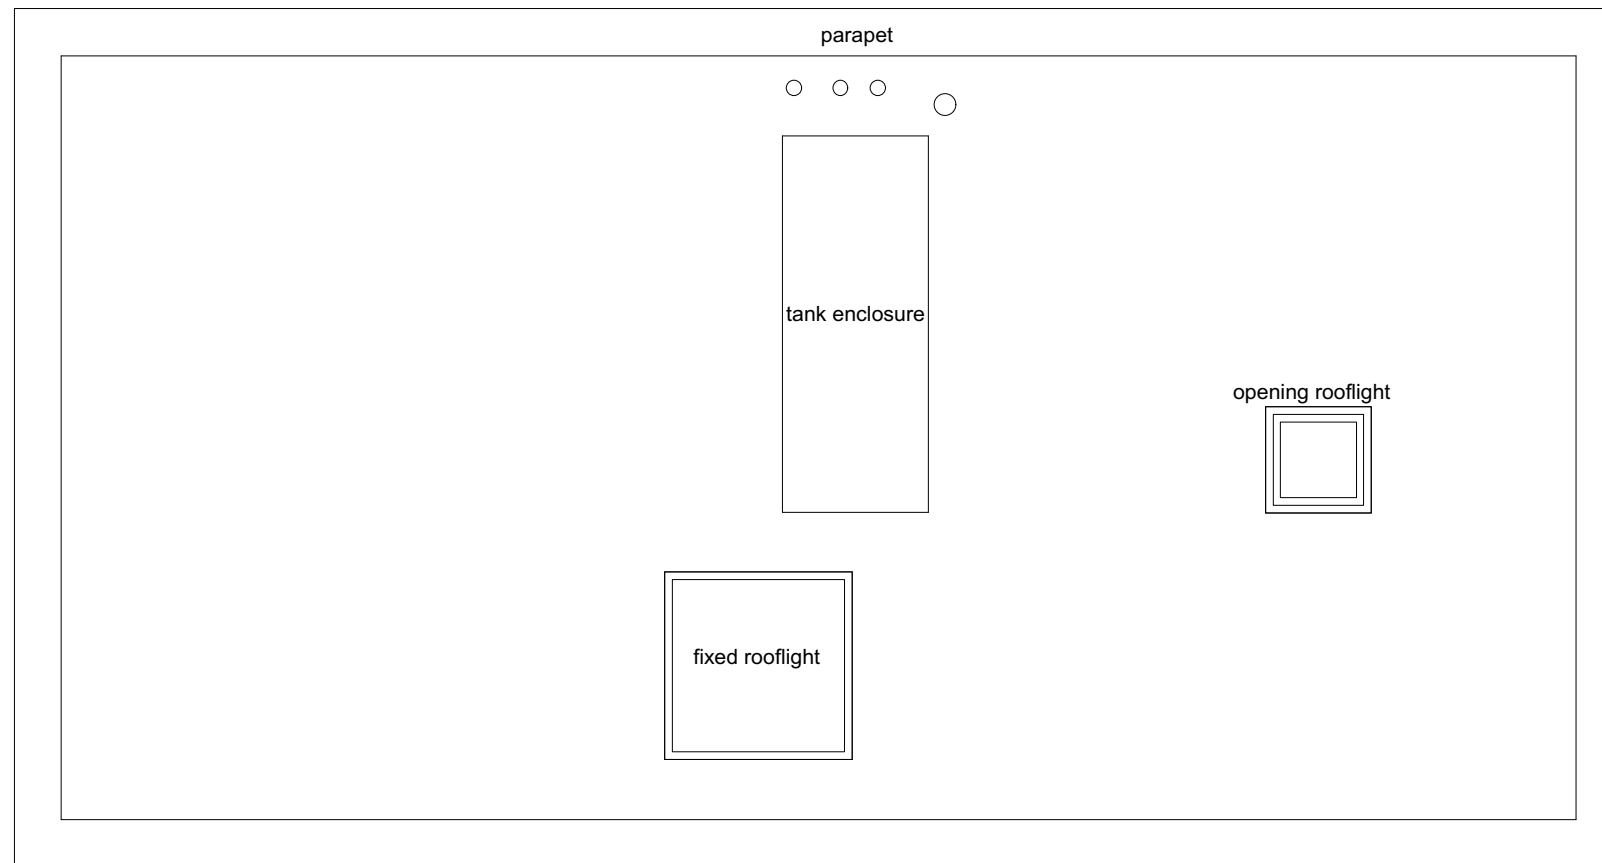

Rev	Date

Notes

Project:	36 Oppidans Road	Date:	Sep 2020
Client:	JL	Scale:	1:50
Drawing No:	227-105	Drawn:	dd
Drawing Title:	Roof Level as Existing		

architecture
 urban design
 interior design

7 Lovers Walk London N3 1JH
 tel: 020 8343 0156
 fax: 020 8346 0160
 mail@ddwharchitects.com

