



- Key:
- 1. Proposed new tiled worktop to align / match existing wall tiles
 - 2. Proposed new stainless steel kitchen units
 - 3. Proposed existing joinery re used / modified
 - 4. Proposed relocation of existing island sink unit. Converted to hob unit

- 5. Proposed new opening in rear wall to create pantry and WC
- 6. Proposed indicative new hob extract duct position
- 7. Existing joinery re used / modified to suit
- 8. Proposed free standing sideboard joinery unit unit

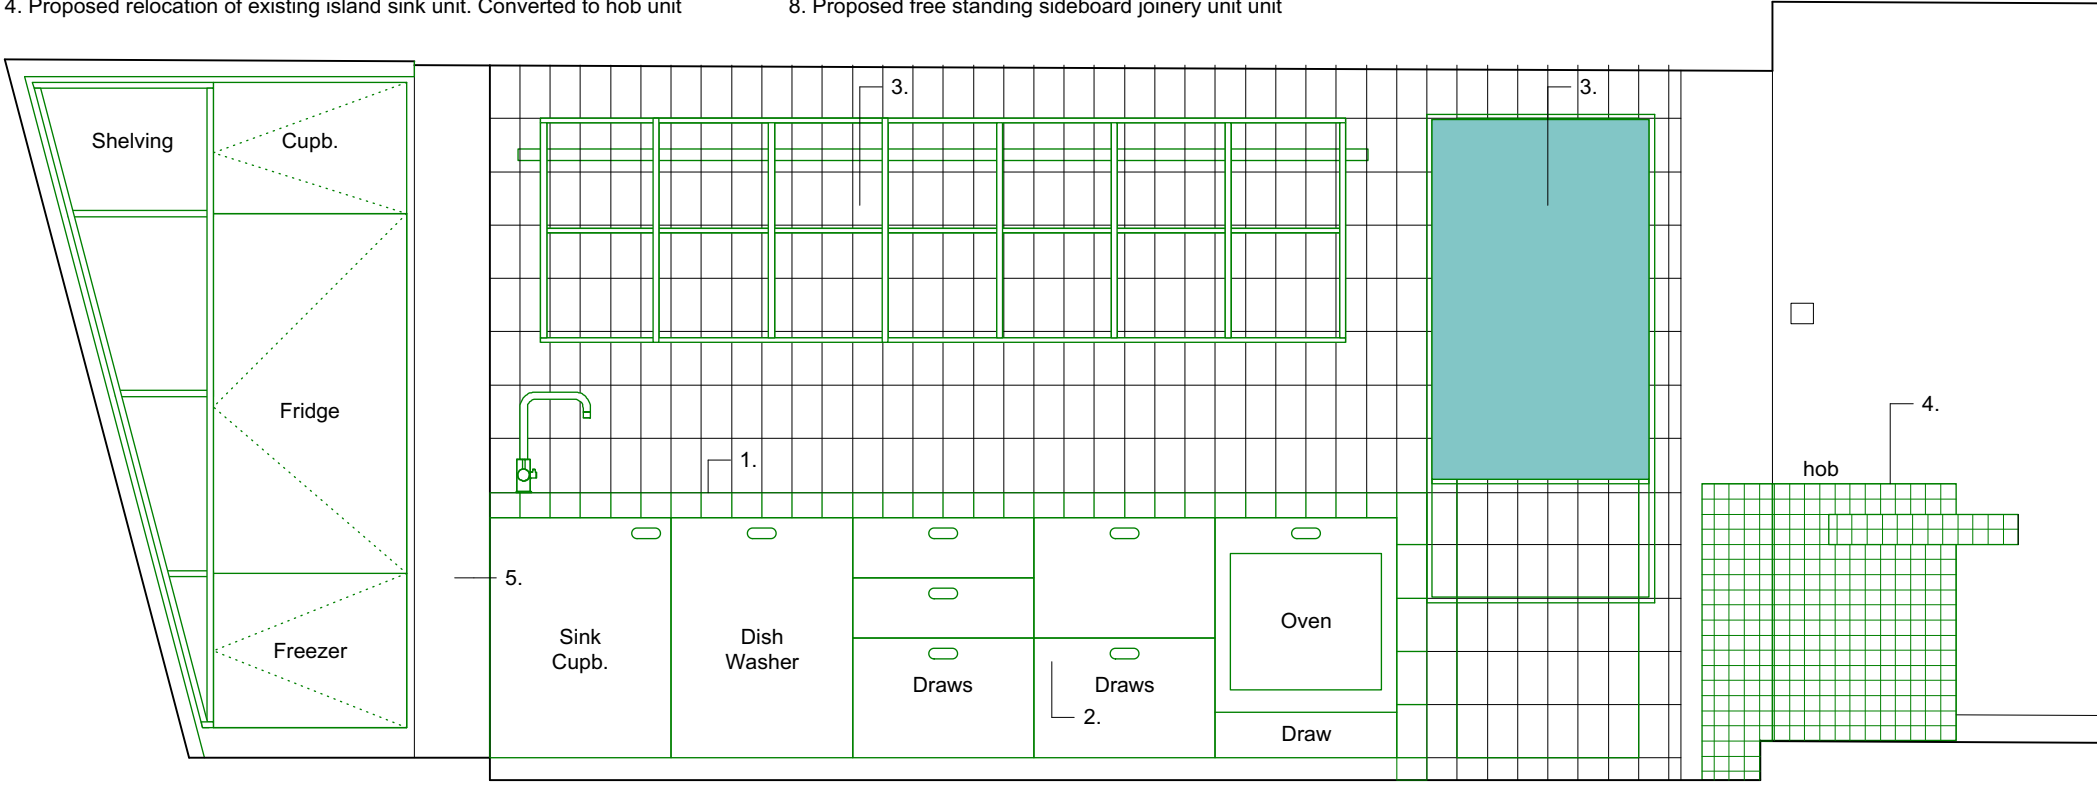

1 As Proposed Elevation 1
1:25@A3

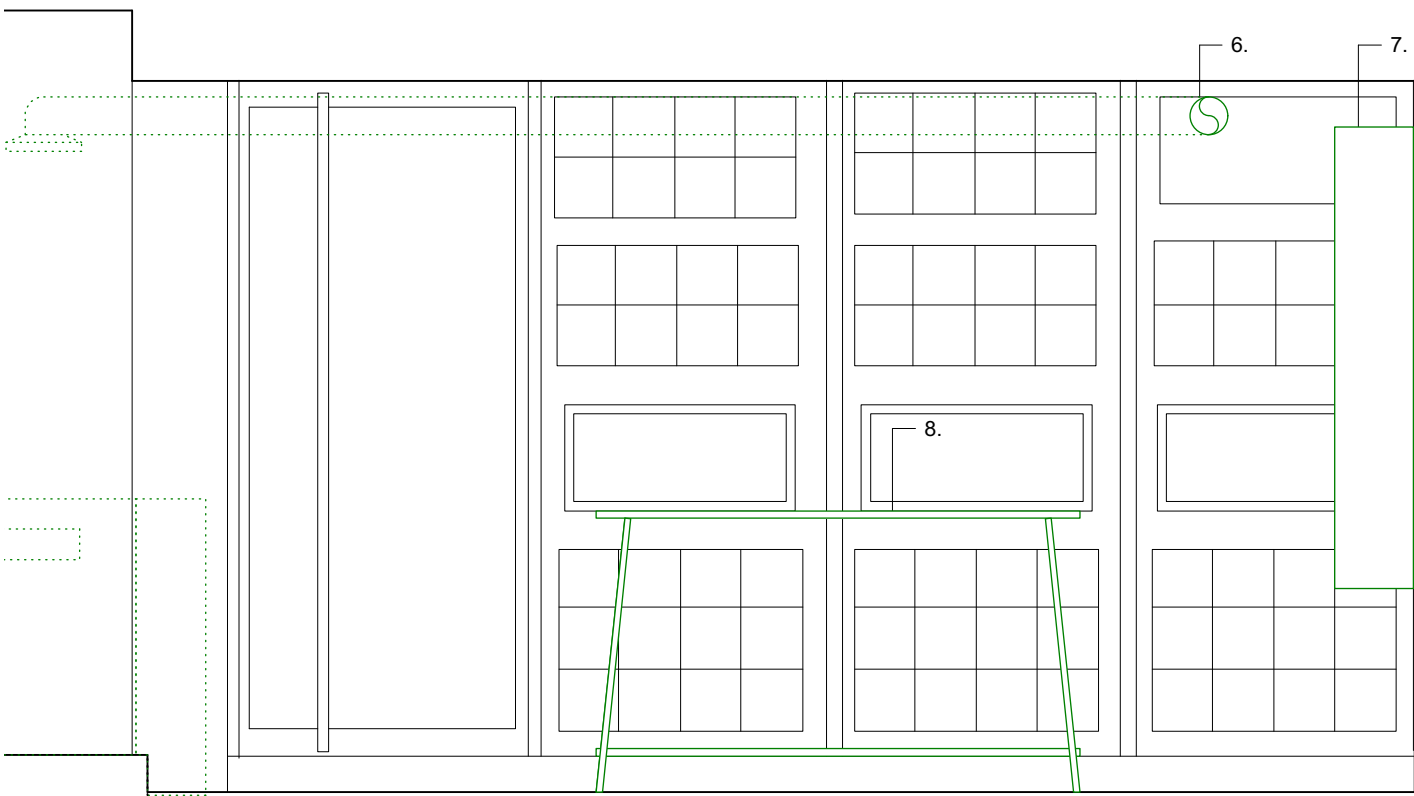

2 As Proposed Elevation 2
1:25@A3



THE COPYRIGHT DESIGN AND PATENTS ACT
THIS DRAWING IS THE COPYRIGHT OF OUPOST
AND MUST NOT BE COPIED OR REPRODUCED, IN
WHOLE OR PART, BY ANY METHOD
WHATSOEVER, WITHOUT THE PRIOR WRITTEN
APPROVAL OF OUTPOST

NOTES

ALL SETTING OUT MUST BE CHECKED ON SITE ALL
LEVELS MUST BE CHECKED ON SITE
ALL DIMENSIONS MUST BE CHECKED ON SITE
DO NOT SCALE FROM THIS DRAWING
THIS DRAWING MUST NOT BE USED ON SITE
UNLESS ISSUED FOR CONSTRUCTION

PLANNING

OUTPOST

studio@outpostlondon.com

020 7928 2481

Purple Studio, Old Paradise Yard
20 Carlisle Lane, London, SE17LG

Project Title:

78 SOUTH HILL PARK
LONDON NW3 2SN

Drawing Title:

As Proposed
Kitchen Elevations

Scale: 1:25@A3

Date: 16.05.19

Revision:

Drawing No.:

B (40)_LG02_200