

Key:

- 1. Proposed new tiled worktop to align / match existing wall tiles
- 2. Proposed new stainless-steel kitchen units
- 3. Existing joinery re used / modified
- 4. Proposed relocation of existing island sink unit. Converted to hob unit




- 5. Proposed new opening in rear wall to create pantry and WC
- 6. Proposed indicative new hob extract duct position
- 7. Existing joinery re used / modified
- 8. Proposed new wc wall and door
- 9. Proposed new metal frame slot window with obscured glazing

- 10. Proposed new wc and handwash basin
- 11. Proposed indicative line of waterproofing and insulation zone

THE COPYRIGHT DESIGN AND PATENTS ACT  
THIS DRAWING IS THE COPYRIGHT OF OUPST  
AND MUST NOT BE COPIED OR REPRODUCED, IN  
WHOLE OR PART, BY ANY METHOD  
WHATSOEVER, WITHOUT THE PRIOR WRITTEN  
APPROVAL OF OUPST


NOTES

ALL SETTING OUT MUST BE CHECKED ON SITE ALL  
LEVELS MUST BE CHECKED ON SITE  
ALL DIMENSIONS MUST BE CHECKED ON SITE  
DO NOT SCALE FROM THIS DRAWING  
THIS DRAWING MUST NOT BE USED ON SITE  
UNLESS ISSUED FOR CONSTRUCTION

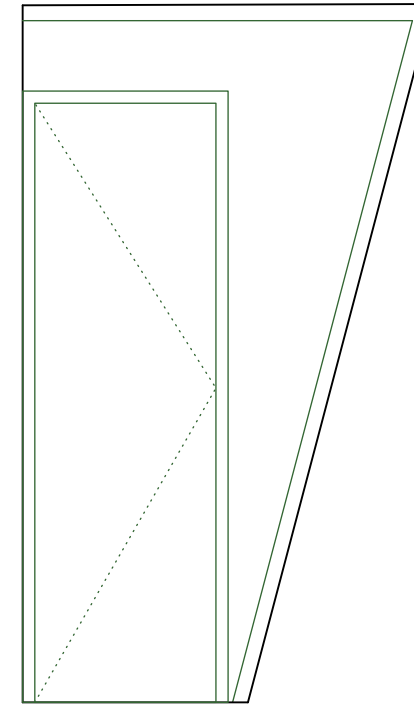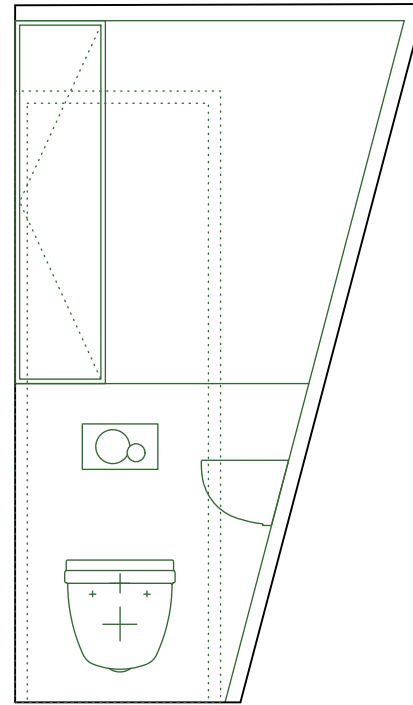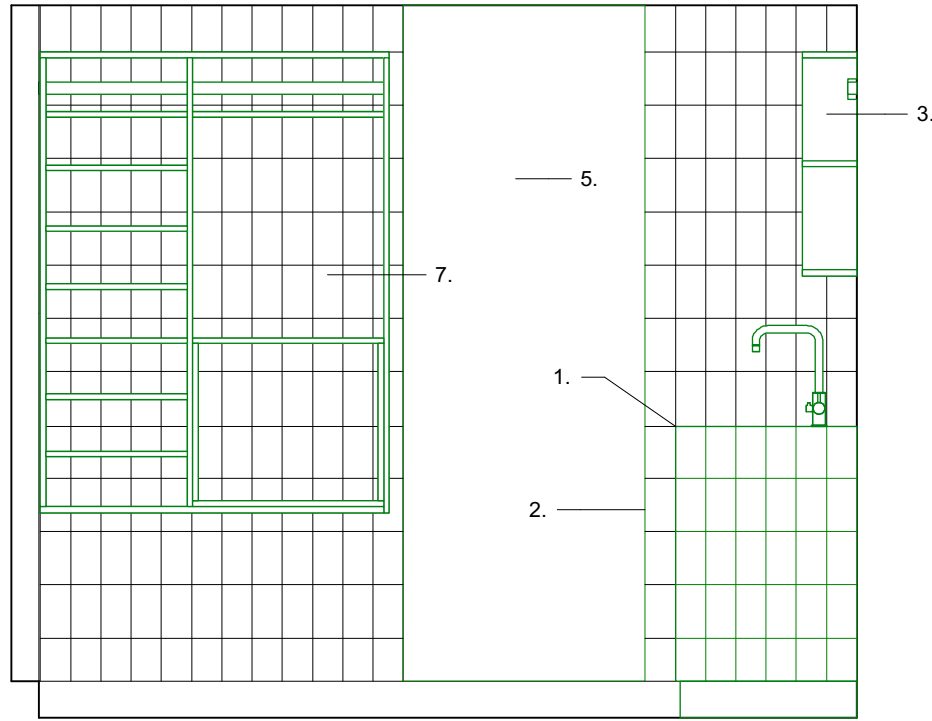

3 As Proposed Elevation 3  
1:25@A3

5 As Proposed Elevation 5&6  
1:25@A3

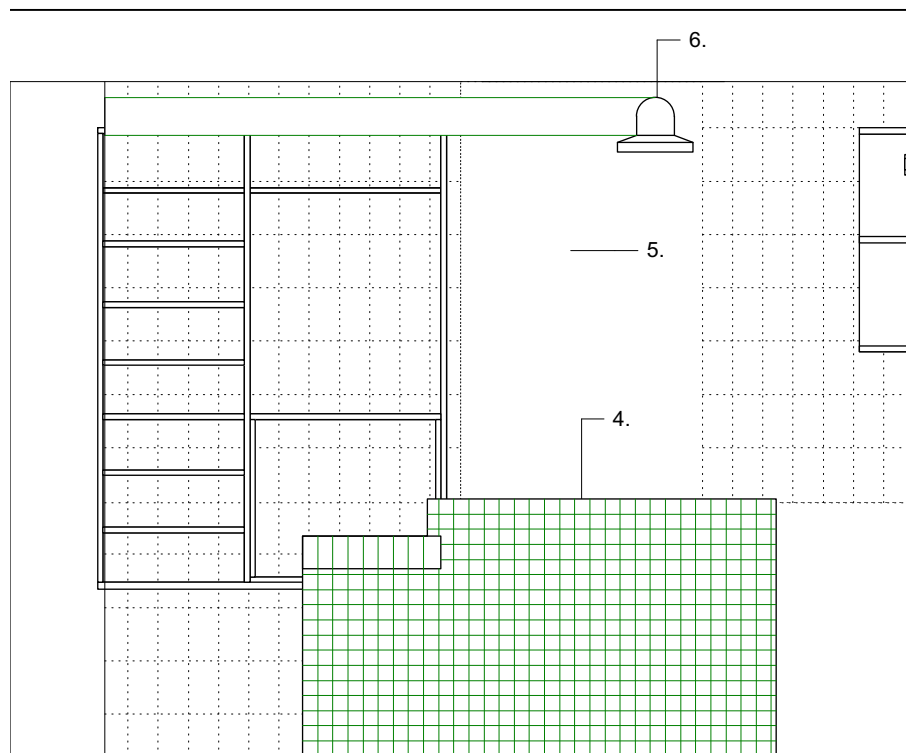

4 As Proposed Elevation 4  
1:25@A3



PLANNING  
OUTPOST

studio@outpostlondon.com

020 7928 2481

Purple Studio, Old Paradise Yard  
20 Carlisle Lane, London, SE17LG

Project Title:

**78 SOUTH HILL PARK  
LONDON NW3 2SN**

Drawing Title:

**As Proposed  
Kitchen & WC Elevations**

Scale: 1:25@A3 Date: 16.05.19

Revision: Drawing No.:

**B (40)\_LG02\_200**