


SCALE 1 : 50  
SCALE 1 : 1

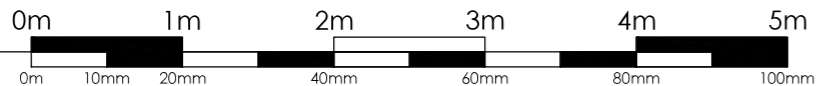

This drawing is copyright and may not be reproduced in whole or part without written authority. Bishop & Associates does not accept liability for any deviation to our drawings or specification. All measurement subject to full measured survey.



Existing Vinyl Signage

Materials

- ① Existing Vinyl Signage
- ② Existing Wall Mounted Signage Bracket with existing spotlight illumination retained.

01 EXISTING SIDE ELEVATION - 22 SHORTS GARDENS  
1:50

**BISHOP & ASSOCIATES**

Project: 37a Neal Street, West End, WC2H 9PR

TITLE DRAWING:  
**EXISTING - SIDE ELEVATION**

Scale:  
1:50 @ A3

Date:  
August 2020

Drawing no.:  
37aNS\_ESE01\_rev2