


SCALE 1 : 50
SCALE 1 : 1

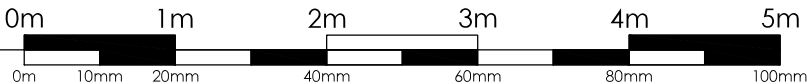

This drawing is copyright and may not be reproduced in whole or part without written authority.
Bishop & Associates does not accept liability for any deviation to our drawings or specification.
All measurement subject to full measured survey.



----- Signage Zone

Materials

- ① White Vinyl logo Signage to shop window.
- ② Existing window frame overclad in decorative Fascia to match new Shopfront style finished in Matt Black. Brand logo painted in contrasting White.
- ③ Existing Wall Mounted Signage Bracket with existing spotlight illumination retained.
- ④ New Suspended Signage
- ⑤ Existing White Timber frame painted in Matt Black

01 PROPOSED SIDE ELEVATION - 22 SHORTS GARDENS
1:50

BISHOP & ASSOCIATES

Project: 37a Neal Street, West End, WC2H 9PR

TITLE DRAWING:
RETROSPECTIVE - SIDE ELEVATION

Scale: 1:50 @ A3	Date: August 2020	Drawing no.: 37aNS_PSE01_rev2
---------------------	----------------------	----------------------------------