

# Courtney Stewart

1 The Barns, West Leith  
Tring, Hertfordshire HP23 6JU  
Tel: 01442 828012 Fax: 01442 828025  
Email: nick@courtney-stewart.co.uk

## CLIENT

SBR Enterprises Ltd

## PROJECT

**Southampton Row REFURB**

## PROJECT ADDRESS

112 Southampton Row  
London WC1B 4BL

## DRAWING DESCRIPTION

Outside furniture

DRAWING NO: 00494/P1

ISSUE NO:  
27.11.20

SCALE: 1:30 at A2

START DATE: 07.07.14

## REVISIONS

Revision	Date	Description

## COLOUR KEY


- General layout
- Furniture
- Flooring
- M&E
- Paint colours
- Graphics
- Dado panelling

This drawing should be read in conjunction with our COSTA components and finishes schedule ref: COSTA 1 & 2 dated 6/1/10

NOTE: this drawing is copyright and should not be scaled for manufacturing purposes or reproduced without permission.

ROAD

Chairs Length: 12.5"  
Width: 22"  
Height: 30"  
Tables Diameter: 27"  
Height: 29"

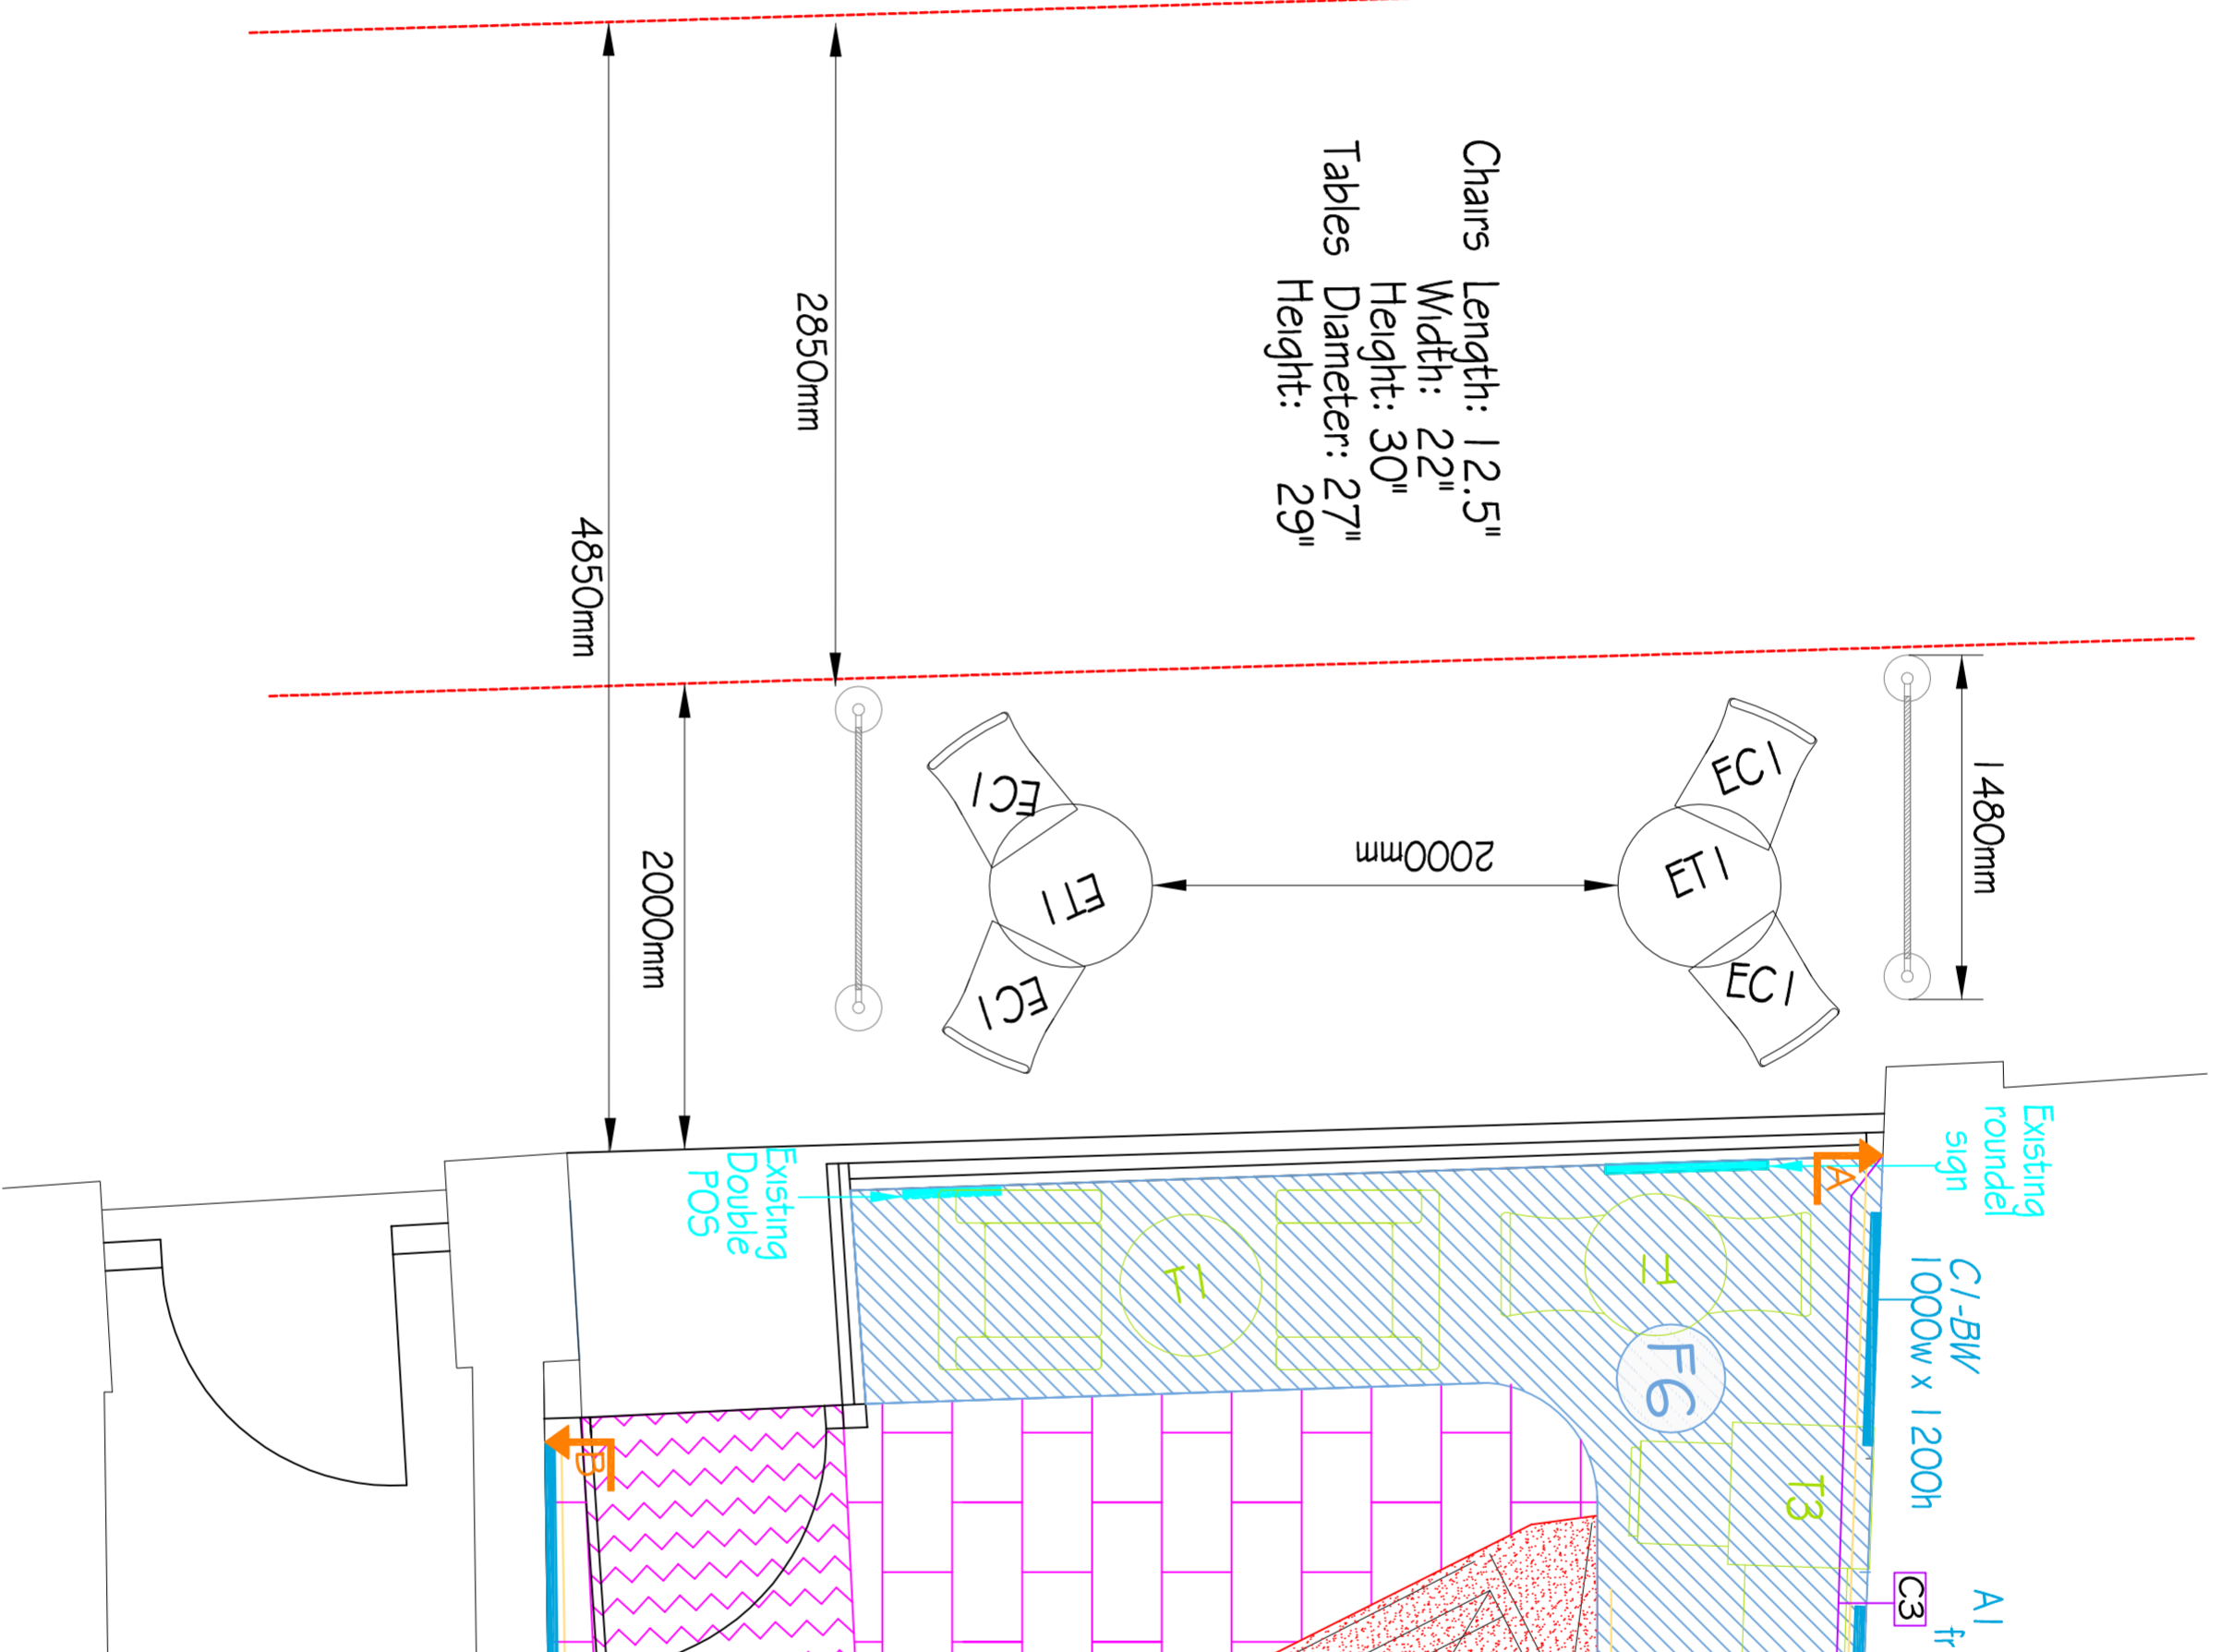

0 1 2 3 4 5 6 7 8 9 10 meters