


# 1 HOLLY LODGE GARDENS N6 6AA

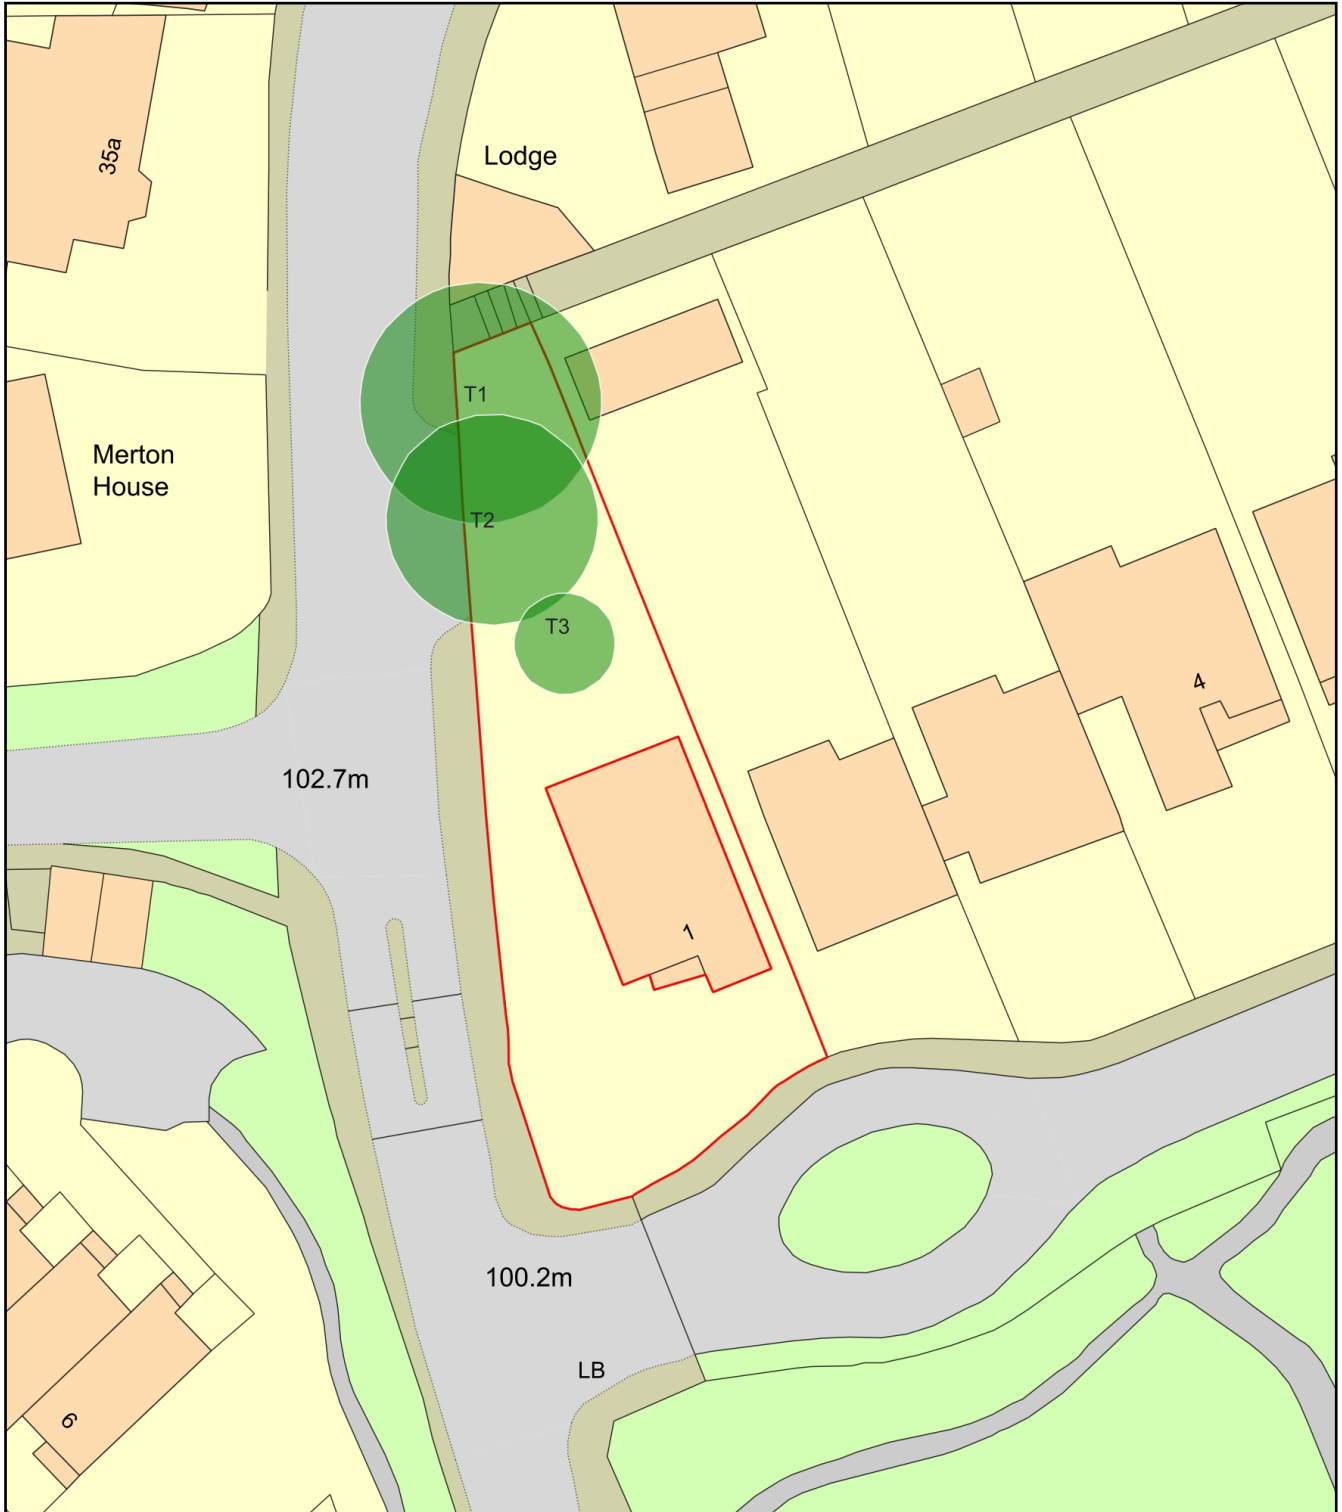

Plan Produced for: L.B.CAMDEN

Date Produced: 01 Dec 2020

Plan Reference Number: TQRQM20336152112826

Scale: 1:500 @ A4