



10m
4
2
0m

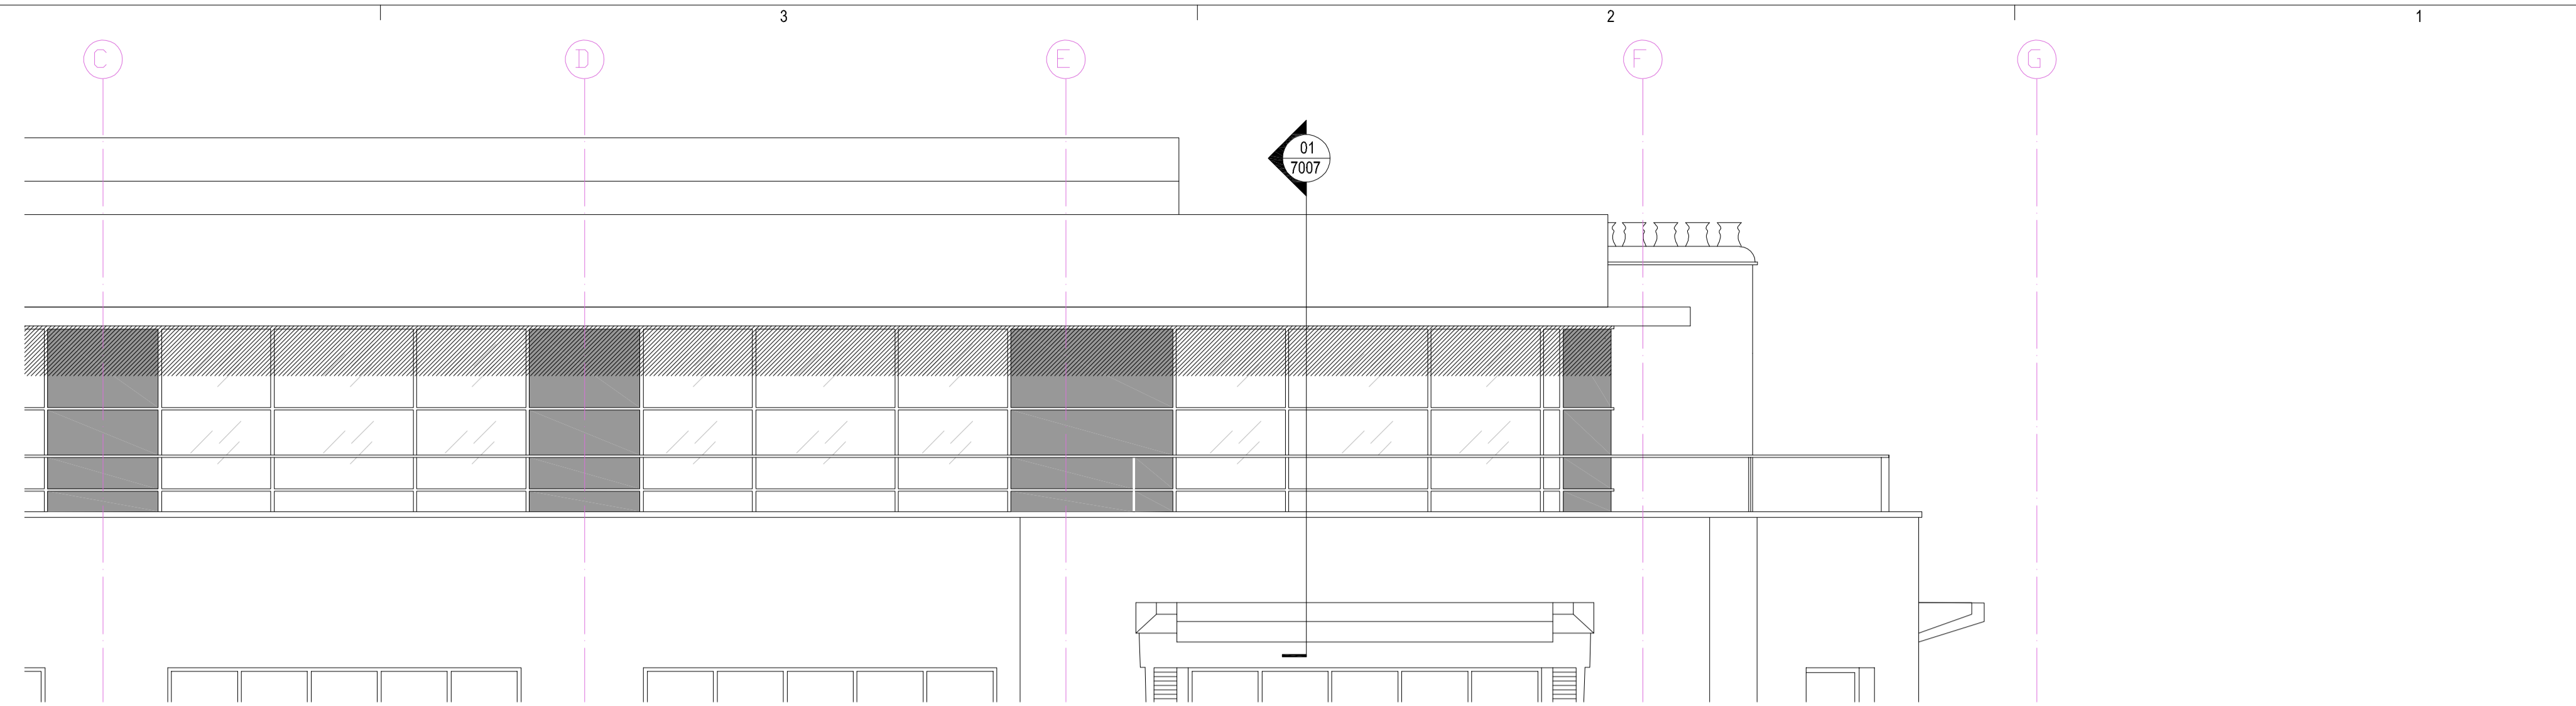


1 ENLARGED EXISTING SOUTH-WEST ELEVATION
1:50

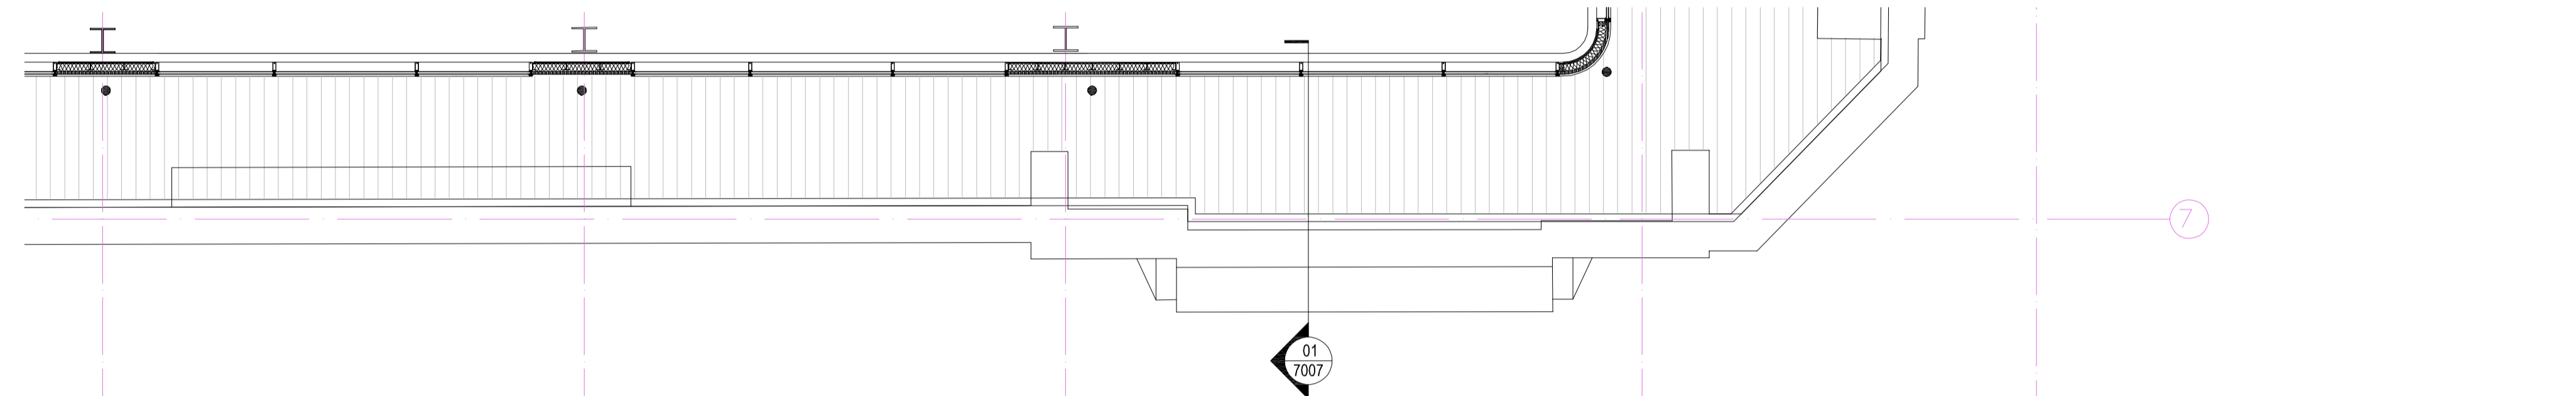

2 ENLARGED EXISTING GENERAL ARRANGEMENT PLAN - LEVEL 06
1:50



3 ENLARGED EXISTING SOUTH-WEST ELEVATION
1:50

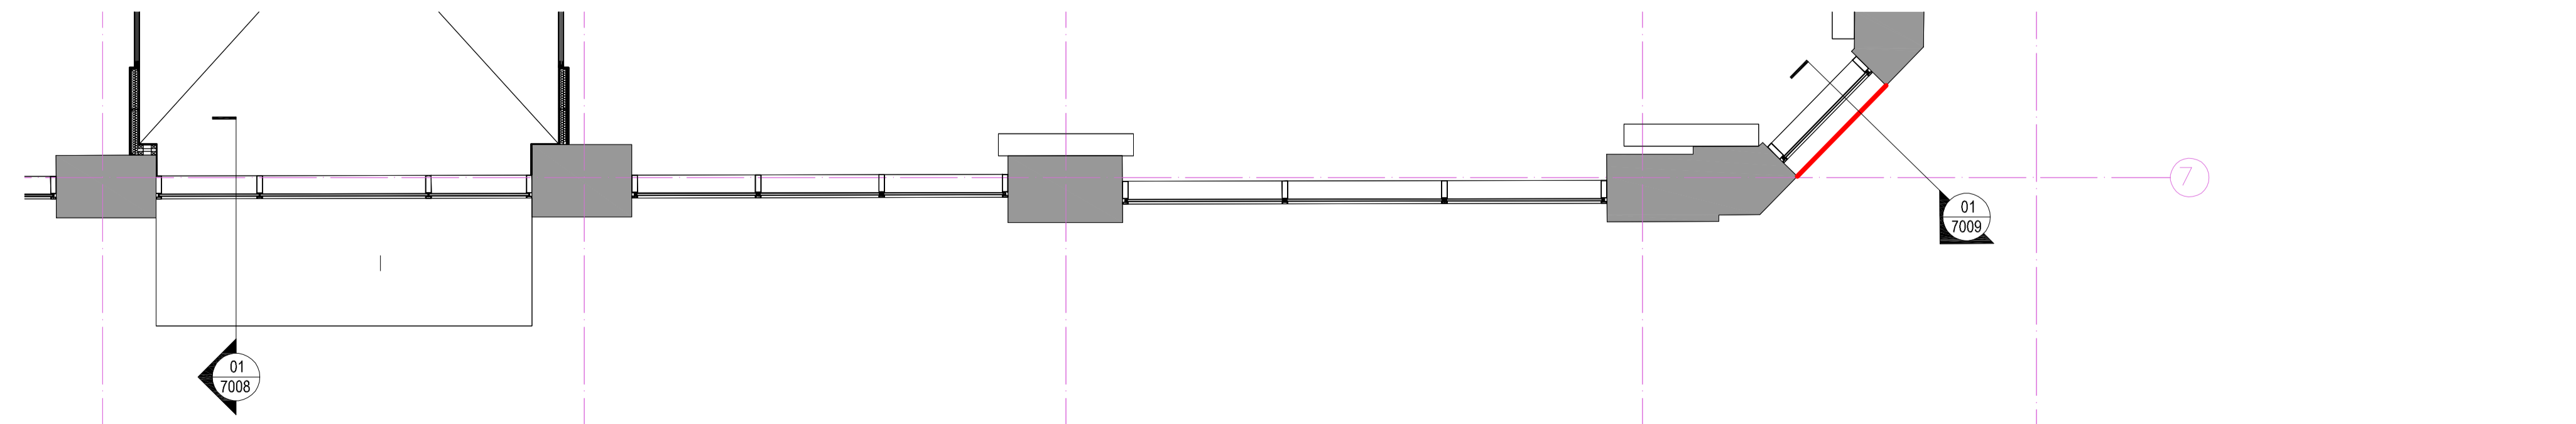

4 ENLARGED EXISTING GENERAL ARRANGEMENT PLAN - LEVEL 01
1:50

NOTES

Drawing indicates design intent only.


All information, areas, dimensions and datum levels are subject to detailed survey, detailed design and investigative work.

Do not scale from the drawing.

This drawing is the property of Perkins+Will UK Ltd. No disclosure or copy of it may be made without the written permission of Perkins+Will UK Ltd.

PROJECT

TAKE TWO INTERACTIVE
30 CLEVELAND STREET

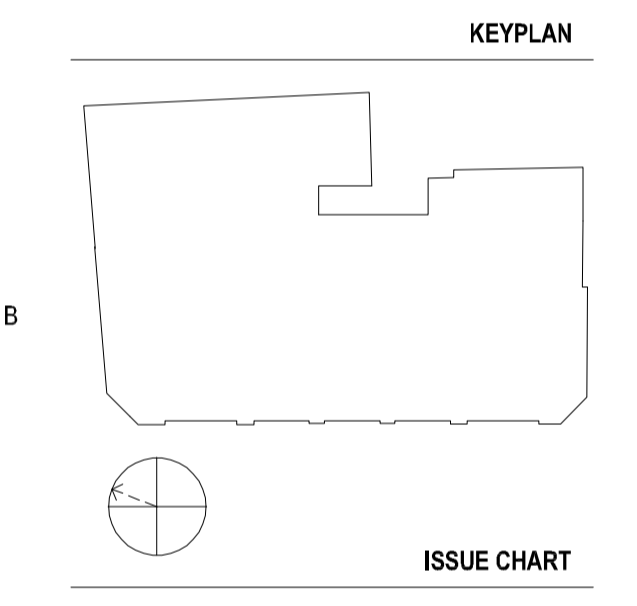

MARK	ISSUE	DATE
Date		16/11/20
Job Number		329630
Scale		1:50
Drawn		MH
Checked		GD
Approved		GD
CDE STATUS		

PLANNING

PLANNING - EXISTING SOUTH-WEST ELEVATION

T2I PWA ZZ 00 DR - I-7006

PROJECT	AUTHOR	VOLUME	LEVEL	TYPE	ROLE	NUMBER
CDE STATUS CODE						REVISION
PLANNING						