

LEGEND

AFF	ABOVE FINISH FLOOR	▽	FFL 59.78m
ACT	ACOUSTIC CEILING TITLE	▽	SL 63.14m
ADJ	ADJUSTABLE	▽	
ALT	ALTERNATIVE	△	FCL 59.78m
APPROX	APPROXIMATELY	△	USL 59.78m
BM	BEAM		
BLKJ	BLOCKING		
BD	BOARD		
BLDG	BUILDING		
CAB	CABINET		
CH	CILL HEIGHT		
CUH	CABINET UNIT HEATER		
CPT	CARPET		
CLG	CEILING		
CL	CENTER LINE		
CT	CERAMIC TILE		
CLR	CLEAR		
CLOS	CLOSET		
COL	COLUMN		
CONC	CONCRETE		
CMU	CONCRETE MASONRY UNIT		
CONST	CONSTRUCTION		
CONT	CONTINUOUS		
CJ	CONTROL JOINT		
DEMO	DEMOLITION		
DEPT	DEPARTMENT		
DTL	DETAIL		
DIA	DIAMETER		
DIM	DIMENSION		
DN	DOWN		
DWG	DRAWING		
ELEC	ELECTRICAL		
ELEV	ELEVATION		
ENCL	ENCLOSURE		
EQ	EQUAL		
EQUIP	EQUIPMENT		
EX	EXISTING		
EXT	EXTERIOR		
FF	FINISH FLOOR		
FIXT	FIXTURE		
FD	FLOOR DRAIN		
GALV	GALVANISED		
GYP	GYPSUM		
HD	HEAD		
HT	HEIGHT		
INT	INTERIOR		
LG	LOWER GROUND		
M&E	MECHANICAL & ELECTRICAL		
	ENGINEER		
MAX	MAXIMUM		
MECH	MECHANICAL		
MEMB	MEMBRANE		
MISC	MISCELLANEOUS		
NA	NOT APPLICABLE		
NIC	NOT IN CONTRACT		
NTS	NOT TO SCALE		
NO	NUMBER		
OC	ON CENTER		
OH	OPENING HEIGHT		
PTD	PAINTED		
PLUMB	PLUMBING		
PLYWD	PLYWOOD		
QTY	QUANTITY		
REF	REFERENCE		
RE	REFER TO		
RET	RETURN		
REQD	REQUIRED		
REV	REVISION		
RHR	RIGHT HAND RISER		
RM	ROOM		
RO	ROUGH OPENING		
RWP	RAIN WATER PIPE		
SE	STRUCTURAL ENGINEER		
STR	STAIR		
SS	STAINLESS STEEL		
STL	STEEL		
STND	STANDARD		
STO	STORAGE		
ST	STONE		
STRUCT	STRUCTURE		
SUSP	SUSPEND		
SVP	SEWAGE VENT PIPE		
TBD	TO BE DETERMINED		
TEMP	TEMPORARY		
TO	TOP OF		
TYP	TYPICAL		
VIF	VERIFY IN FIELD		
WH	WALL HEIGHT		
WO	WALL OPENING		
WC	WATER CLOSET		
WT	WEIGHT		
W/	WITH		
W/O	WITHOUT		
WD	WOOD		

FINISH FLOOR LEVEL
SLAB LEVEL
FINISH CEILING LEVEL
UNDER SLAB LEVEL
EXISTING CONSTRUCTION
NEW CONSTRUCTION
DEMOLITION
PESERVATION
INSULATION
BLOCK
BRICK
CONCRETE
CEILING HEIGHT
OPENING HEIGHT

GENERAL NOTES

CONTRACTOR SHALL MAKE ALL SUBCONTRACTORS AND SUPPLIERS AWARE OF THE REQUIREMENTS OF THESE NOTES.

ALL WORK SHALL BE PERFORMED IN COMPLIANCE WITH ALL APPLICABLE BUILDING REGULATIONS, HEALTH AND SAFETY EXECUTIVE, AND ELECTRICAL CODES.

GENERAL CONTRACTOR SHALL BE RESPONSIBLE FOR SECURING ALL PERMITS AS NECESSARY FOR THE COMPLETION OF WORK SHOWN THROUGHOUT THE CONTRACT DOCUMENTS.

CONTRACTOR SHALL LAY OUT IN THE FIELD THE ENTIRE WORK TO VERIFY DIMENSIONAL RELATIONSHIPS BEFORE CONSTRUCTING ANY PART, AND SHALL VERIFY ALL EXISTING CONDITIONS AND LOCATIONS BEFORE PROCEEDING.

FAILURE TO VERIFY DIMENSIONS AND CONDITIONS BEFORE PROCEEDING MAY SUBJECT THE CONTRACTOR TO THE REQUIRED REMOVAL OF COMPLETED WORK AT CONTRACTOR COST, IF A DISCREPANCY WHICH COULD HAVE BEEN DISCOVERED CAUSES MODIFICATIONS TO THE PLANS.

CONTRACTOR SHALL COORDINATE THE DIMENSIONAL REQUIREMENTS BETWEEN THE WORK OF THE VARIOUS TRADES. ANY DISCREPANCIES FOUND IN THE PLANS, DIMENSIONS, EXISTING CONDITIONS OR ANY APPARENT ERROR IN THE CLASSIFYING OR SPECIFYING OF A PRODUCT, MATERIAL OR MEANS OF ASSEMBLY IS TO BE POINTED OUT TO THE PROJECT SUPERVISOR IMMEDIATELY.

DRAWINGS SHALL NOT BE SCALED FOR DIMENSIONS AND/OR SIZES. OWNER AND ARCHITECT ASSUME NO RESPONSIBILITY FOR USE OF INCORRECT SCALE.

REGARDLESS OF WHETHER OR NOT AN ITEM IS SHOWN OR SPECIFIED, CONTRACTOR SHALL PROVIDE SAID ITEM IF IT IS NECESSARY FOR THE PROPER INSTALLATION OR FUNCTION OF AN ITEM SHOWN OR SPECIFIED. SUPPLIERS AND SUBCONTRACTORS SHALL INFORM THE GENERAL CONTRACTOR OF THEIR REQUIREMENTS FOR THE WORK OF OTHER TRADES, WHICH MAY NOT BE INDICATED, PRIOR TO BIDDING.

DIMENSIONS INDICATED ARE TO FACE OF GYPSUM WALLBOARD OR TO CENTERLINE OF STUD UNLESS NOTED OTHERWISE.

COPYRIGHT NOTE:
MENS ET MANUS LTD. EXPRESSLY RESERVES THE COMMON LAW COPYRIGHT AND OTHER PROPERTY RIGHTS IN THESE PLANS. THESE PLANS ARE NOT TO BE REPRODUCED IN ANY MANNER, NOR ARE THEY TO BE ASSIGNED TO ANY THIRD PARTY WITHOUT FIRST OBTAINING THE EXPRESSED WRITTEN PERMISSION AND CONSENT OF MENS ET MANUS, LTD.

INDEX TO DRAWINGS

- A-00 TITLE
- A-01 EXISTING LOWER AND GROUND FLOOR PARTIAL PLANS
- A-02 NOT ISSUED
- A-03 NOT ISSUED
- A-04 PROPOSED LOWER AND GROUND FLOOR PARTIAL PLANS
- A-05 NOT ISSUED
- A-06 NOT ISSUED
- A-07 NOT ISSUED
- A-08 NOT ISSUED
- A-09 NOT ISSUED
- A-10 NOT ISSUED

ISSUE
VAULTS - CONSTRUCTION

DATE
23 NOVEMBER 2020

REVISION

CONSTRUCTION

DUE TO ERRORS IN REPROGRAPHIC PROCESSES IT IS NOT RECOMMENDED THAT YOU SCALE FROM THIS DRAWING.

SETTING OUT TO BE AGREED ON-SITE WITH THE PROJECT SUPERVISOR.


ALL DIMENSIONS ARE TO BE VERIFIED ON-SITE BY THE GENERAL CONTRACTOR. ANY DISCREPANCIES BETWEEN THIS DRAWING AND OTHER INFORMATION TO BE REPORTED IMMEDIATELY TO THE PROJECT SUPERVISOR AND REFERRED TO MENS ET MANUS LTD.

MENS ET MANUS LTD
1a Beethoven street
London W10 4LG
+44 7919 417531
heidi@mensetmanus.co.uk

C O P Y R I G H T N O T E :
MENS ET MANUS LTD. EXPRESSLY RESERVES THE COMMON LAW COPYRIGHT AND OTHER PROPERTY RIGHTS IN THESE PLANS. THESE PLANS ARE NOT TO BE REPRODUCED IN ANY MANNER, NOR ARE THEY TO BE ASSIGNED TO ANY THIRD PARTY WITHOUT FIRST OBTAINING THE EXPRESSED WRITTEN PERMISSION AND CONSENT OF MENS ET MANUS, LTD.

-	-	-	-
-	-	-	-
-	-	-	-
-	-	-	-

DESCRIPTION	BY	DATE	REVISION
-------------	----	------	----------

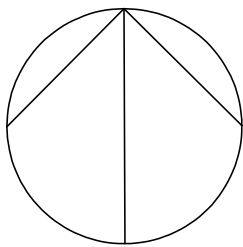


PROJECT
55 PRINCESS ROAD
LONDON
NW1 8JS

CLIENT
LARYSA KWINTKIEWICZ &
RAJESH CHANDY

VAULTS

DRAWING NAME TITLE
ISSUE FOR CONSTRUCTION
SCALE 1:50 @ A1
REVISION DATE 23/11/2020
DRAWING NUMBER

A-00

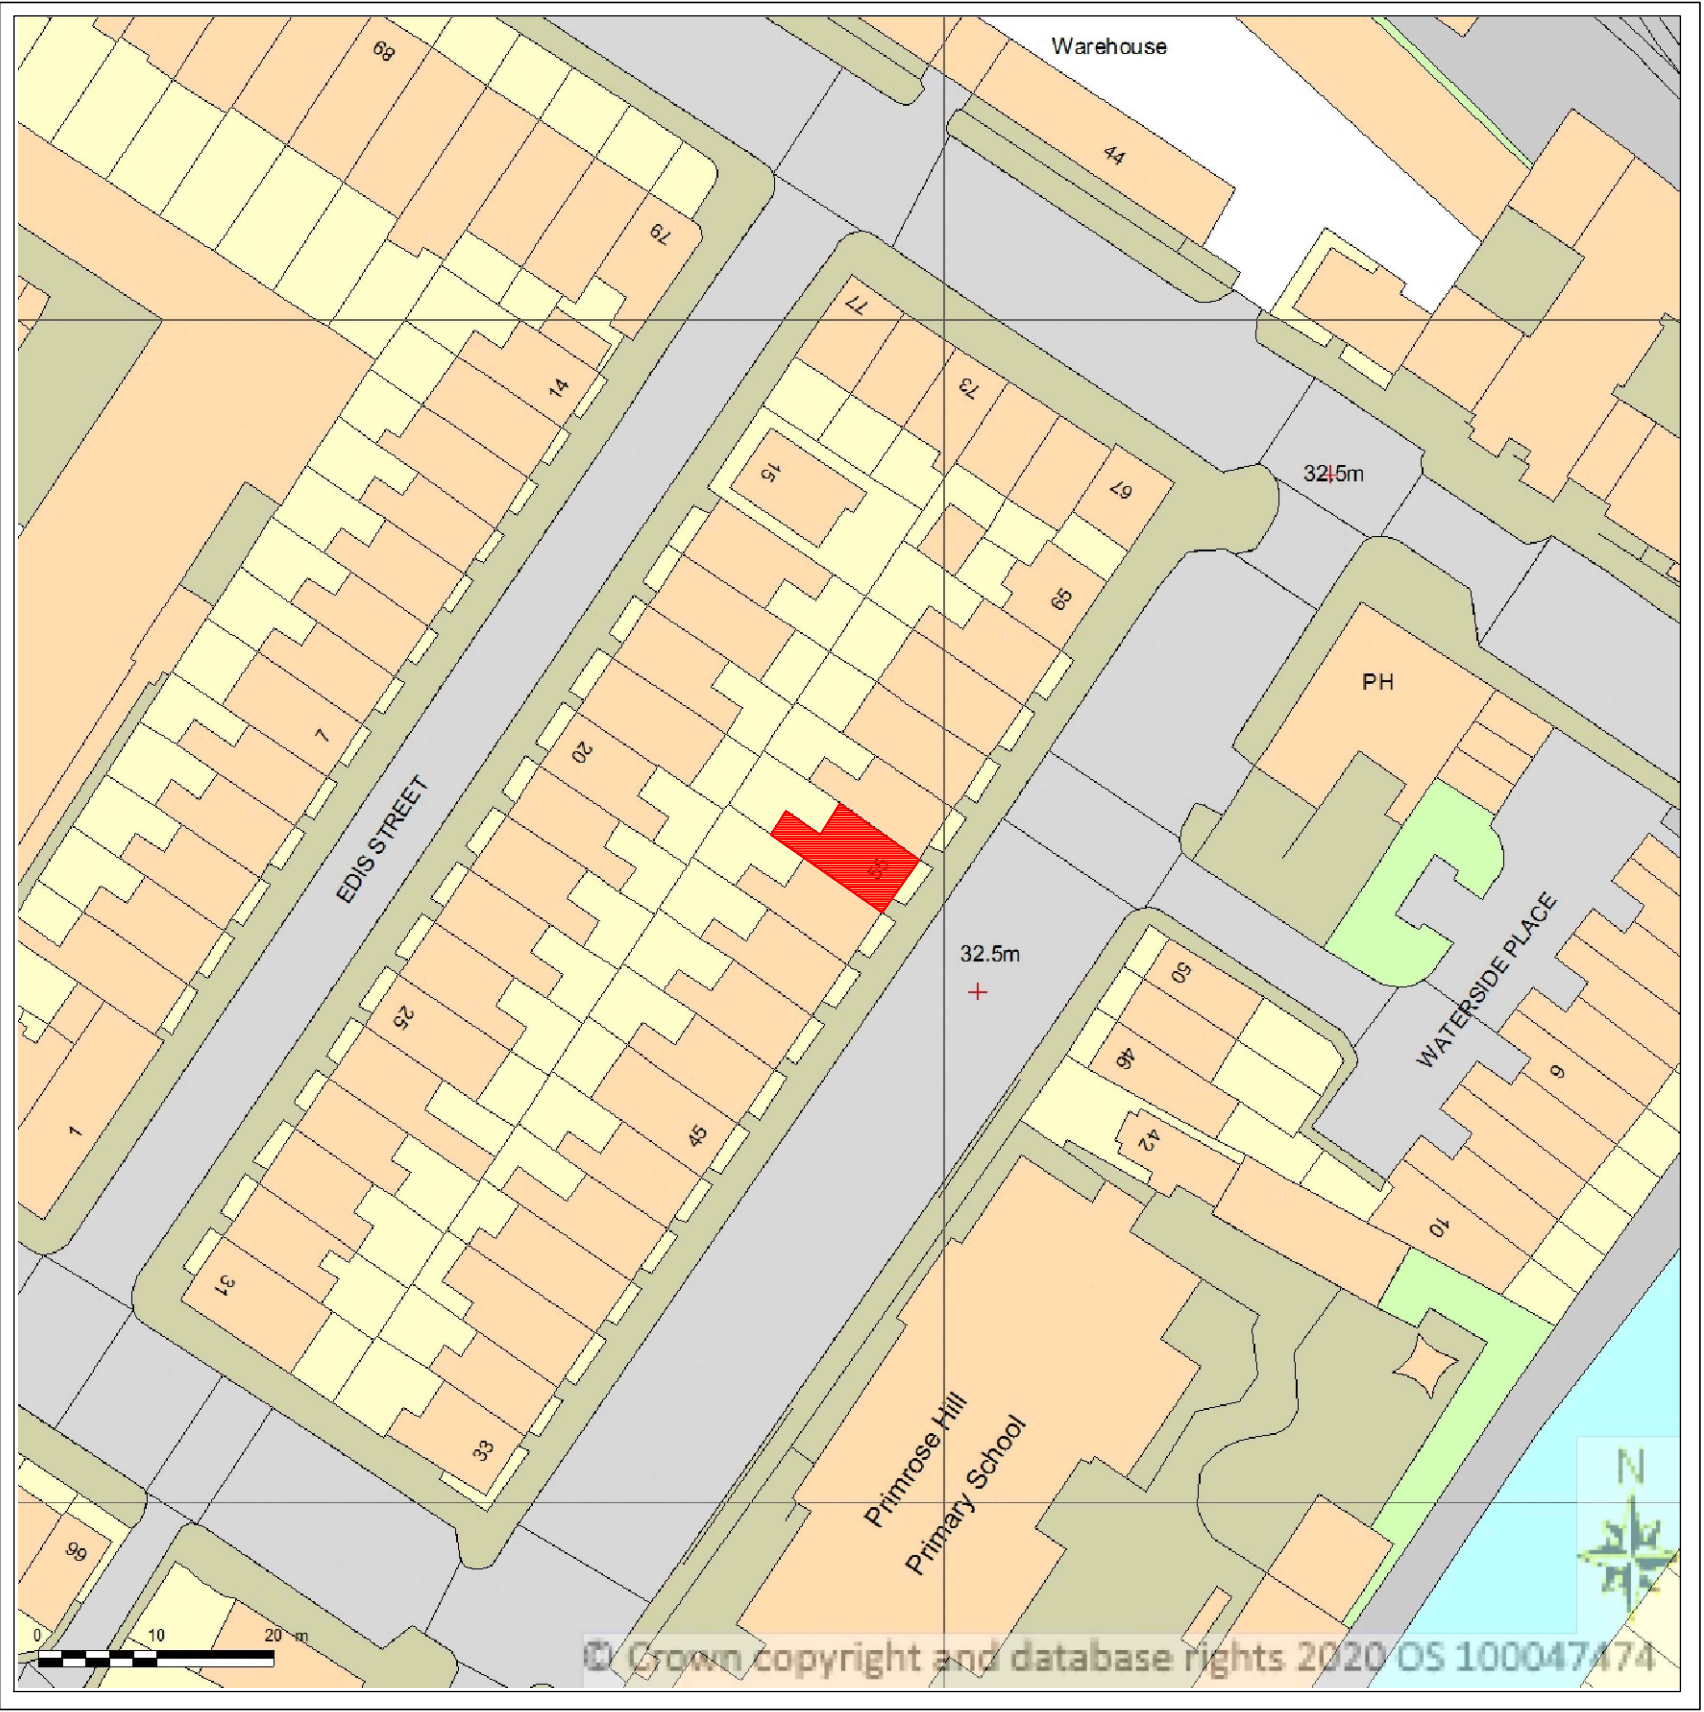

01 LOCATION PLAN
A-00 1:1250 @ A1