




Proposed Window Section  
Scale 1:10  
Typical for windows 1-7

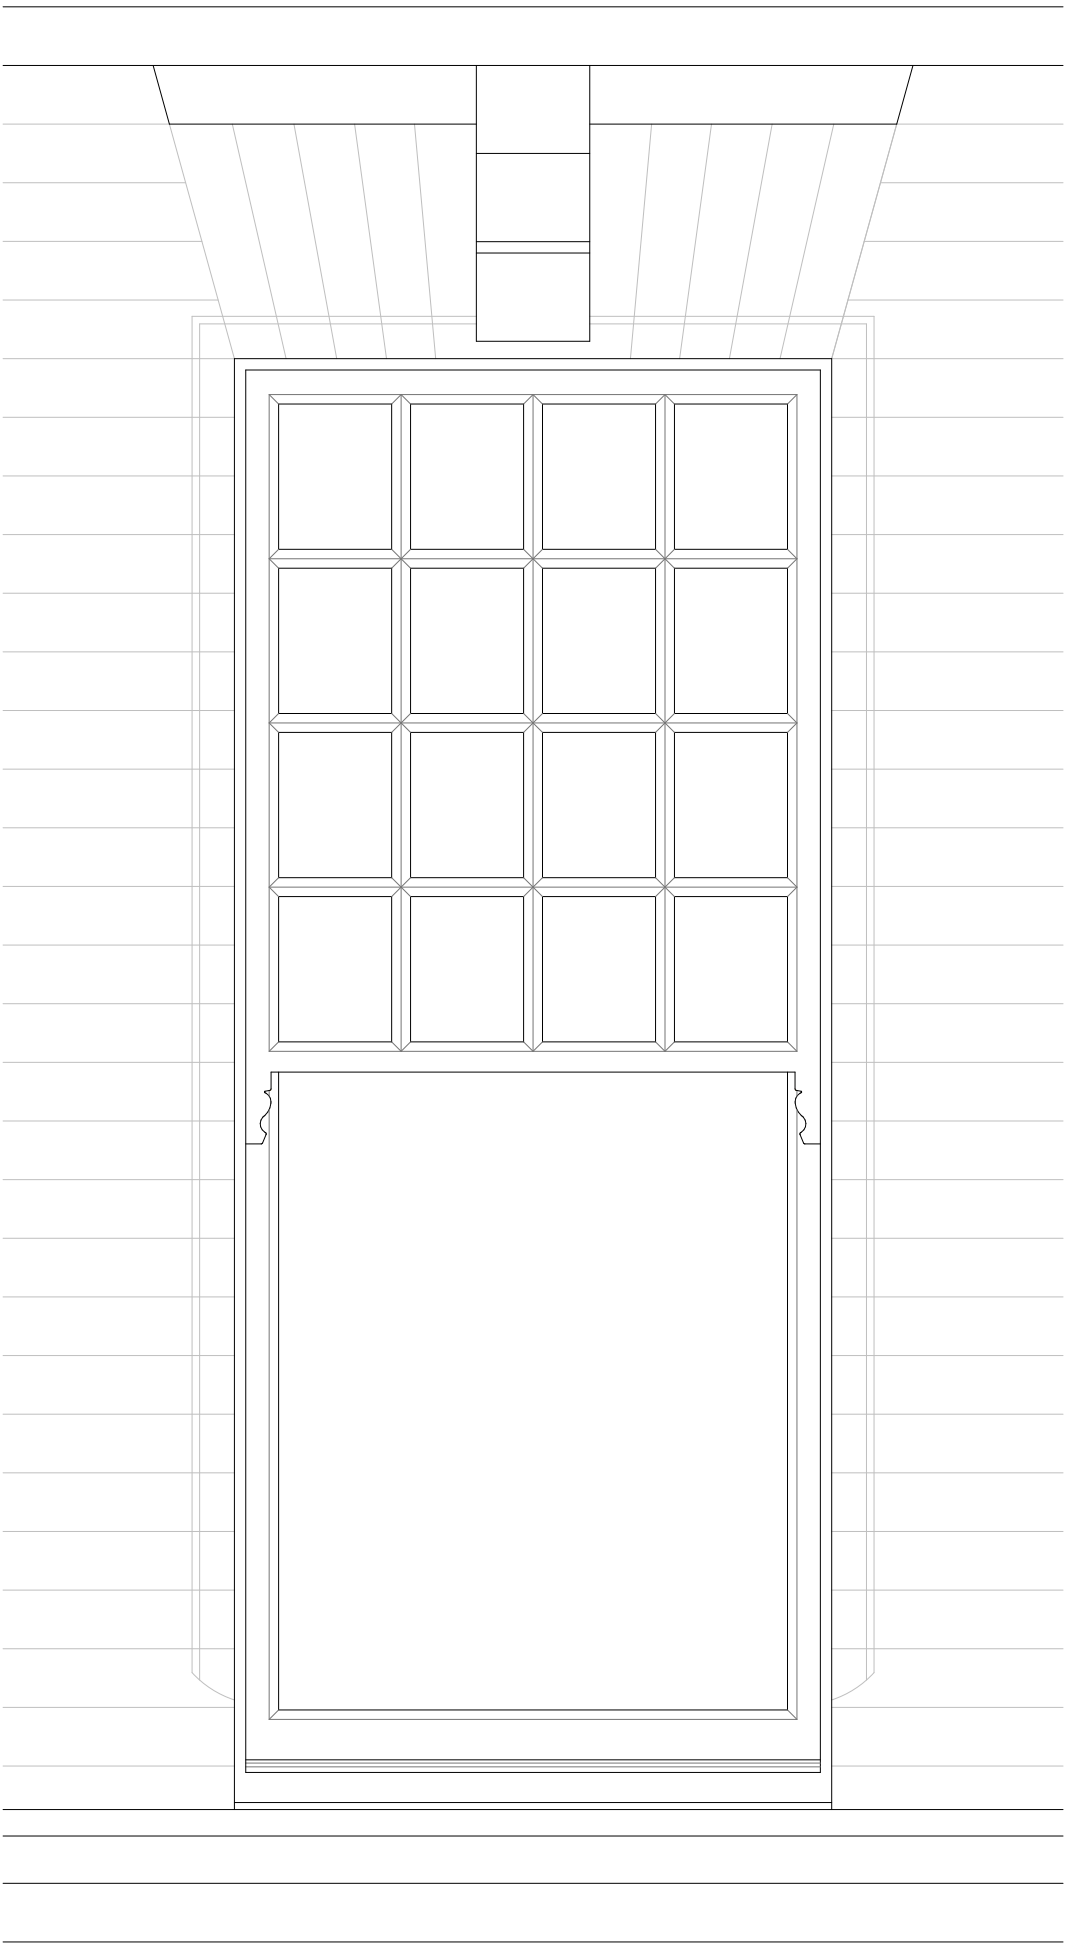

Proposed Window Elevation  
Scale 1:10  
Typical for windows 1, 3, 5 & 7

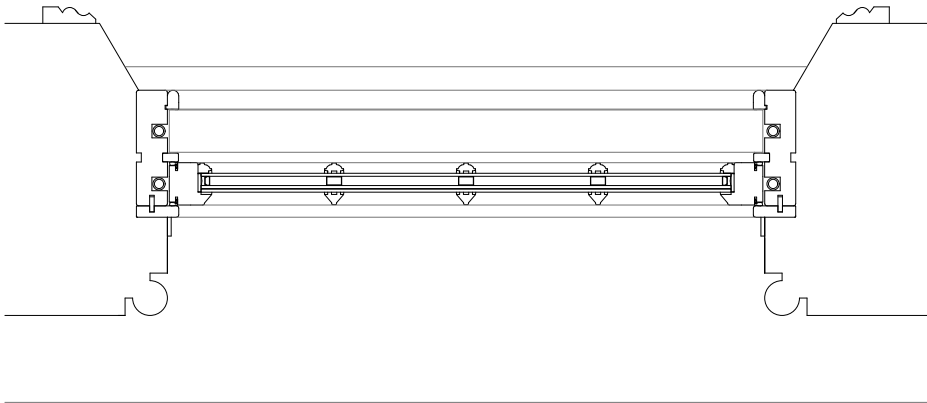

Proposed Window Plan  
Scale 1:10  
Typical for windows 1, 3, 5 & 7

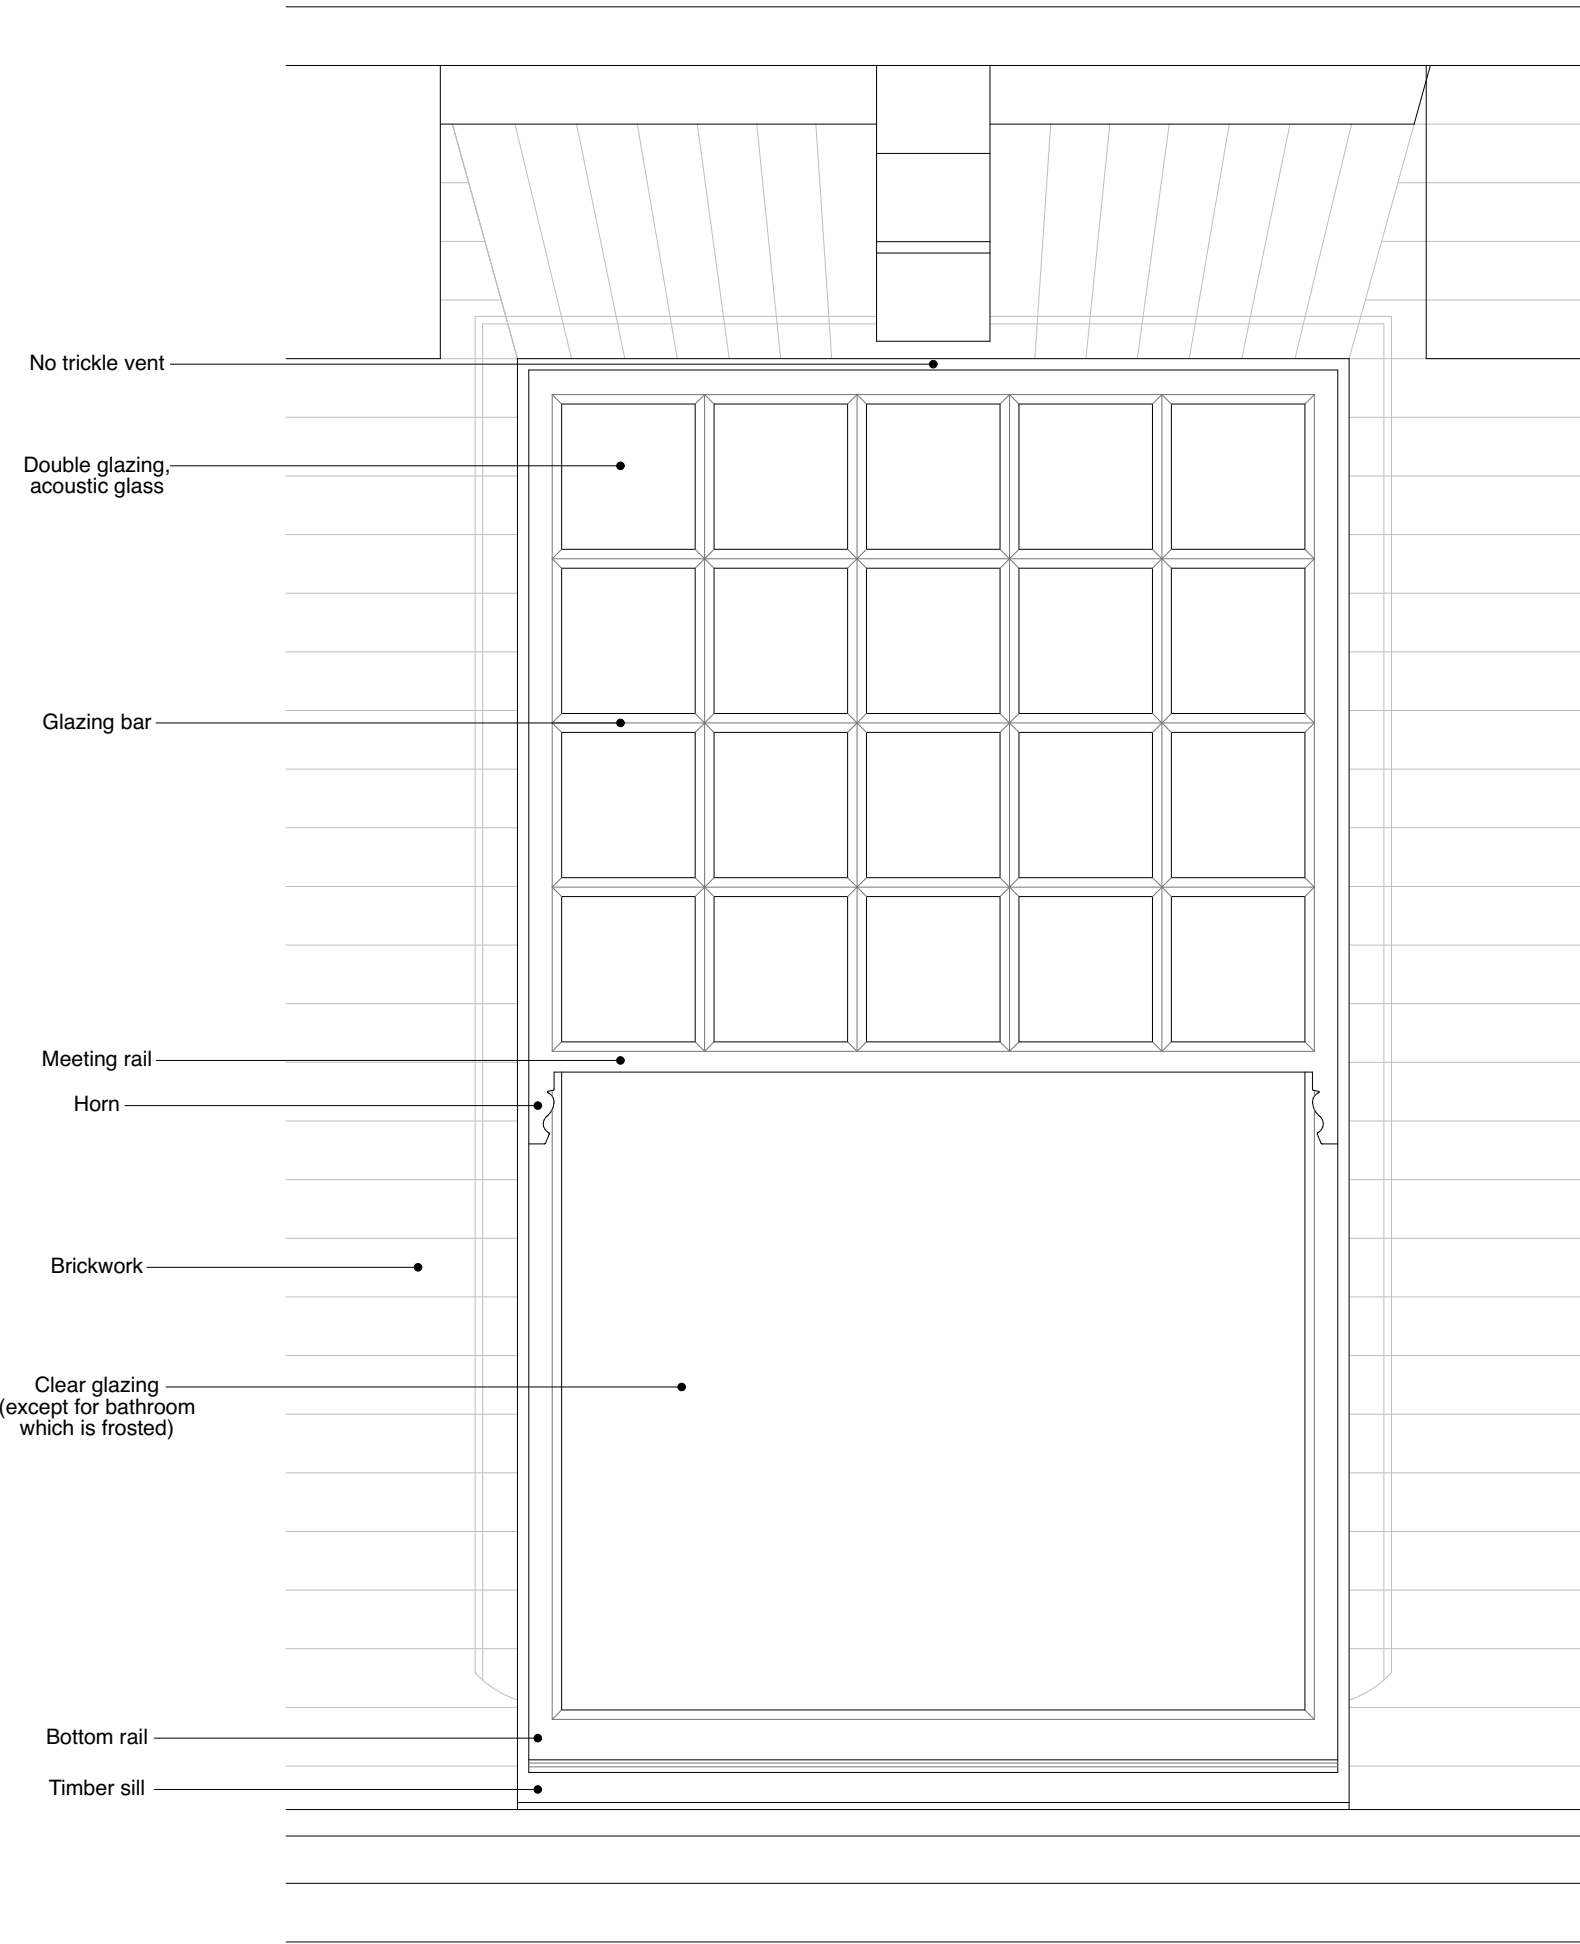

No trickle vent

Double glazing,  
acoustic glass

Glazing bar

Meeting rail

Horn


Brickwork

Clear glazing  
(except for bathroom  
which is frosted)

Bottom rail

Timber sill

Proposed Window Elevation  
Scale 1:10  
Typical for windows 2, 4 & 6

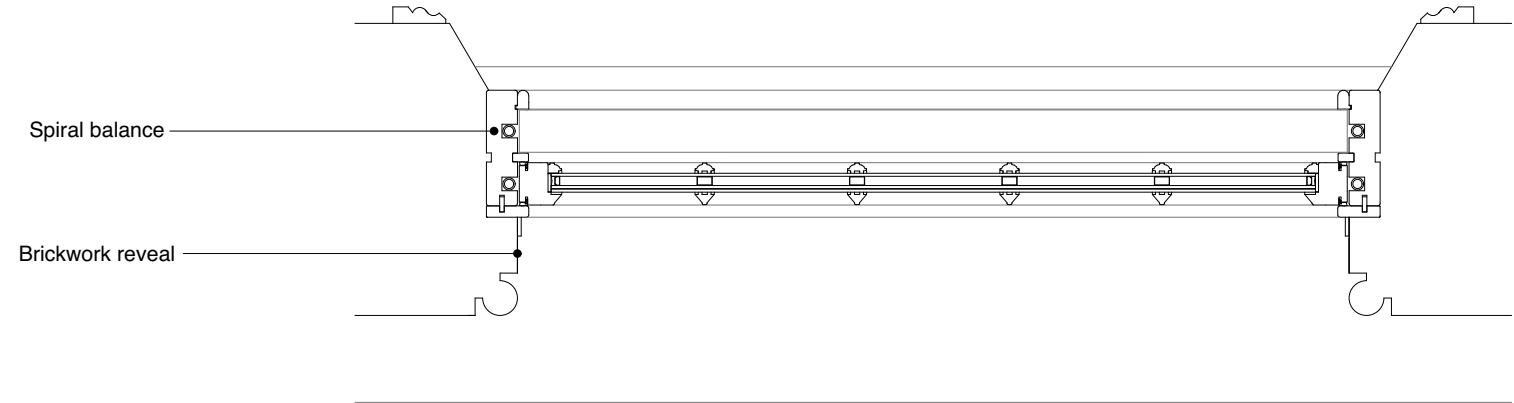

Spiral balance

Brickwork reveal

Proposed Window Plan  
Scale 1:10  
Typical for windows 2, 4 & 6

<b>Leith Kerr</b> Architect ARB RIBA  leith@leithkerr.com 19 Blunden Court, Farm Lane, London SW6 1PA 07930 315696	Site & Client	Flat 3, 5 Eton Avenue, London NW3 3EL
	Drawing Title	Proposed Windows
	Drawing No.	06 rev -
	Scale & Date	1:10 @ A2 (26.11.20)

