



16\_Second Floor Plan - Proposed

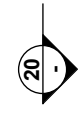

**NOTES:**  
 © t A Greig Limited- All rights described in Chapter IV of the Copyright, Designs and Patents Act 1988 have been asserted.  
 This drawing is to be read in conjunction with the specification and all relevant drawings.  
 Contractor to check all dimensions on site.  
 Do not scale from this drawing.  
 t A Greig Limited to be advised of any variation between the drawings and site conditions.

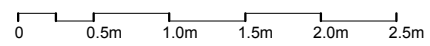


Rev	Date	Description
-	02.12.2020	Planning Issue

**Project Number**  
866

**Client**  
Ms. Berenice Percival

**Description**  
Loft conversion

**Location**  
3a Elm Terrace, London, NW3 2LL

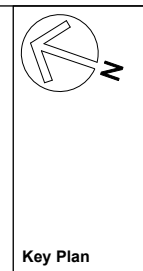

**Drawing Title**  
Loft Conversion  
Second Floor Plan - Proposed

<b>Drawn</b> AG	<b>Checked</b> -	<b>Approved</b> -
<b>Date</b> 17.11.20	<b>Scale</b> 1:50@A3	<b>Status</b> Planning
<b>Drawing Number</b> 866_(PL)16	<b>Revision</b> -	

Architecture + Engineering

10 Edna Street  
London  
SW11 3DP

020 7228 6236  
office@tagreig.co.uk  
tagreig.co.uk

Double width dormer window; painted timber sash windows.

Remove existing timber props, provide new structure as required.

4 Elm Terrace

2 Elm Terrace

Desk or Drawers

Bedroom\_4

En-suite

Storage

Storage

Services

Fire rated and lockable doors to service cupboard.

17\_Loft Floor Plan - Proposed

20

A  
19

**NOTES:**  
© t A Greig Limited- All rights described in Chapter IV of the Copyright, Designs and Patents Act 1988 have been asserted.

This drawing is to be read in conjunction with the specification and all relevant drawings.

Contractor to check all dimensions on site.

Do not scale from this drawing.

t A Greig Limited to be advised of any variation between the drawings and site conditions.




Rev	Date	Description
-	02.12.2020	Planning Issue

**Project Number**  
866

**Client**  
Ms. Berenice Percival

**Description**  
Loft conversion

**Location**  
3a Elm Terrace, London, NW3 2LL

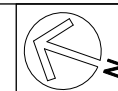

Key Plan

**Drawing Title**  
Loft Conversion  
Loft Floor Plan - Proposed

**Drawn**  
AG

**Date**  
17.11.20

**Drawing Number**  
866\_(PL)17

**Checked**  
-

**Scale**  
1:50@A3

**Revision**  
-

**Approved**  
-

**Status**  
Planning


**Revision**  
-



Architecture + Engineering


10 Edna Street  
London  
SW11 3DP

020 7228 6236  
office@tagreig.co.uk  
tagreig.co.uk

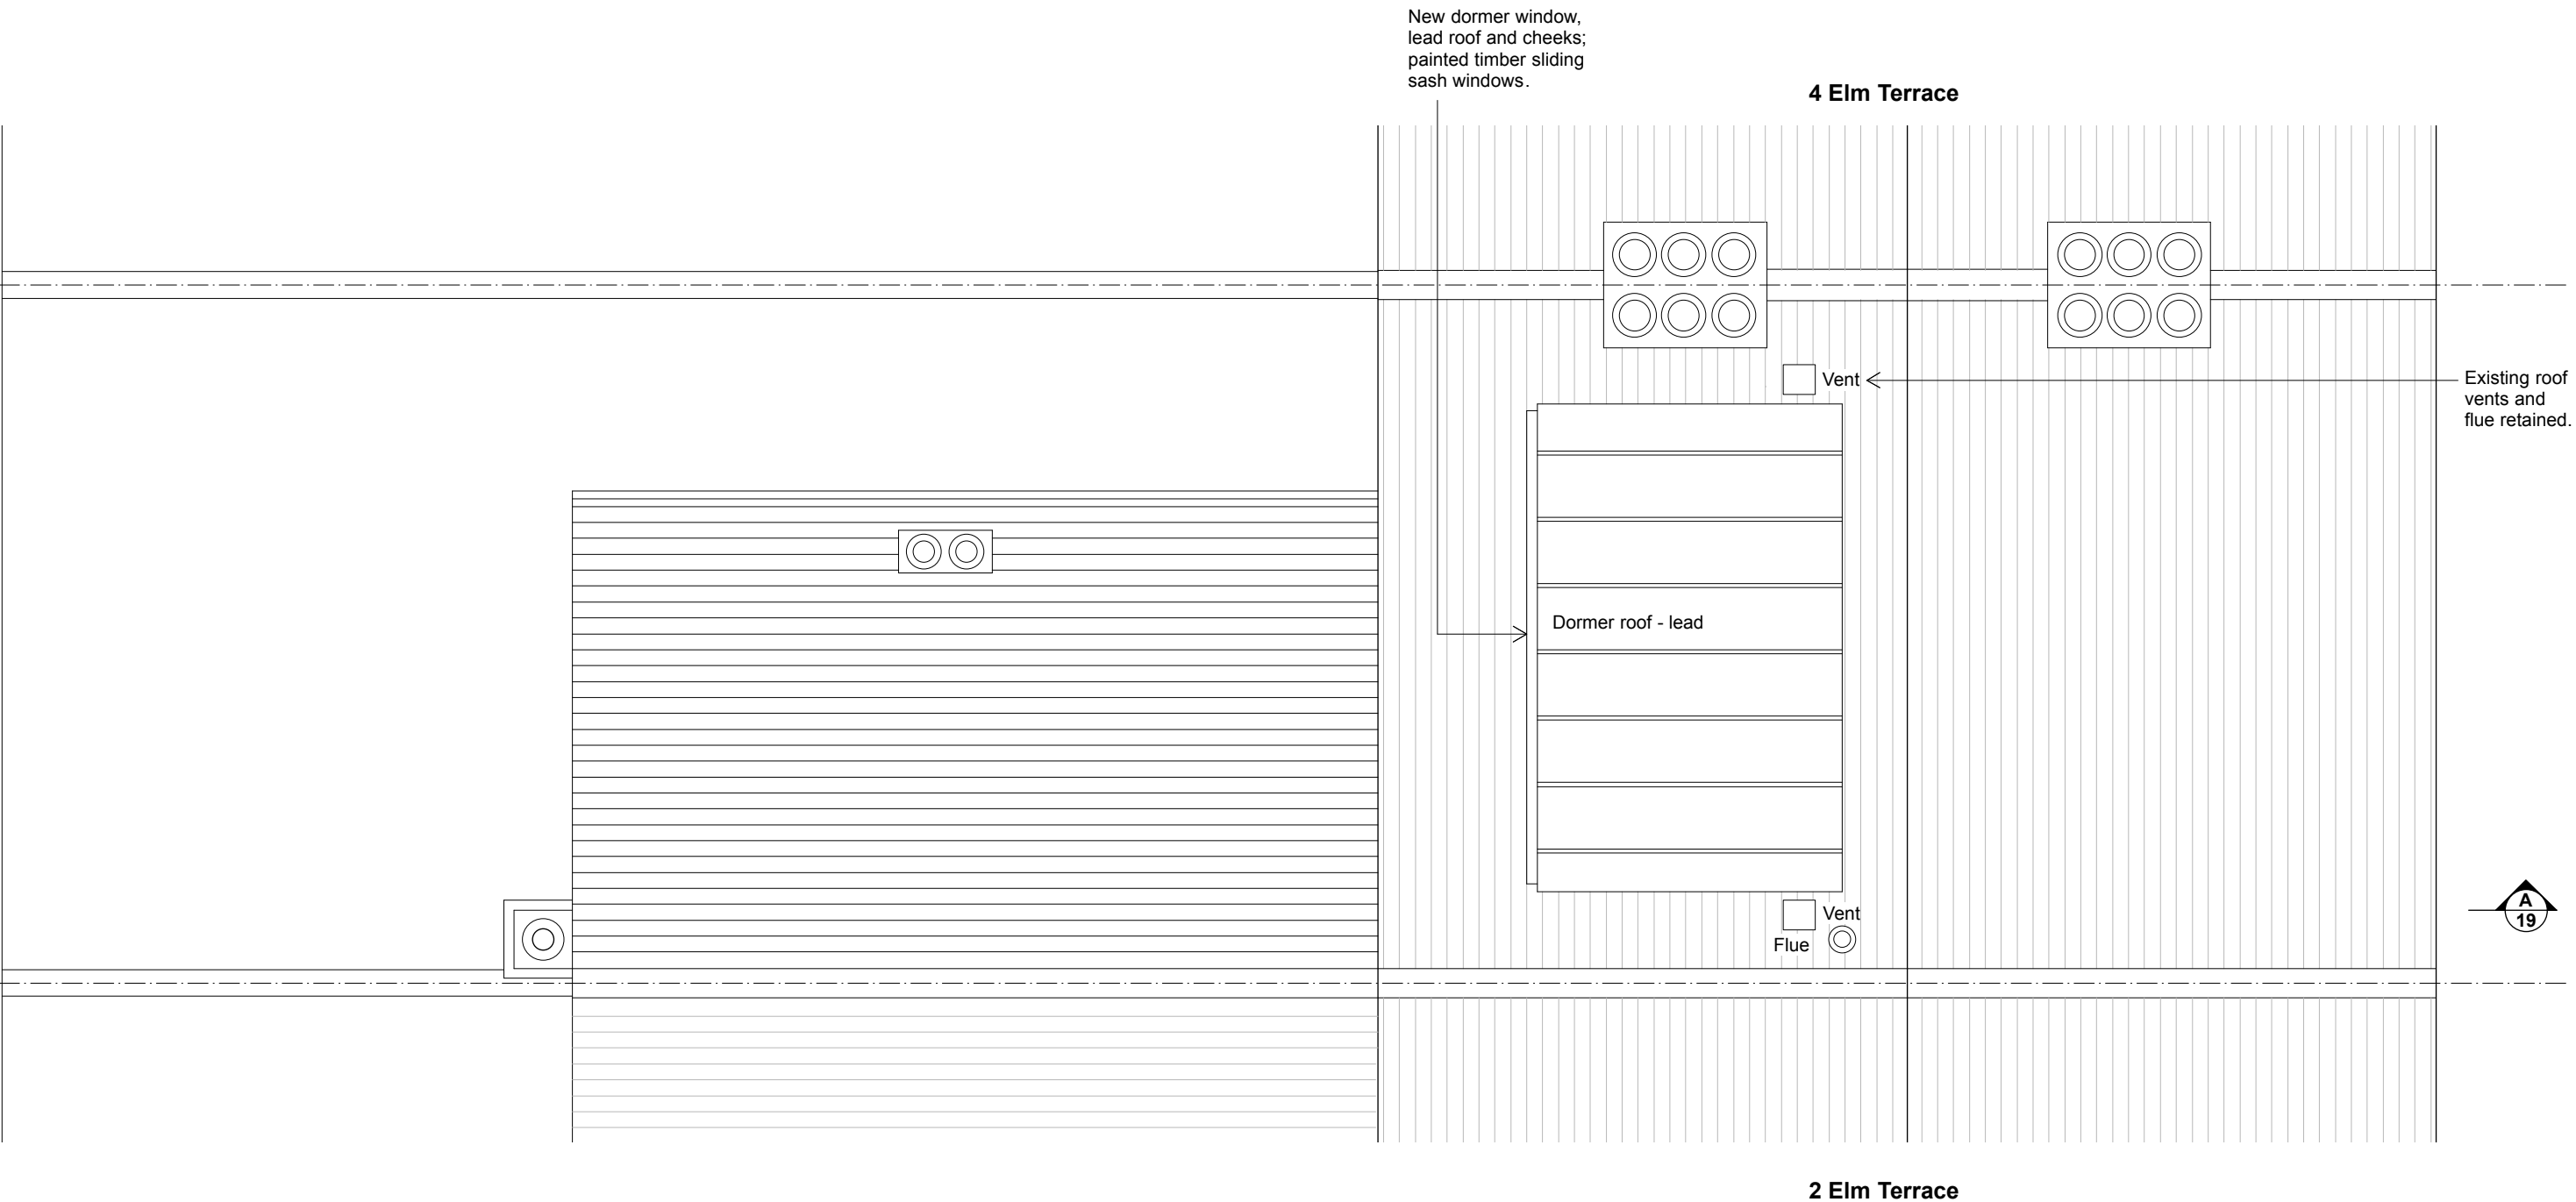

18\_Roof Plan - Proposed

**NOTES:**  
 © t A Greig Limited- All rights described in Chapter IV of the Copyright, Designs and Patents Act 1988 have been asserted.  
 This drawing is to be read in conjunction with the specification and all relevant drawings.  
 Contractor to check all dimensions on site.  
 Do not scale from this drawing.  
 t A Greig Limited to be advised of any variation between the drawings and site conditions.

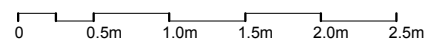


Rev	Date	Description
-	02.12.2020	Planning Issue

**Project Number**  
866

**Client**  
Ms. Berenice Percival

**Description**  
Loft conversion

**Location**  
3a Elm Terrace, London, NW3 2LL

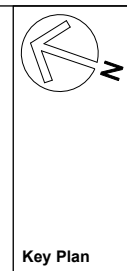

**Drawing Title**  
Loft Conversion  
Roof Plan - Proposed

<b>Drawn</b> AG	<b>Checked</b> -	<b>Approved</b> -
<b>Date</b> 17.11.20	<b>Scale</b> 1:50@A3	<b>Status</b> Planning
<b>Drawing Number</b> 866_(PL)18	<b>Revision</b> -	

Architecture + Engineering

10 Edna Street  
London  
SW11 3DP

020 7228 6236  
office@tagreig.co.uk  
tagreig.co.uk