


PI 3	STAGE 04	2019/01/15
PI 2	STAGE 04	2018/07/27
PI 1	STAGE 03	2018/02/06
MARK	DATE	DATE
Date		
Job Number		
Scale		
Drawn		
Checked		
Approved		
CDE STATUS		
STAGE 04 - FOR TENDER		
TITLE		

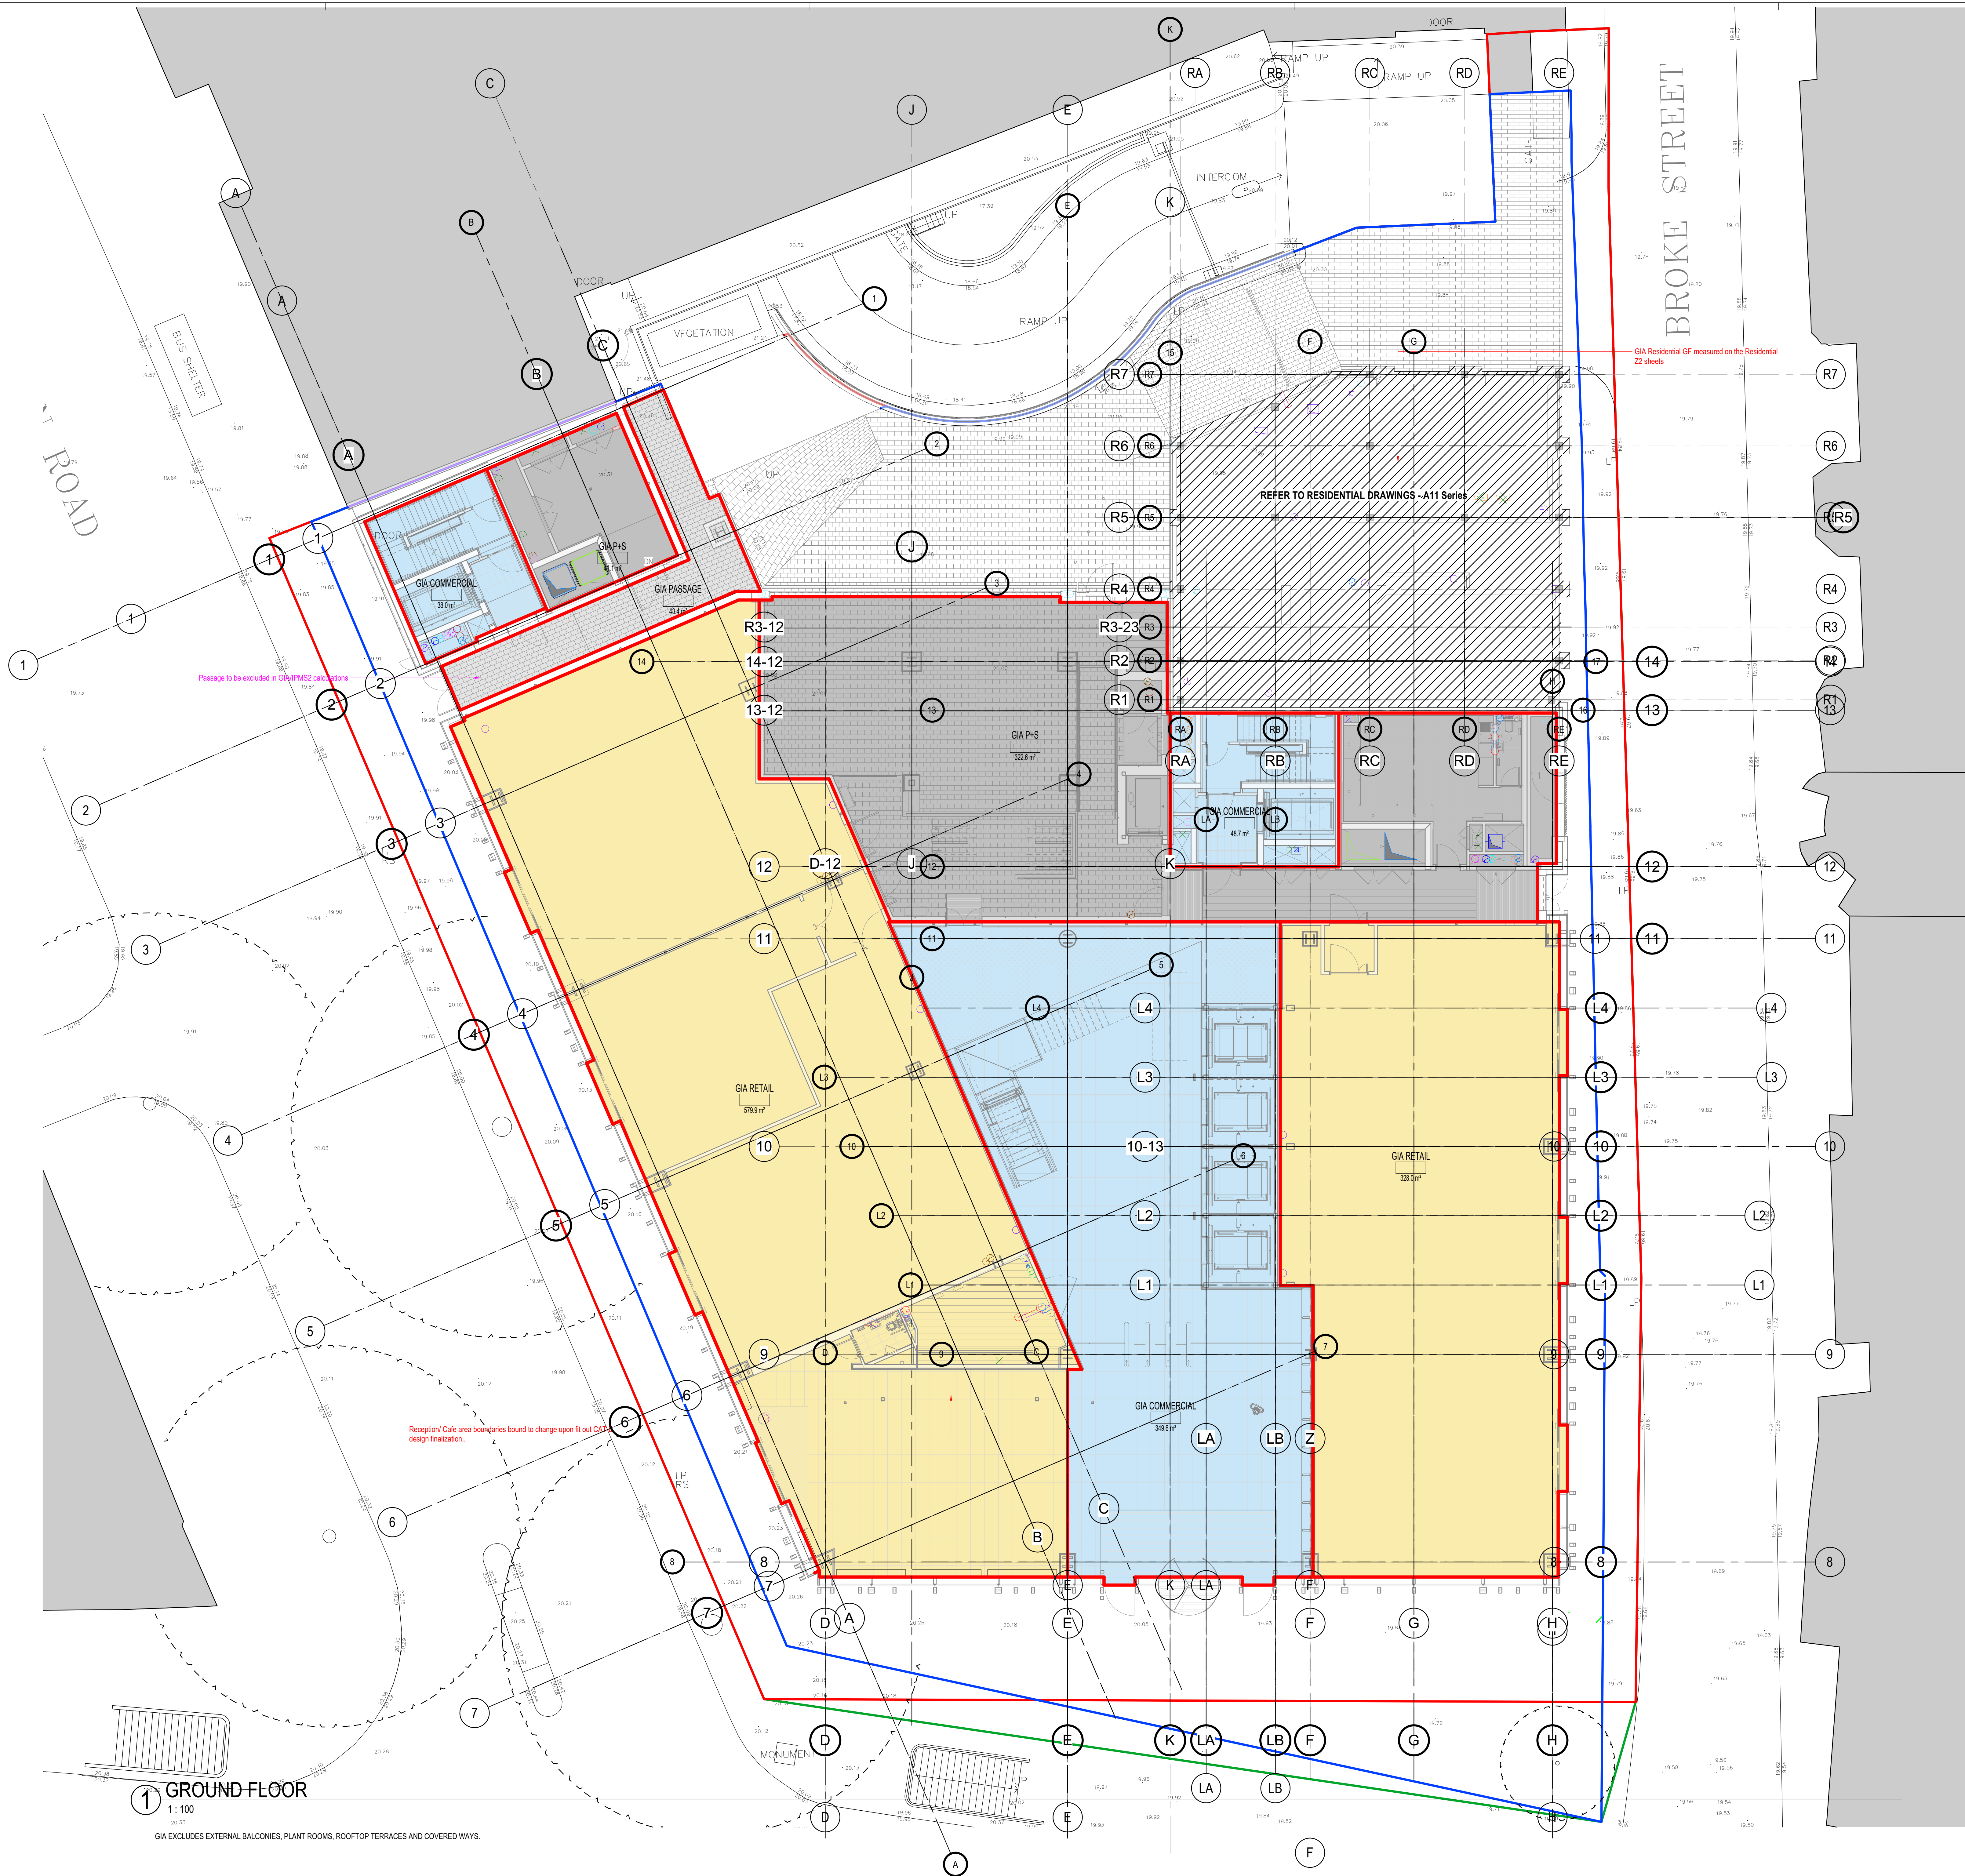

1 GROUND FLOOR

1:100
GIA EXCLUDES EXTERNAL BALCONIES, PLANT ROOMS, ROOFTOP TERRACES AND COVERED WAYS.