





No.17

Existing Rear

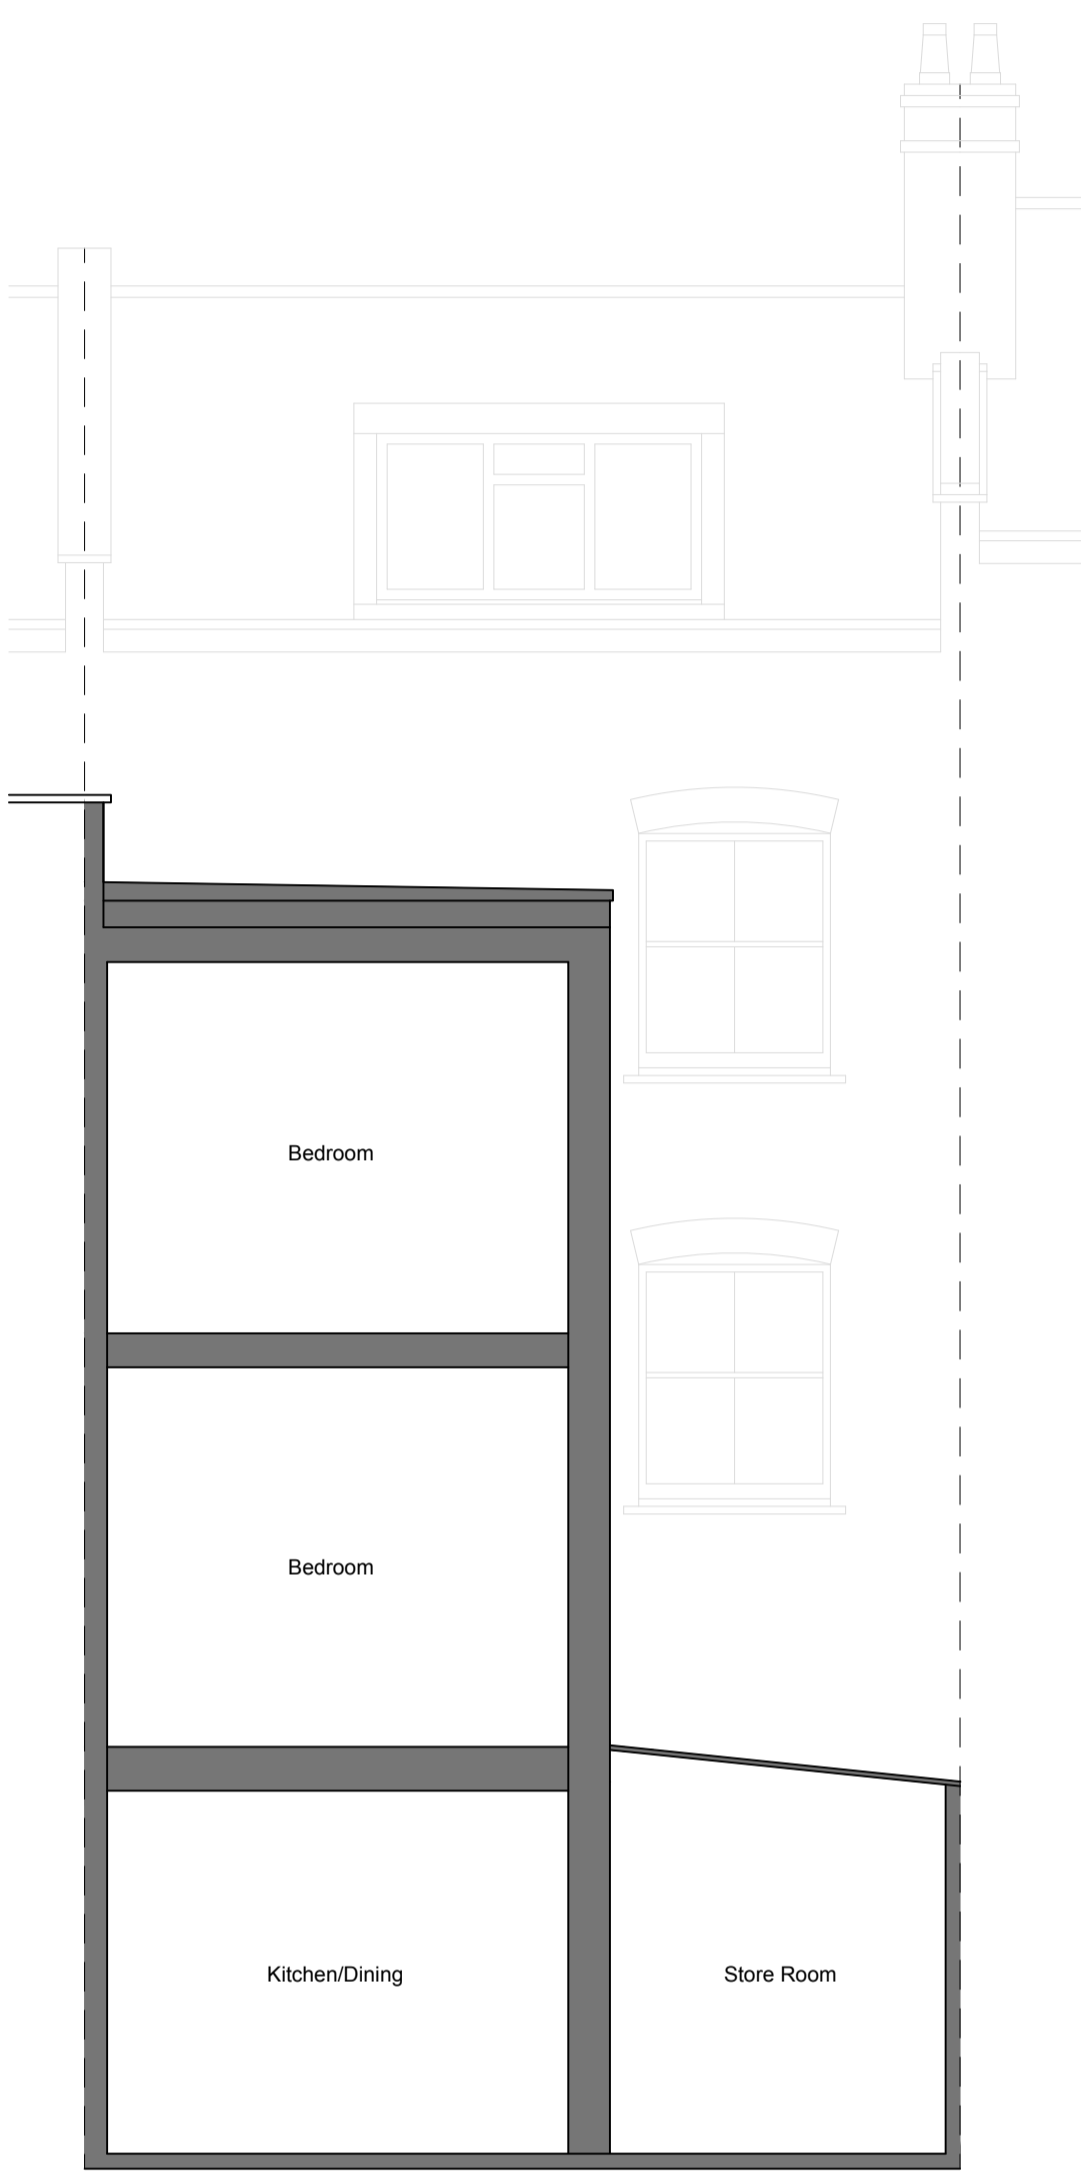

Existing Section

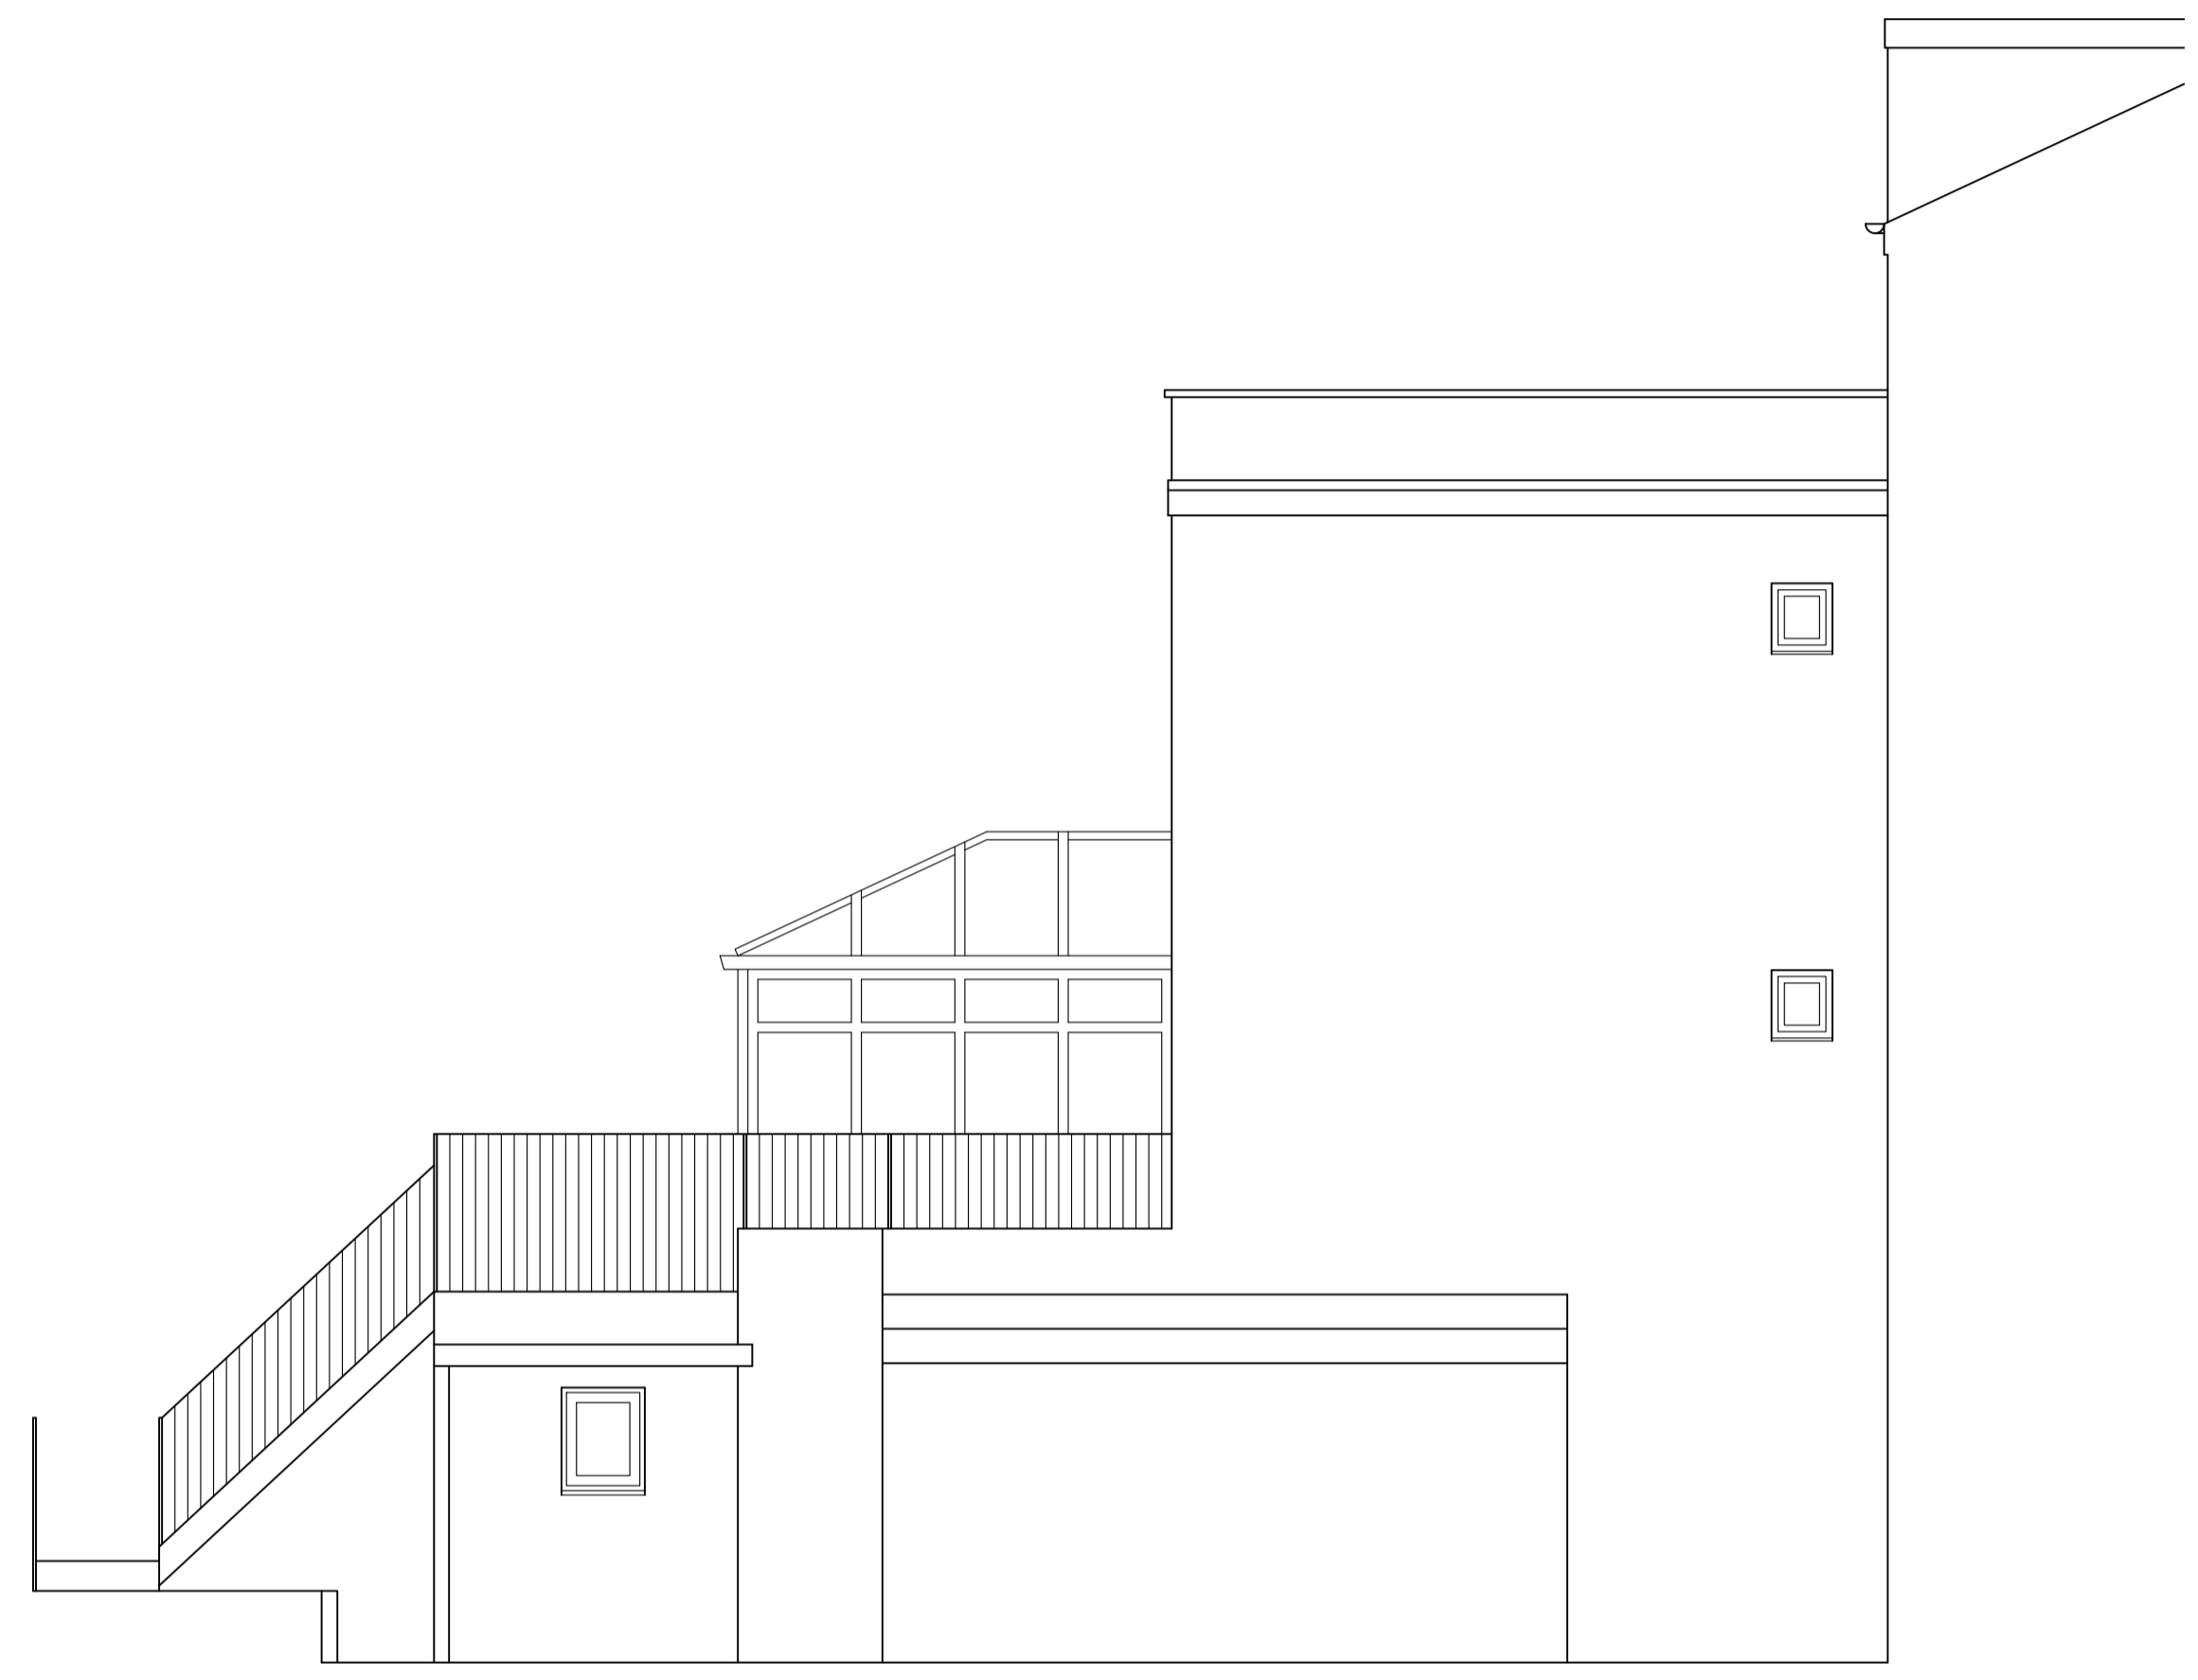

Existing Side

LHG PROJECTS LTD
 Architectural Design & Surveying
 M: 07941 889 509
 E: lhgprojects@gmail.com

PROJECT
 17 Montpelier Grove, Kentish Town

CLIENT
 Hugh Jones

DRAWING TITLE
 Existing Elevations & Section

DATE: 03/12/20 SCALE: 1:50 @ A1
 DRAWING NUMBER: 854.004 REVISION NO.: