


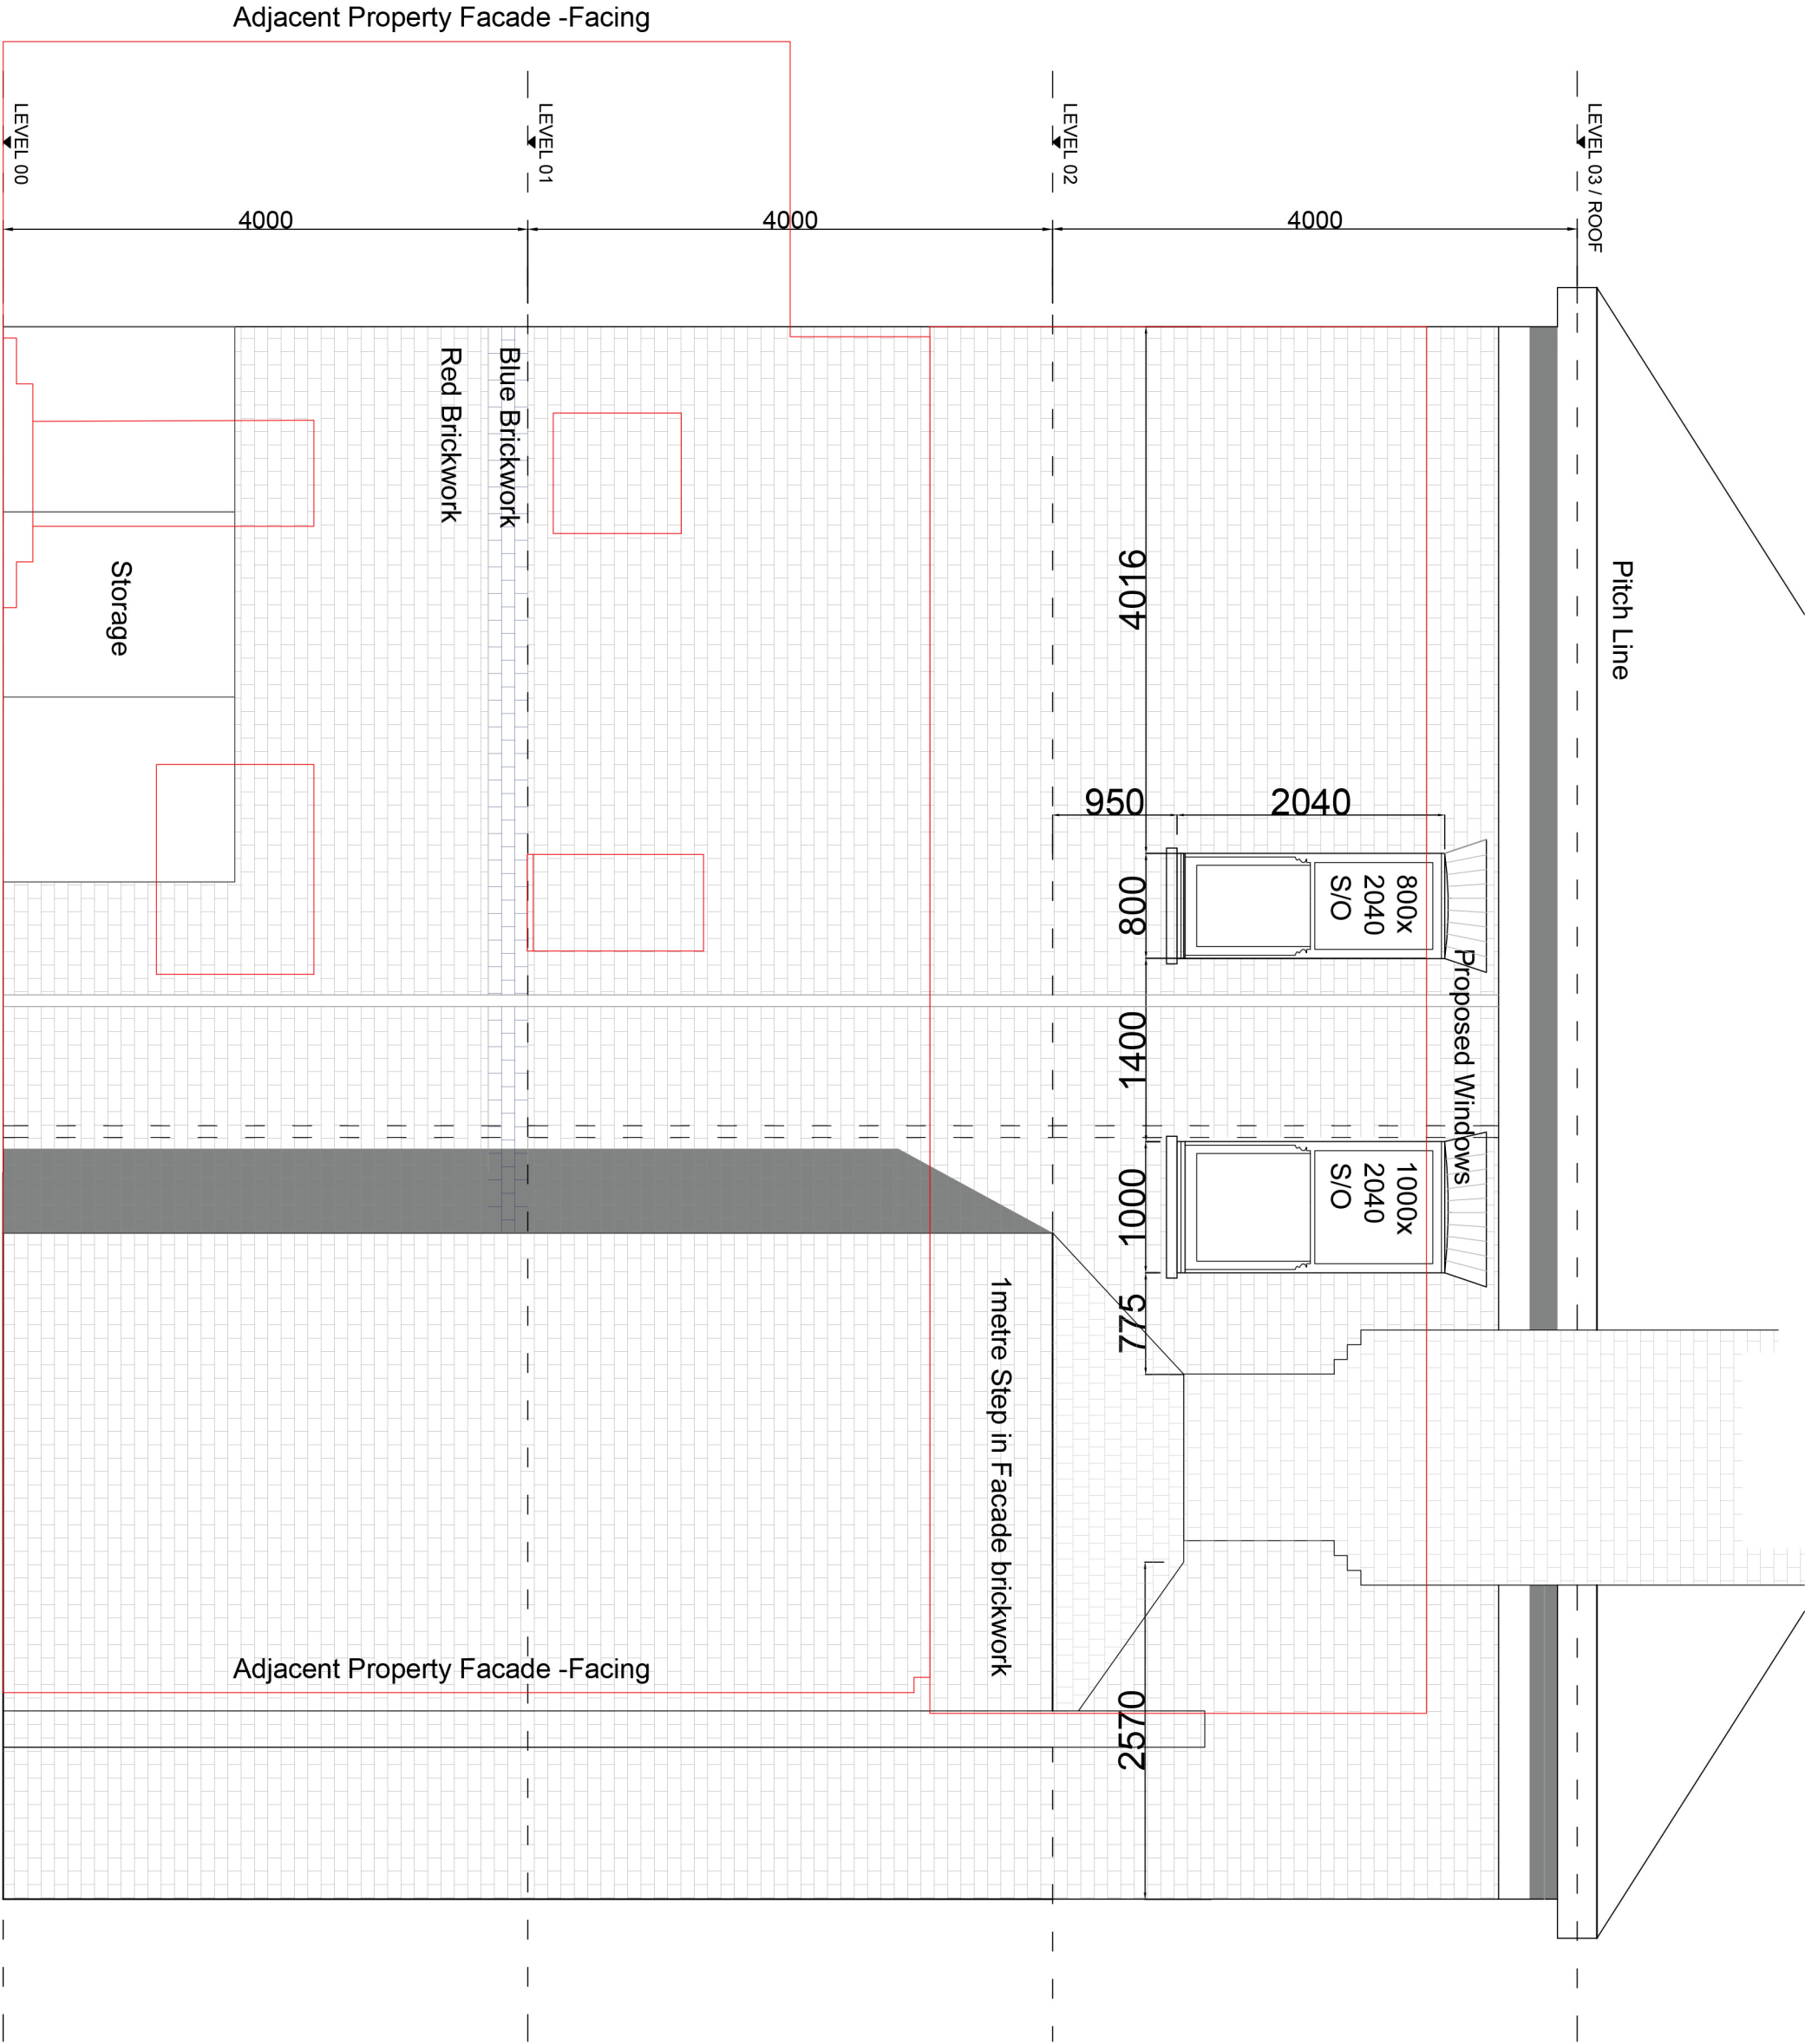

insideout

DRAWING NAME
Proposed West Facade - Fenestration
NOTES:
Orientated to fit sheet size, 1:50@A3

© Copyright
Once Printed and distributed this document is assumed uncontrolled.
© All rights reserved. No part of this drawing may be reproduced or transmitted in any form by any means without the written permission of the copyright holder.

Purpose of Issue INFORMATION		
Drawn	Checked -	
Date	11.06.20	
Scale	1:50 @A3	
Project Number	Sheet Number	Rev
3050	DR-05-001	-