



Workstage
3 - DEVELOPED DESIGN

- GENERAL NOTES
1. No dimensions to be scaled from this drawing for construction purposes.
 2. This drawing is to be read in conjunction with all other consultants' drawings, specifications and schedules.
 3. Any discrepancies found between this drawing and other documents should be referred immediately to the architect and consultants.
 4. This drawing should be removed from currency immediately after a revised version is issued.
 5. All dimensions are in millimetres.
- Nash Baker Ltd, trading as Nash Baker Architects. Company Number: 7488262
 Directors: Simon Baker RIBA, Howard Nash ARB

©Copyright Reserved
 This drawing is provided solely for the work stage as stated above, and should not be used for any other purpose. This drawing and its subject matter are the confidential and copyright property of Nash Baker Architects and shall not be copied, reproduced, used or disclosed to others without the express prior written authority of Nash Baker Architects

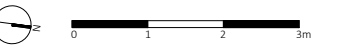

- EXTENT OF EXTERNAL DEMOLITION APPROVED UNDER APPLICATION 2018/2136/P
- PROPOSED ADDITIONAL EXTERNAL DEMOLITION

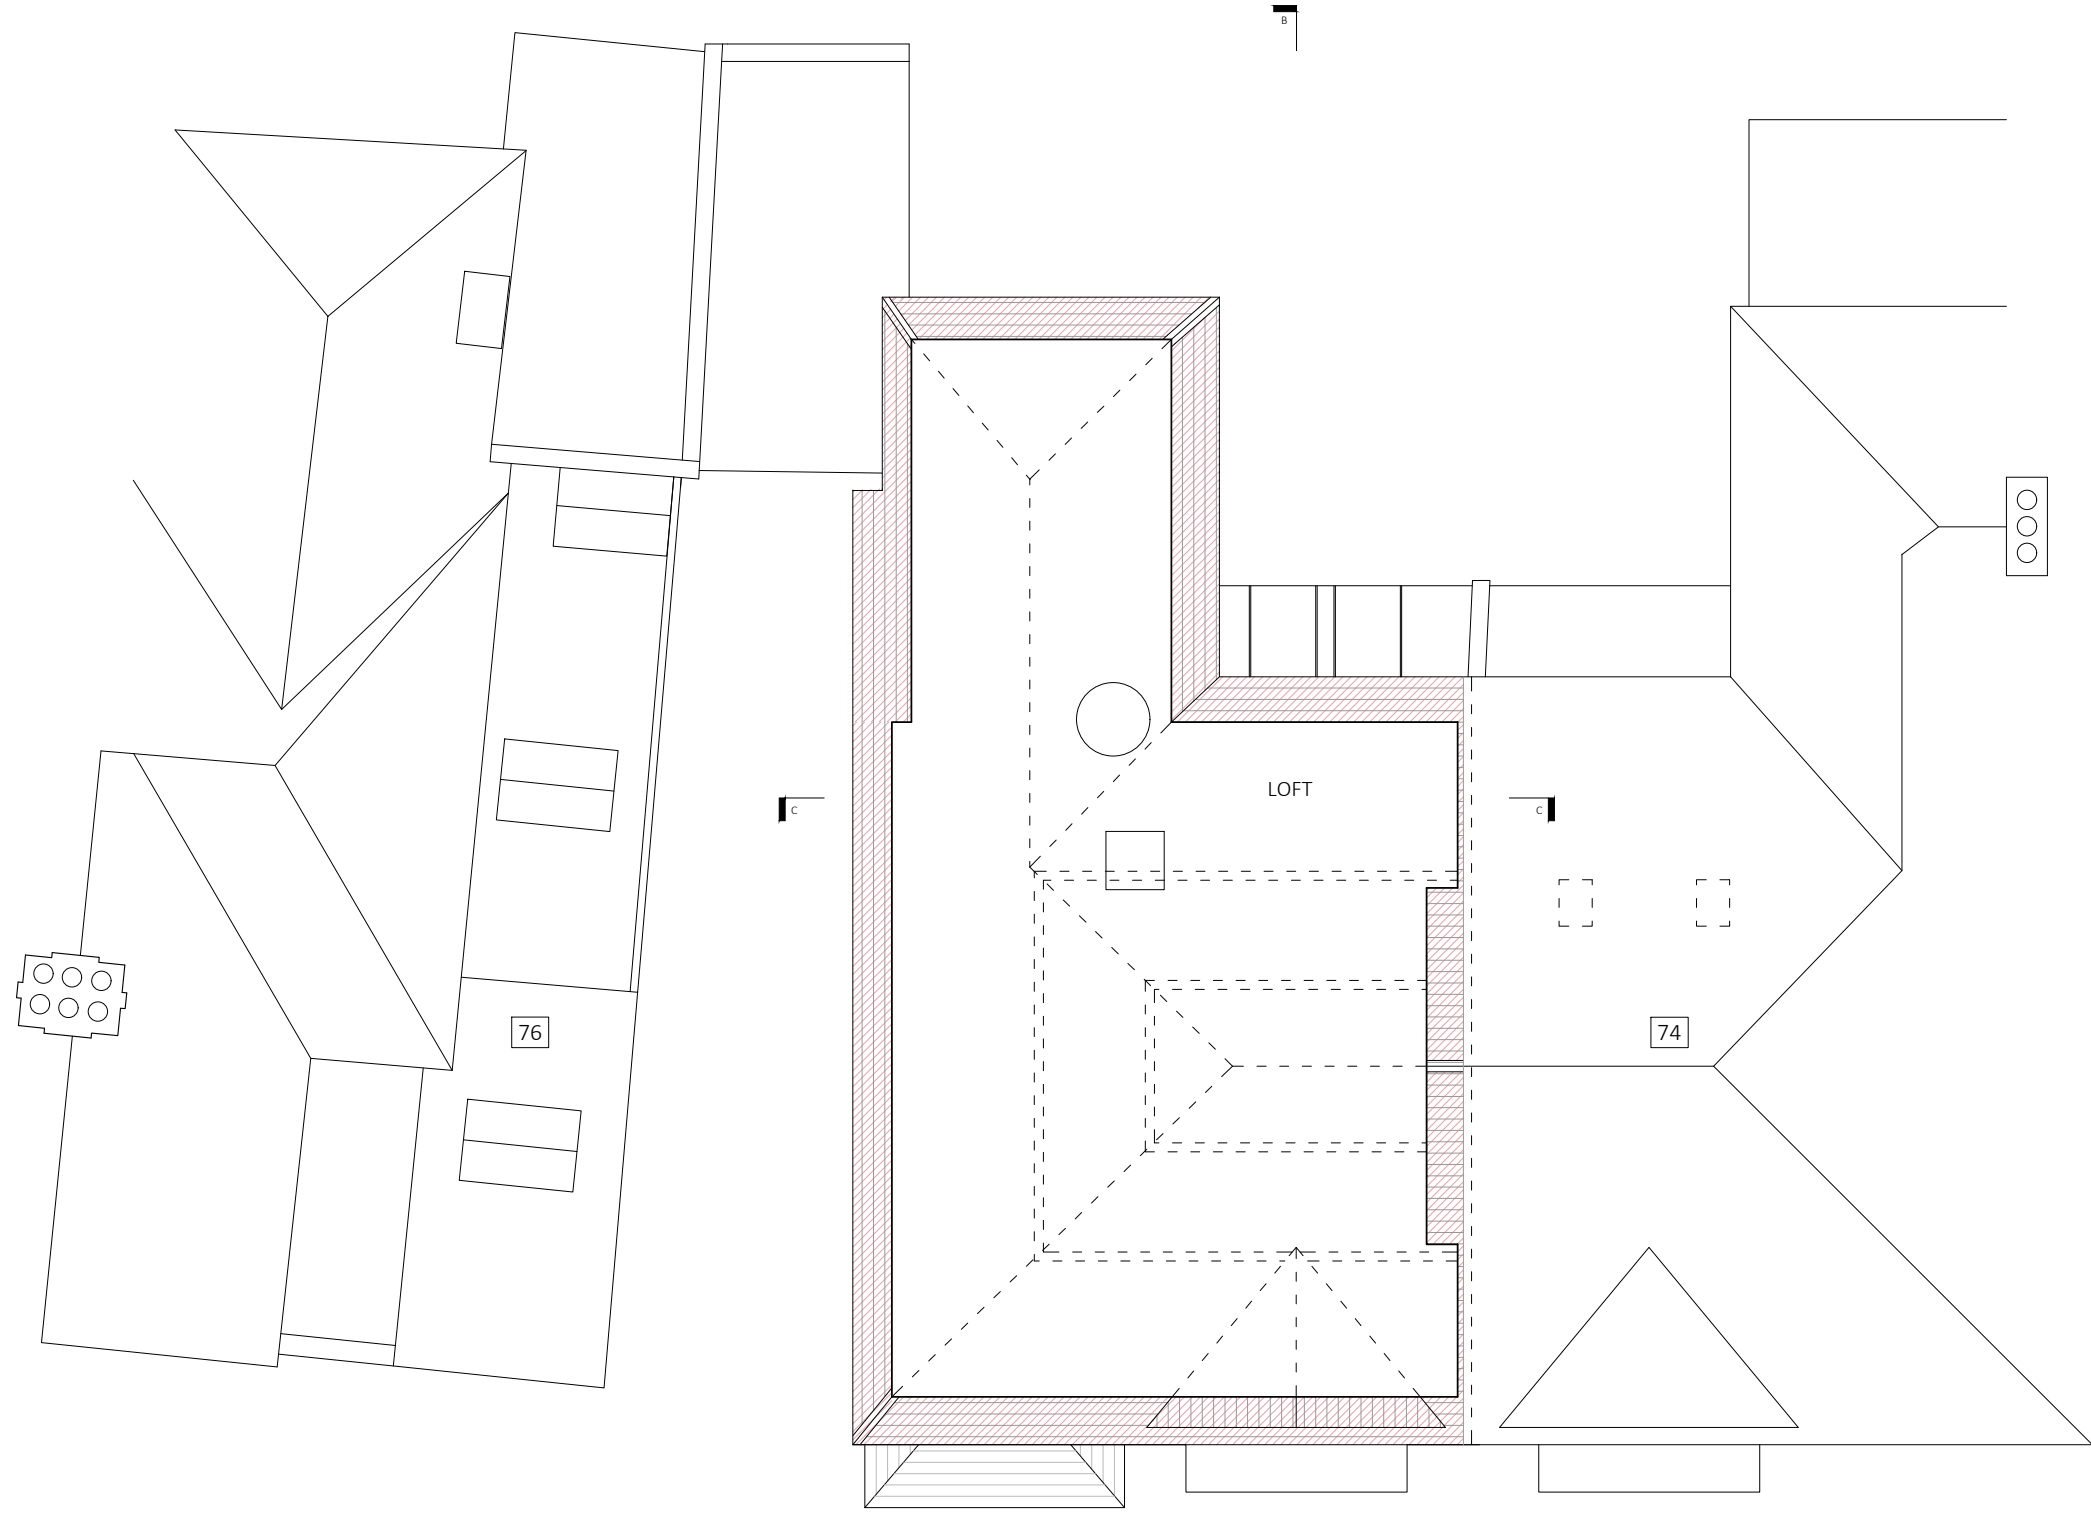

LOFT PLAN

Job No.	Dwg No.	Rev.
1722	6_103	A

Rev.	Date	Reason For Issue	Chk
A	30.11.20	DEMOLITION EXTENT REVISED	JV

NASH BAKER ARCHITECTS	ONE LYRIC SQUARE, LONDON, W6 0NB T + 44 (0) 207 229 1558 MAIL@NASHBAKER.CO.UK WWW.NASHBAKER.CO.UK
	PROJECT 75 LAWN ROAD LONDON NW3 2XB
DRAWING TITLE LOFT PLAN AS EXISTING	
JOB NUMBER 1722	DRAWING NUMBER 6_103
DRAWN JV	CHECKED KM
SCALE 1:50/1:100	PAPER SIZE A1/A3
DATE 23/07/20	REVISION A