
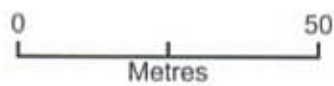


windows - Location Plan

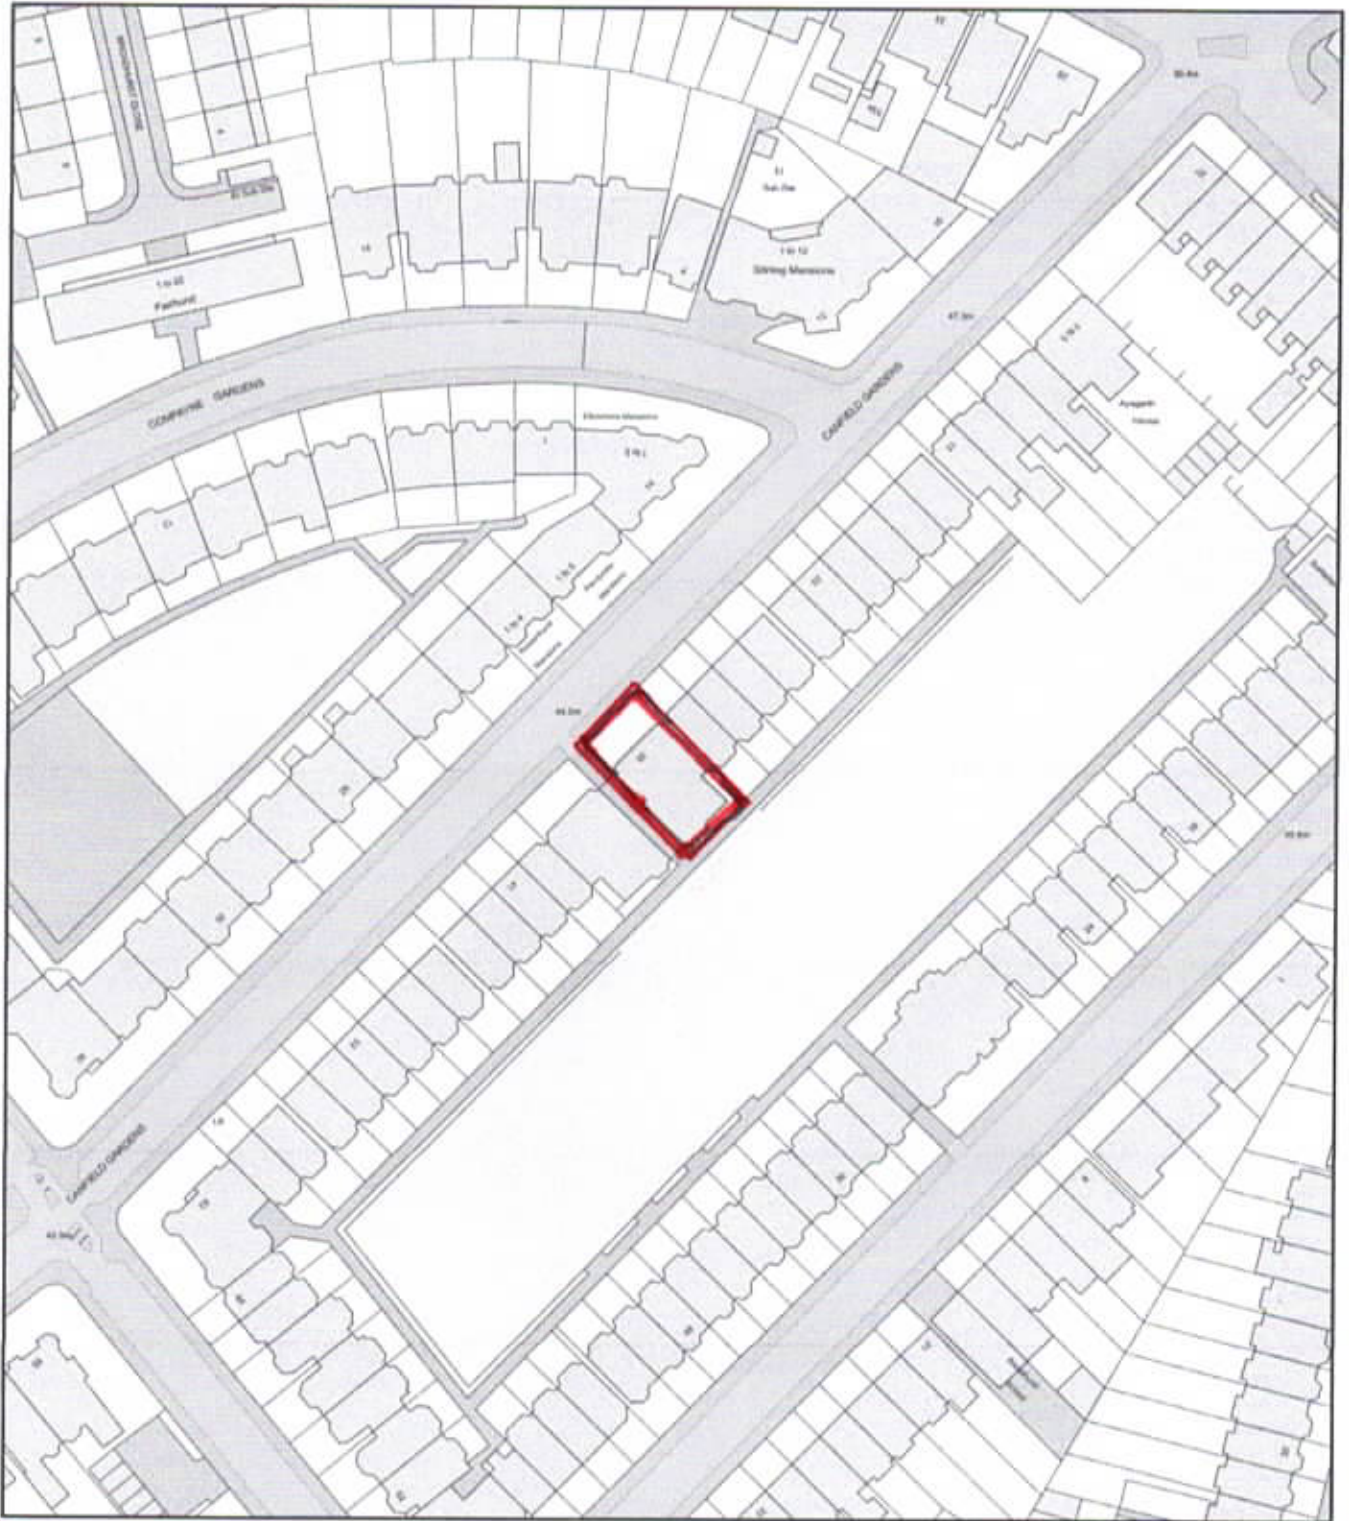

Plan Produced for: peter
Date Produced: 19 Sep 2020
Plan Reference Number: TQRQM20263090219331
Scale: 1:1250 @ A4