



39 Plender Street London NW1 0DT Telephone +44 (0)20 7427 9611 www.piercyandco.com


Date			Scale 1:100 at A1			
25/11/2020	0		1:200 at A3			
Propose	d Demolitio	n Plan				
Drawn NS	Checked AN	A _I	oproved			
Drawing Sta Planning	atus					
Project 13538	Discipline A	Level 08	Series 02	Dwg No 100	Rev 0	
The Centro	Building		info@piercy	andco.com		

Derwent London		
Date	Scale	
25/11/2020	1:100 at A1 1:200 at A3	

Client

The Network Building

Rev Date Description

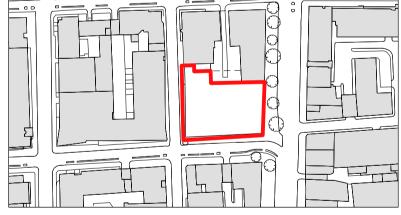

Planning Application Site Extent

Demolition Scope of Existing


Building



/ Excavation



Scope of Basement Demolition

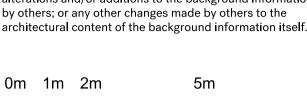

10m

Drawings 'For Planning' to be read in conjuction with Piercy&Company Outline Scope of Works and Design& Access Statement


Disclaimer

This document may be issued in an editable digital CAD format to enable others to use it as background information to make alterations and/or additions. In that instance the file will be accompanied by a PDF version as a record of the original file. It is for those parties making such alterations and/or additions to ensure that they make use of current background information.

Piercy&Company accepts no liability for either: any such alterations and/or additions to the background information by others; or any other changes made by others to the architectural content of the background information itself.

Notes

This drawing is copyright Piercy&Company. Do not scale from this drawing. All dimensions and levels to be checked on site by the contractor and such dimensions to be his responsibility. Report all drawing errors, omissions and discrepancies to the architect.

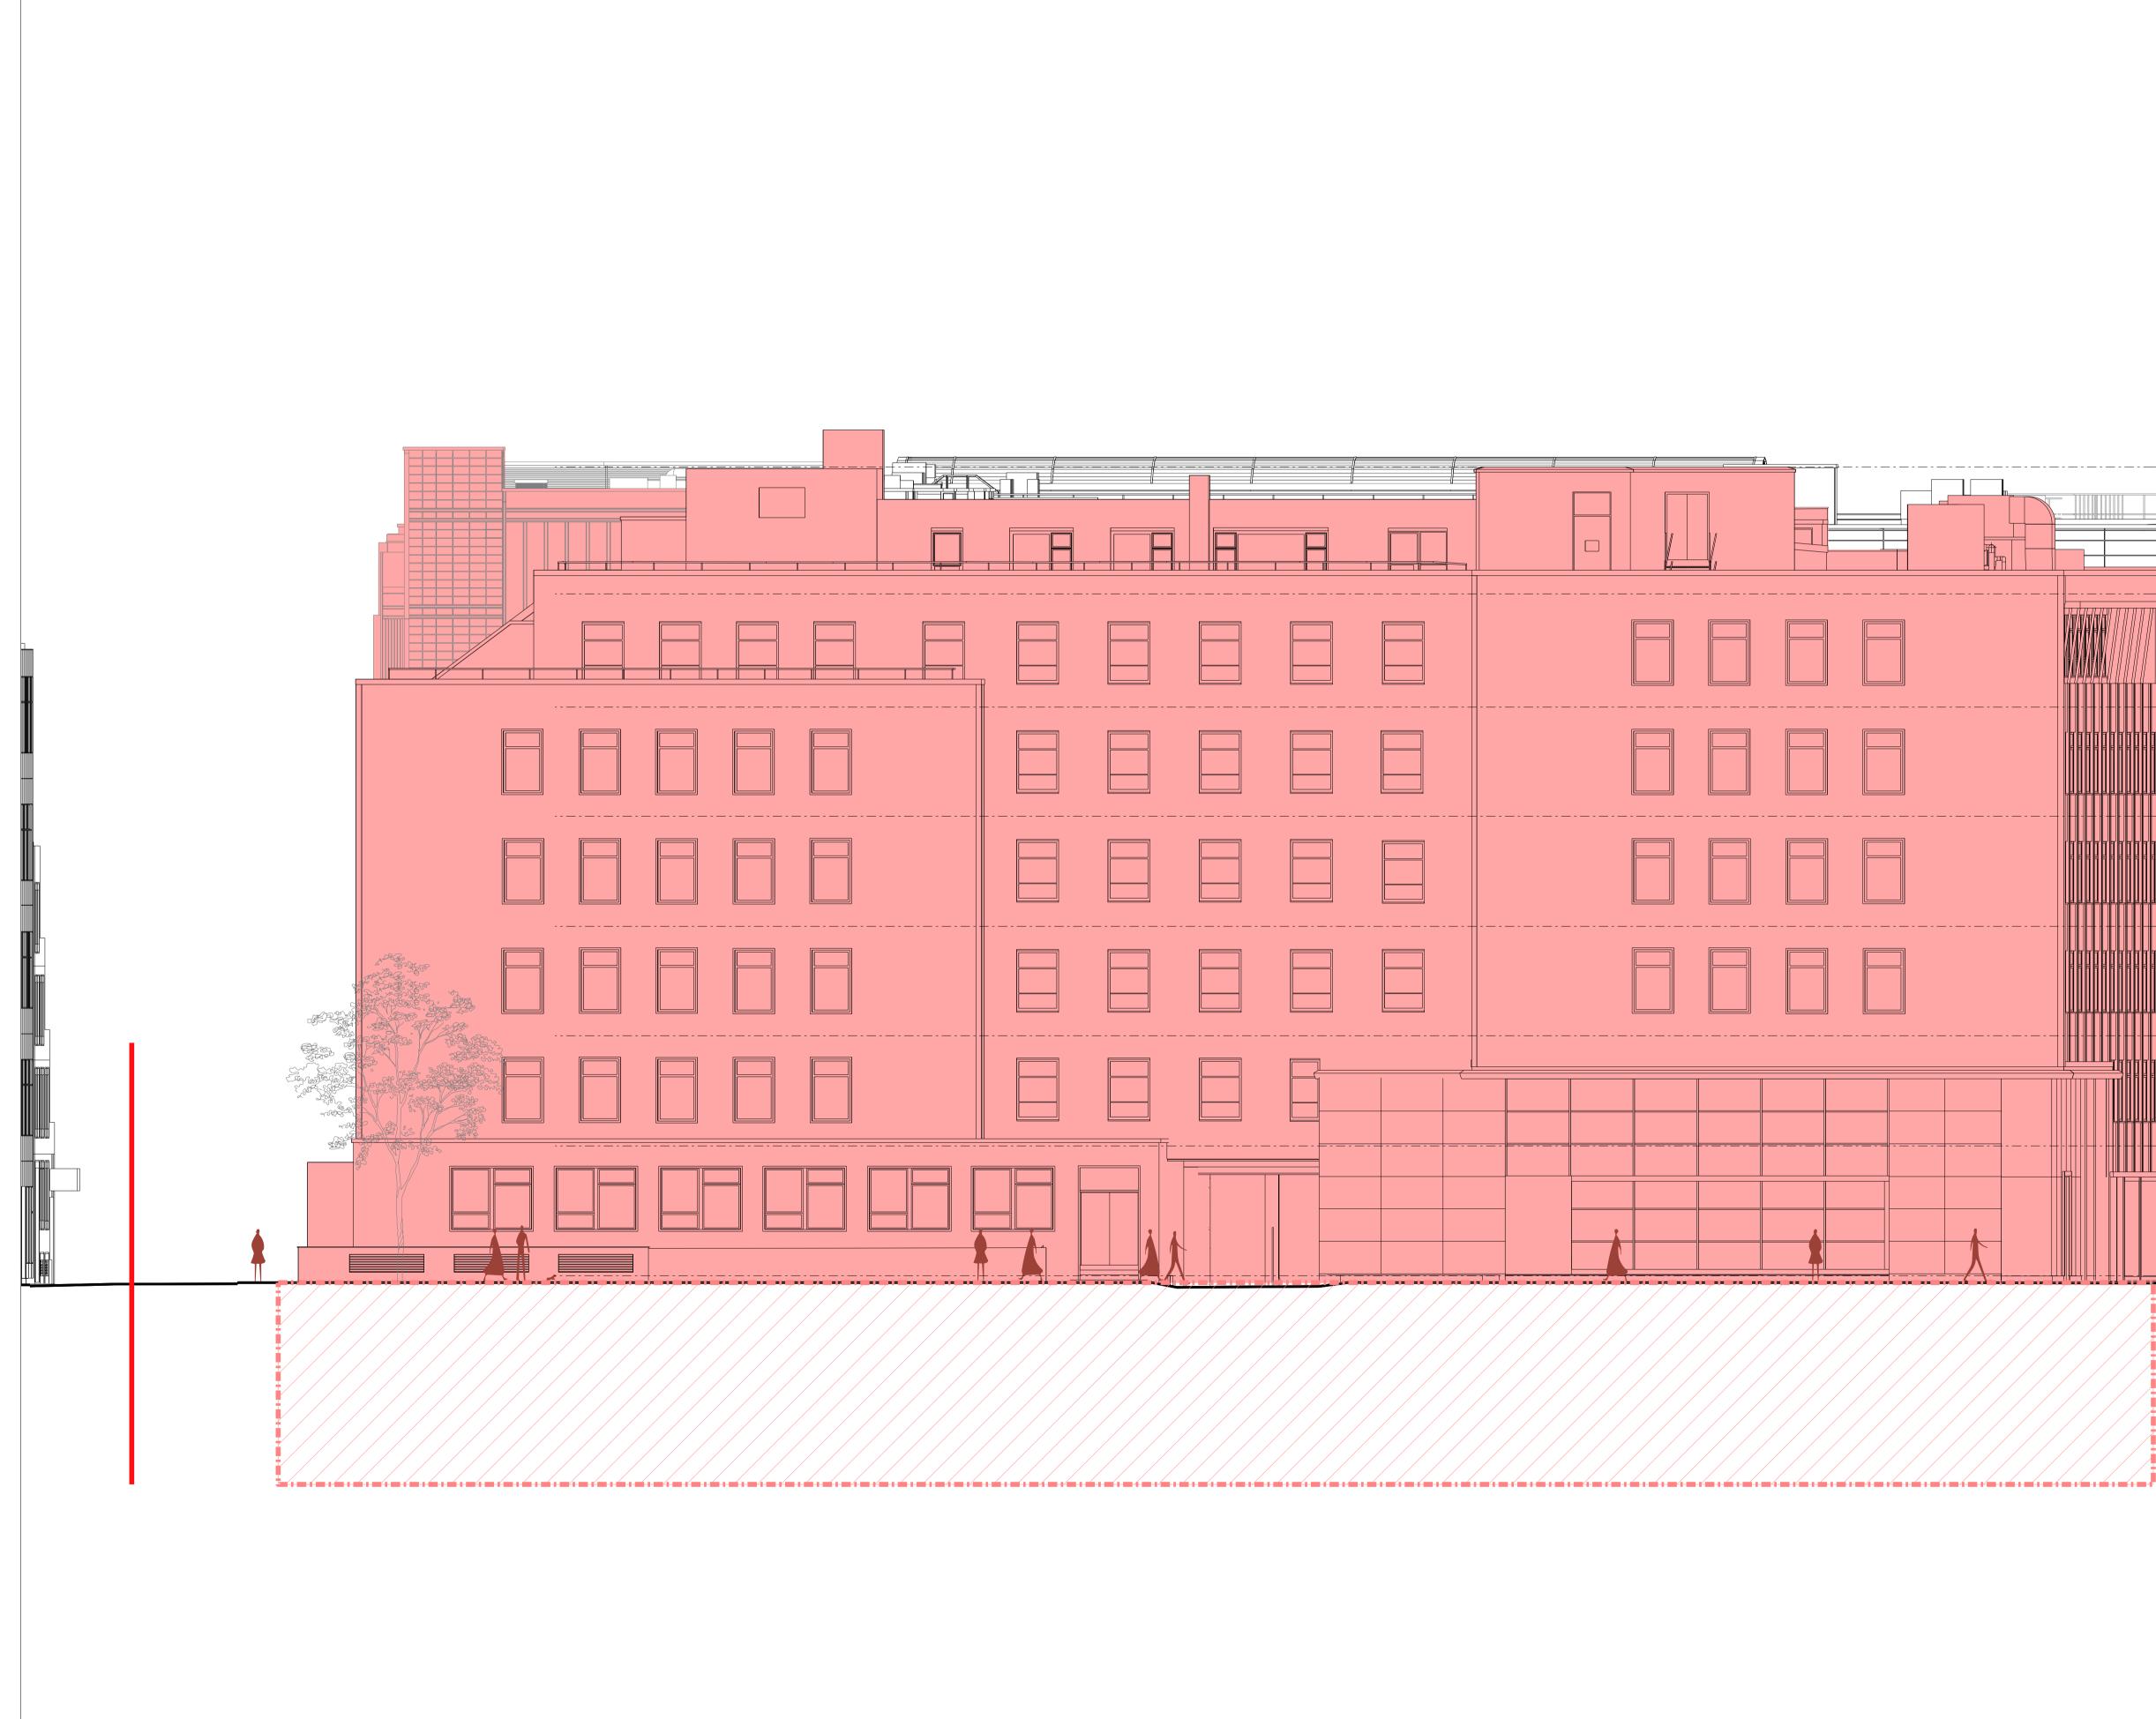



London NW1 0DT Telephone +44 (0)20 7427 9611

Howland Street Demolition Elevation						
Drawn NS	Checked AN	——————————————————————————————————————	oproved			
Drawing Sta Planning	atus					
Project L3538	Discipline A	Level E01	Series 02	Dwg No 110	Rev 0	
The Centro 39 Plender			nfo@piercy www.piercya			

Derwent London	
Date	Scale
25/11/2020	1:100 at A1 1:200 at A3

The Network Building Client

Projec

Rev Date Description

0 25/11/20 Issued for Planning

Roof Access Envelope Parapet Level FFL +52.26 LEVEL 06 FFL +48.35 LEVEL 05 FFL +44.95 EVEL 04 FFL +41.68 LEVEL 03 FFL +38.38

Planning Application Site Extent

Demolition Scope of Existing Building



/ Excavation

Notes

architect.

Disclaimer

This drawing is copyright Piercy&Company. Do not scale from this drawing.

and such dimensions to be his responsibility.

All dimensions and levels to be checked on site by the contractor

Drawings 'For Planning' to be read in conjuction with Piercy&Company Outline Scope of Works and Design& Access Statement

Report all drawing errors, omissions and discrepancies to the

This document may be issued in an editable digital CAD format to enable others to use it as background information to make alterations and/or additions. In that instance the

file will be accompanied by a PDF version as a record of the original file. It is for those parties making such alterations and/or additions to ensure that they make use of current background information.

Scope of Basement Demolition

5m 2m

10m

architectural content of the background information itself.

0m

by others; or any other changes made by others to the

Piercy&Company accepts no liability for either: any such alterations and/or additions to the background information