


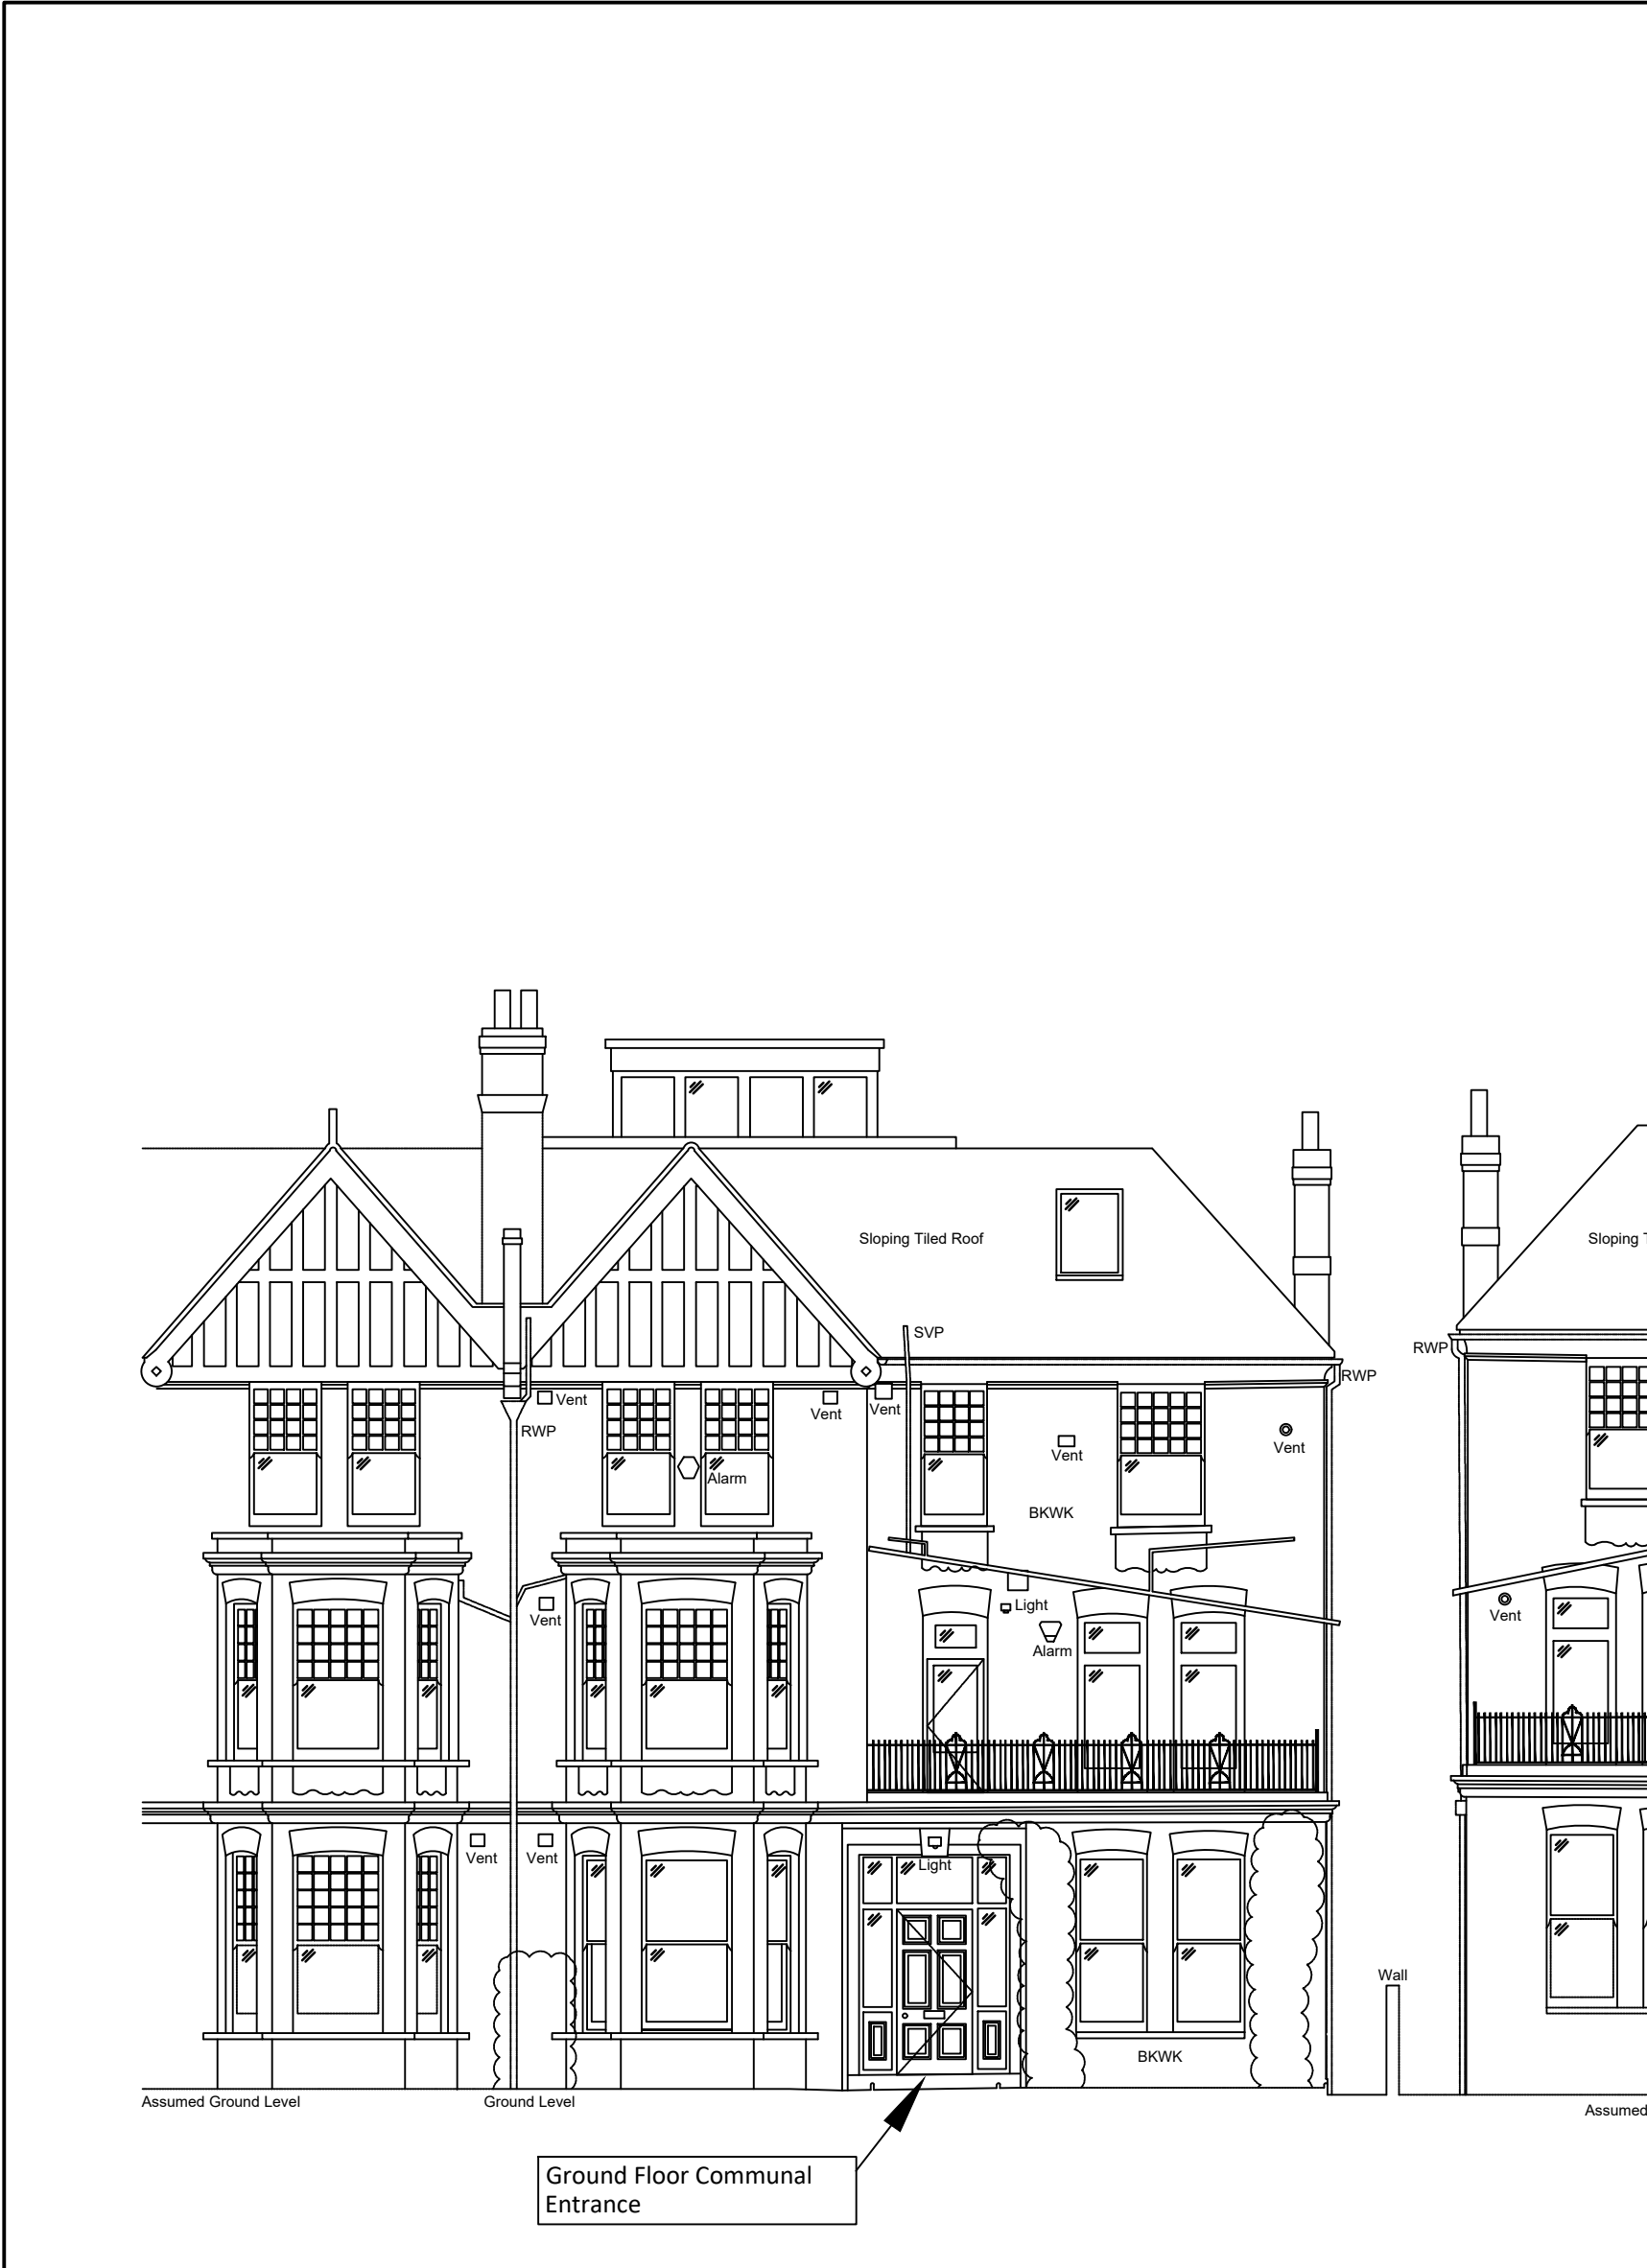


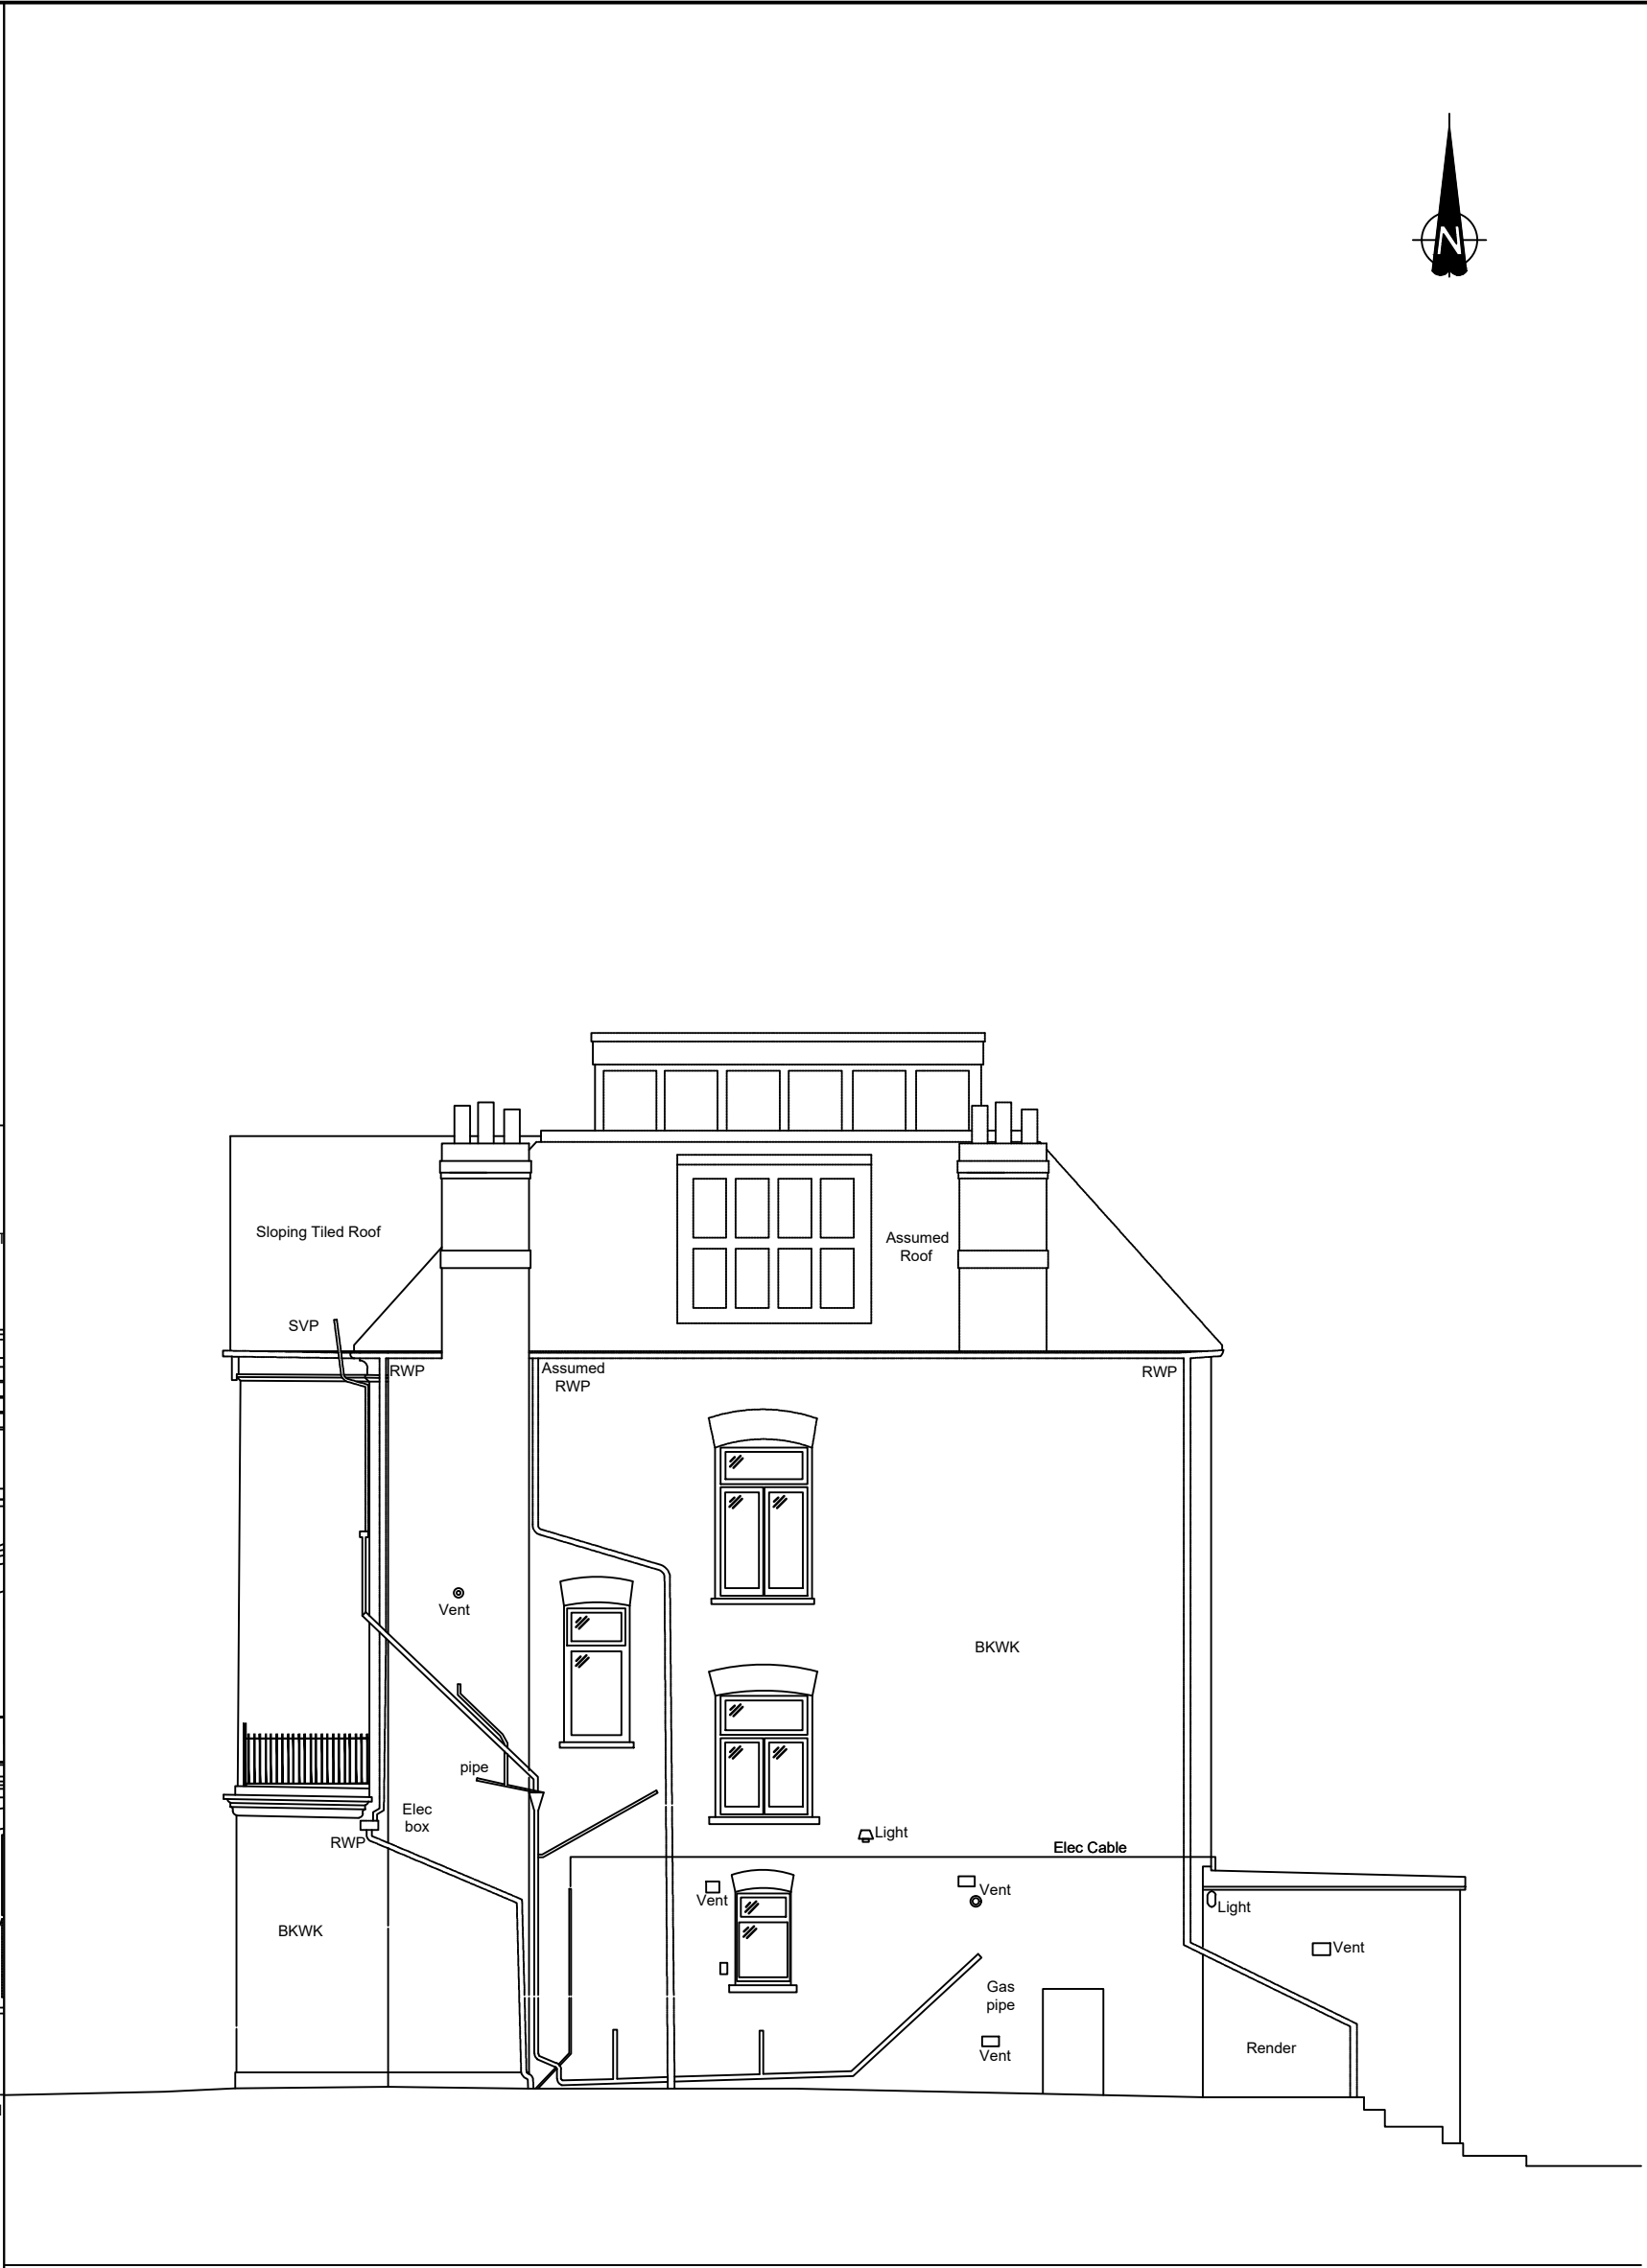

Elevation 1
North facing (front) elevation

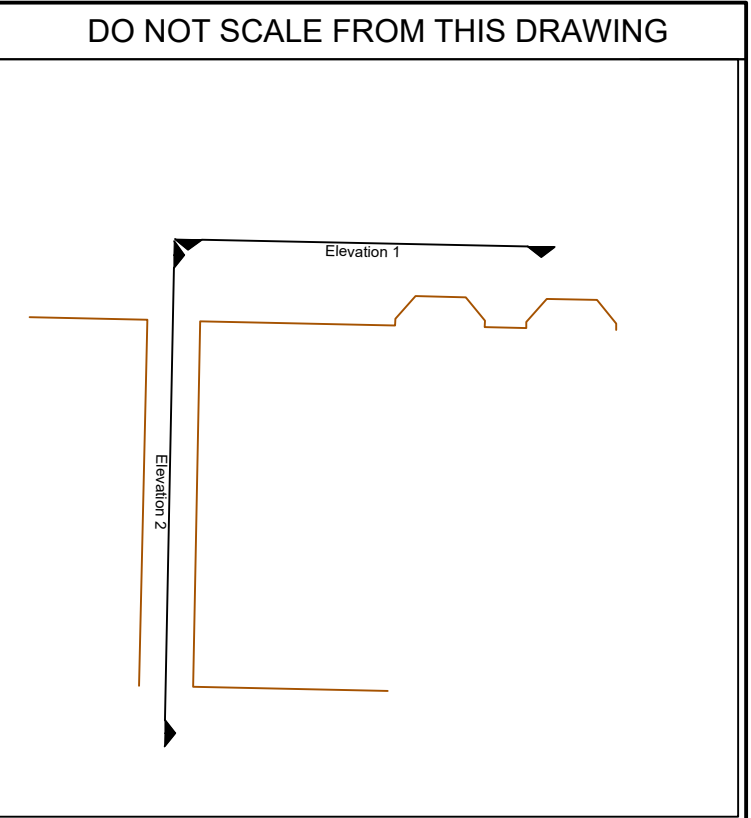

Elevation 2
West facing (side) elevation

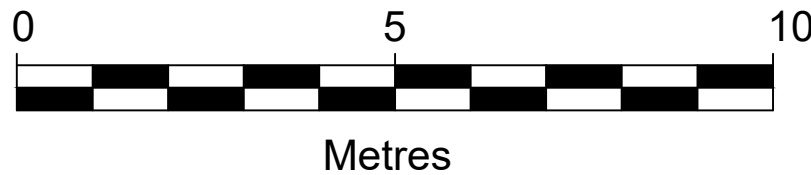

REVISION	DETAILS	DATE	DRAWN	CHKD	APPD
CLIENT	CADENT GAS LTD				
PROJECT	59 COMPAYNE GARDENS, LONDON, NW6 3DB				
DRAWING TITLE	EXISTING ELEVATIONS PLAN				
DRG No.	CA12007-004		REV	A	
DRG SIZE	A2	SCALE	1:100	DATE	NOV 2020
DRAWN BY	ACH	CHECKED BY	SW	APPROVED BY	SW
STOKE ON TRENT TEL 01782 276700 WWW.WARDELL-ARMSTRONG.COM ☐ BIRMINGHAM ☐ BOLTON ☐ CARDIFF ☐ CARLISLE ☐ EDINBURGH ☐ GLASGOW ☐ LEEDS ☐ LONDON ☐ MANCHESTER ☐ NEWCASTLE UPON TYNE					