


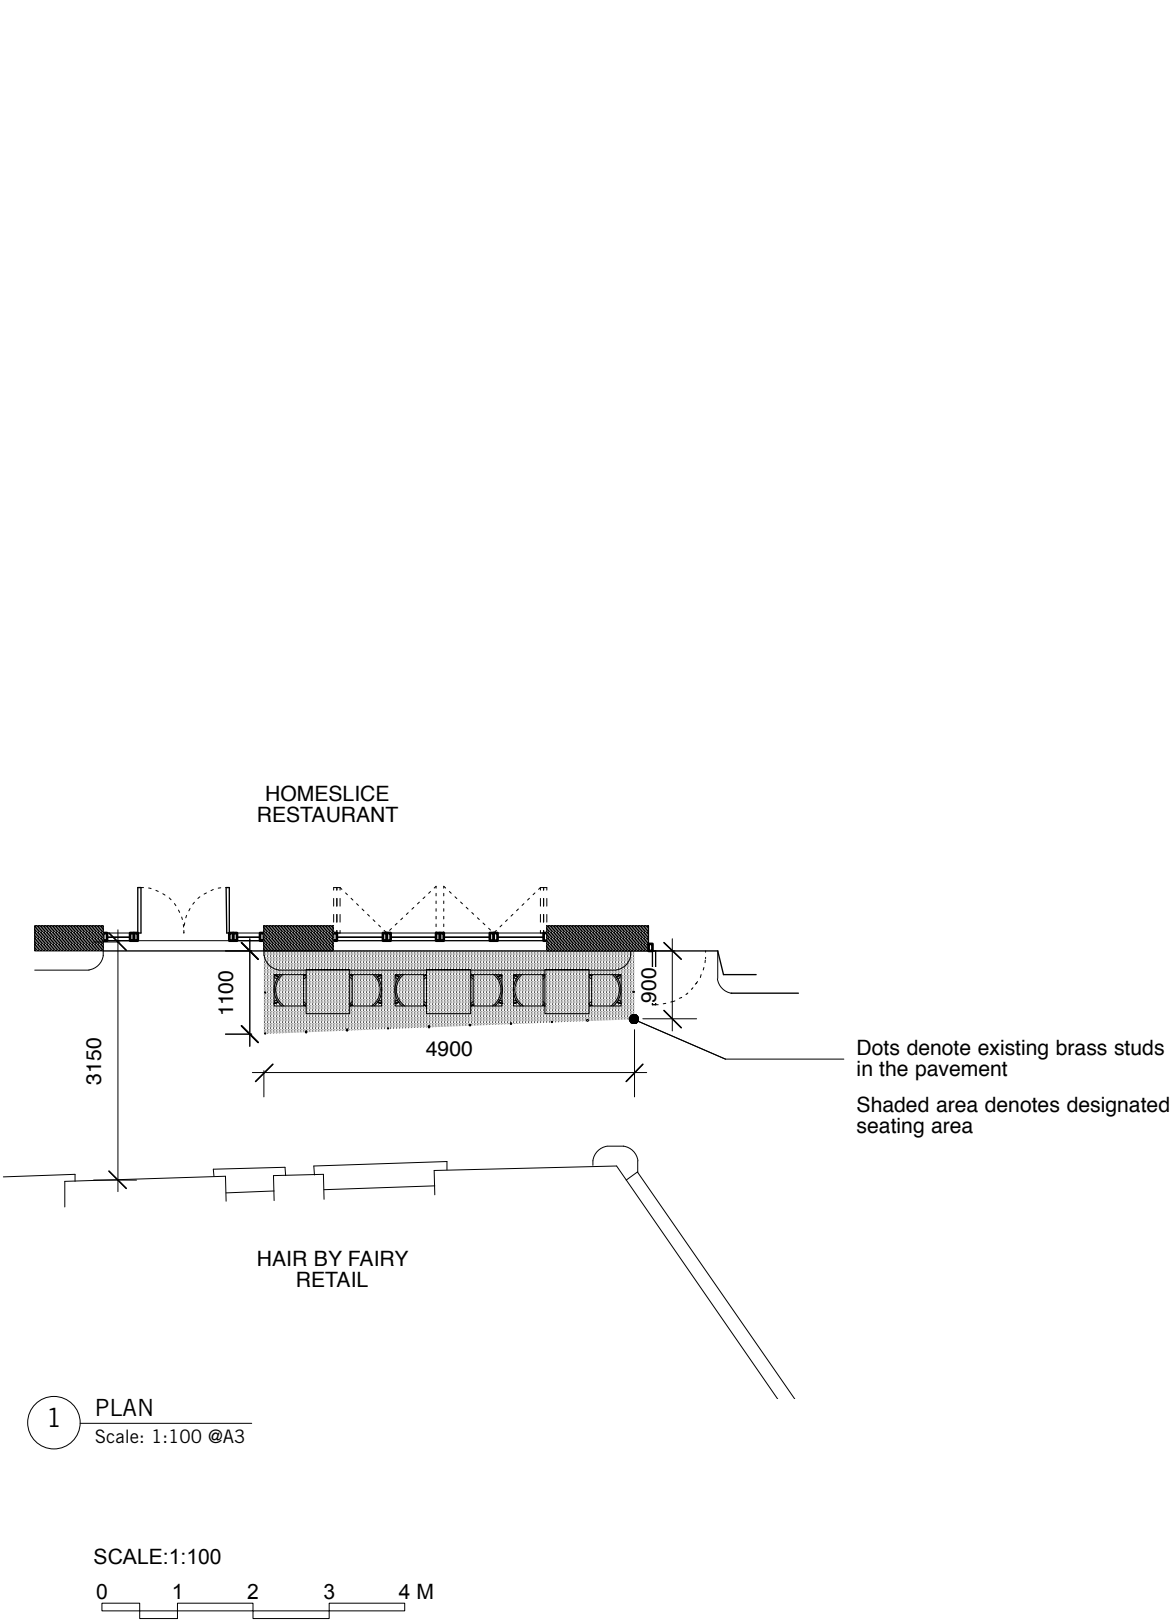

DRAWING STATUS		
D1	FOR APPROVAL	
DATE ISSUED	APPROVAL BY	SIGNATURE
-		
DATE APPROVED		

OUTDOOR FURNITURE LEGEND				
SYMBOL	IMAGE	SUPPLIER	SPEC	QUANTITY
		Timber tables		3 No
		Timber chairs		6 No



ALL FURNITURE TO BE STORED INTERNALLY AT THE END OF THE DAY

OPENING HOURS : 12 MIDDAY - 11PM EVERY DAY MONDAY-SUNDAY

DESCRIPTION

CLIENT

PROJECT

ADDRESS

JOB No.

DWG No.

REV.

Proposed External Furniture

Homeslice

Homeslice

13 Neal's Yard, London WC2H 9DP,

953

00.1

-

DATE.

STATUS.

DWN BY

SCALE

OCT 16

FOR APPROVAL

SG

1:100@A3

THIS DRAWING IS FOR DESIGN INTENT PURPOSES ONLY. DO NOT SCALE THIS DRAWING

Contractors should provide their own setting out drawings for comment by PATH DESIGN.

This drawing is the property of PATH DESIGN and copyright is reserved by them.

All structural works are to be detailed / confirmed and approved by structural engineer.

All dimensions to be verified on site prior to work commencing.

This drawing is issued on condition that it is not copied or disclosed to any other unauthorised person without the prior consent of PATH DESIGN.

Path Design

Unit 5, 7 Wenlock Road London N1 7SL

T +44 (0)20 7253 9005 F +44 (0)20 7253 9004

www.pathdesign.co.uk info@pathdesign.co.uk

PATH