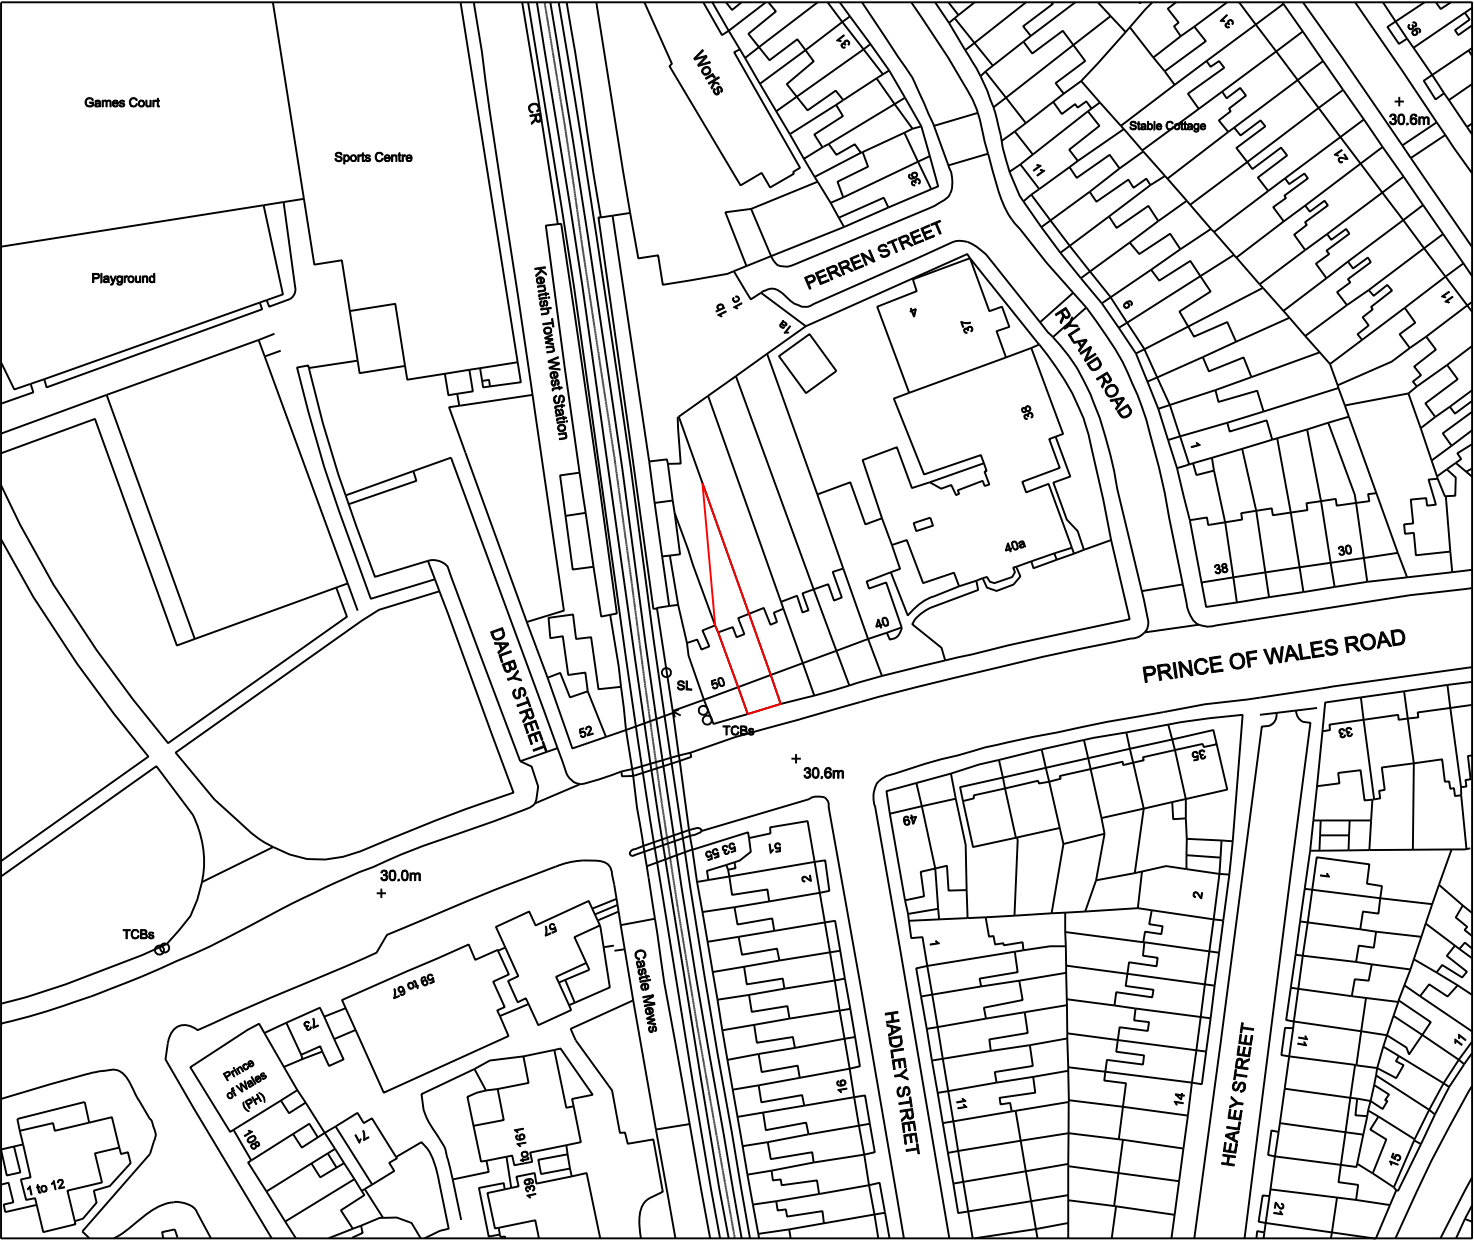


License Number: 100055651

PROJECT TITLE	
48 Prince of Wales Road, NW5 3LN	
DRAWING TITLE	
Os Map/ Location Plan	
CLIENT	
4D PLANNING	
DRAWING No	REV
4D01OS	/
SCALE @ A3 - 1:1250	
DATE	DRAWING STATUS
Dec' 2020	
 Architecture Town Planning	
T: 0203 1500 183 www.GetMePlanning.com	
www.GetMePlanning.com	