


THIS DRAWING IS A PRINT AND MUST NOT BE SCALED. ANY QUERIES REGARDING DIMENSIONS TO BE TAKEN UP WITH PENTANGLE DESIGN GROUP.


ALL DIMENSIONS OF EXISTING BUILDINGS TO BE VERIFIED ON SITE.

THIS DRAWING IS THE COPYRIGHT OF PENTANGLE DESIGN GROUP AND SHALL NOT BE IN ANY WAY USED OR REPRODUCED WITHOUT THEIR PRIOR WRITTEN CONSENT.

NOTES

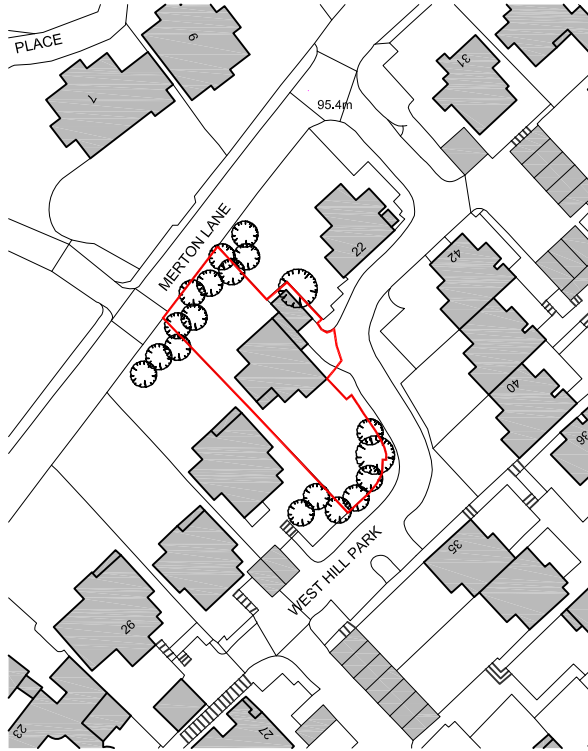

Ordnance Survey, (c) Crown Copyright 2020. All rights reserved. Licence number 100022432

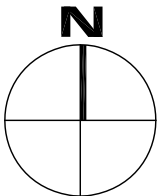

PENTANGLE

DESIGN GROUP

SUITE 1, 21 BANCROFT HITCHIN HERTS SG5 1JW
TEL(01462) 431133 E:PDG@PENTANGLEDESIGN.CO.UK

JOB TITLE

Extension and Internal Modifications at

23 West Hill Park, London

DRAWING TITLE

Location Plan

SCALE 1:1250	DRAWING NUMBER 01	REVISION A
DATE March 2020		
Sheet A4		
JOB NUMBER 3584		

ARCHITECTS & INTERIOR DESIGNERS