
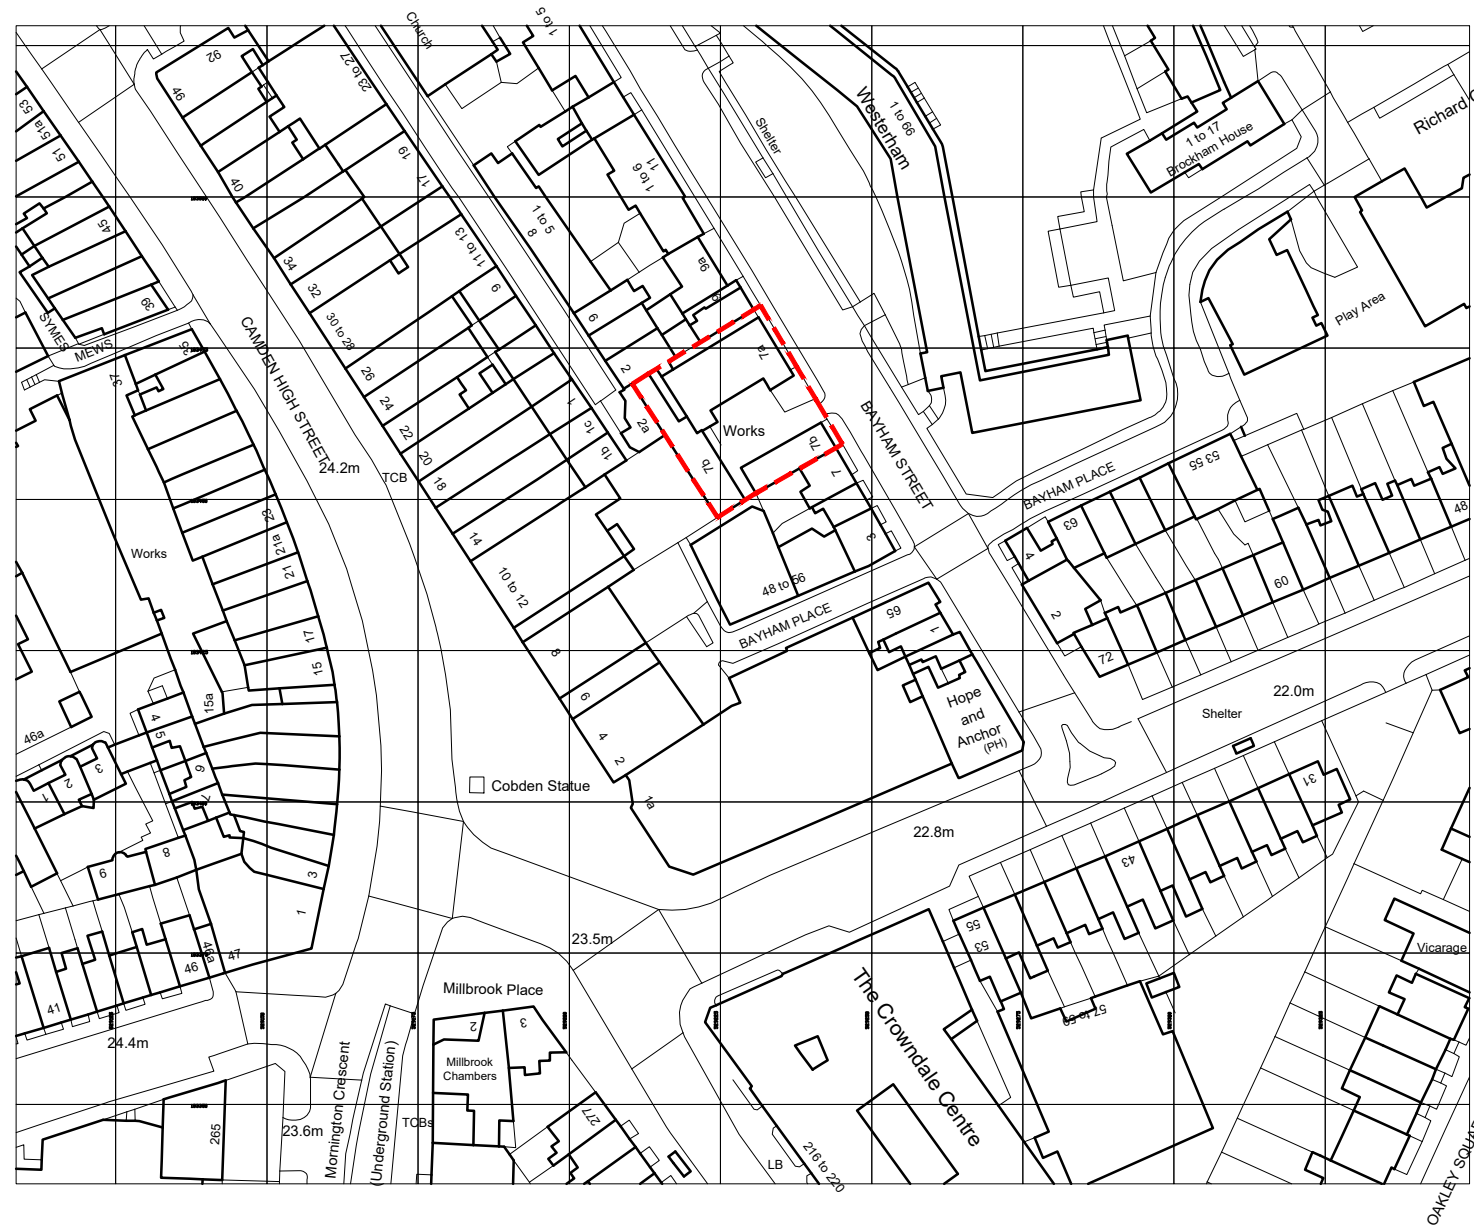


NOTES

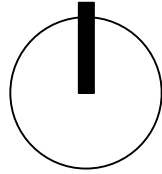

--- Site Boundary

Location Plan
scale 1:1250

**dexter
moren
associates**
architecture urban design
interior design creative media
www.dextermoren.com

57d
jamestown road
london nw1 7db
UK

t: 020 7267 4440

architecture

P0 ISSUED FOR PLANNING
rev amendments

20.11.20 FJ PW
date by chk

project
Bayham Street
London, NW1 0EY

client
Camden Lifestyle (UK) ITd

drawing title
Site Location Plan

drawing status
PLANNING

scale
1:1250 @ A3
NTS @ A4

job no.
1783

date
20.11.20

drawing no.
A 000 001

drawn by
PW

revision
P0