
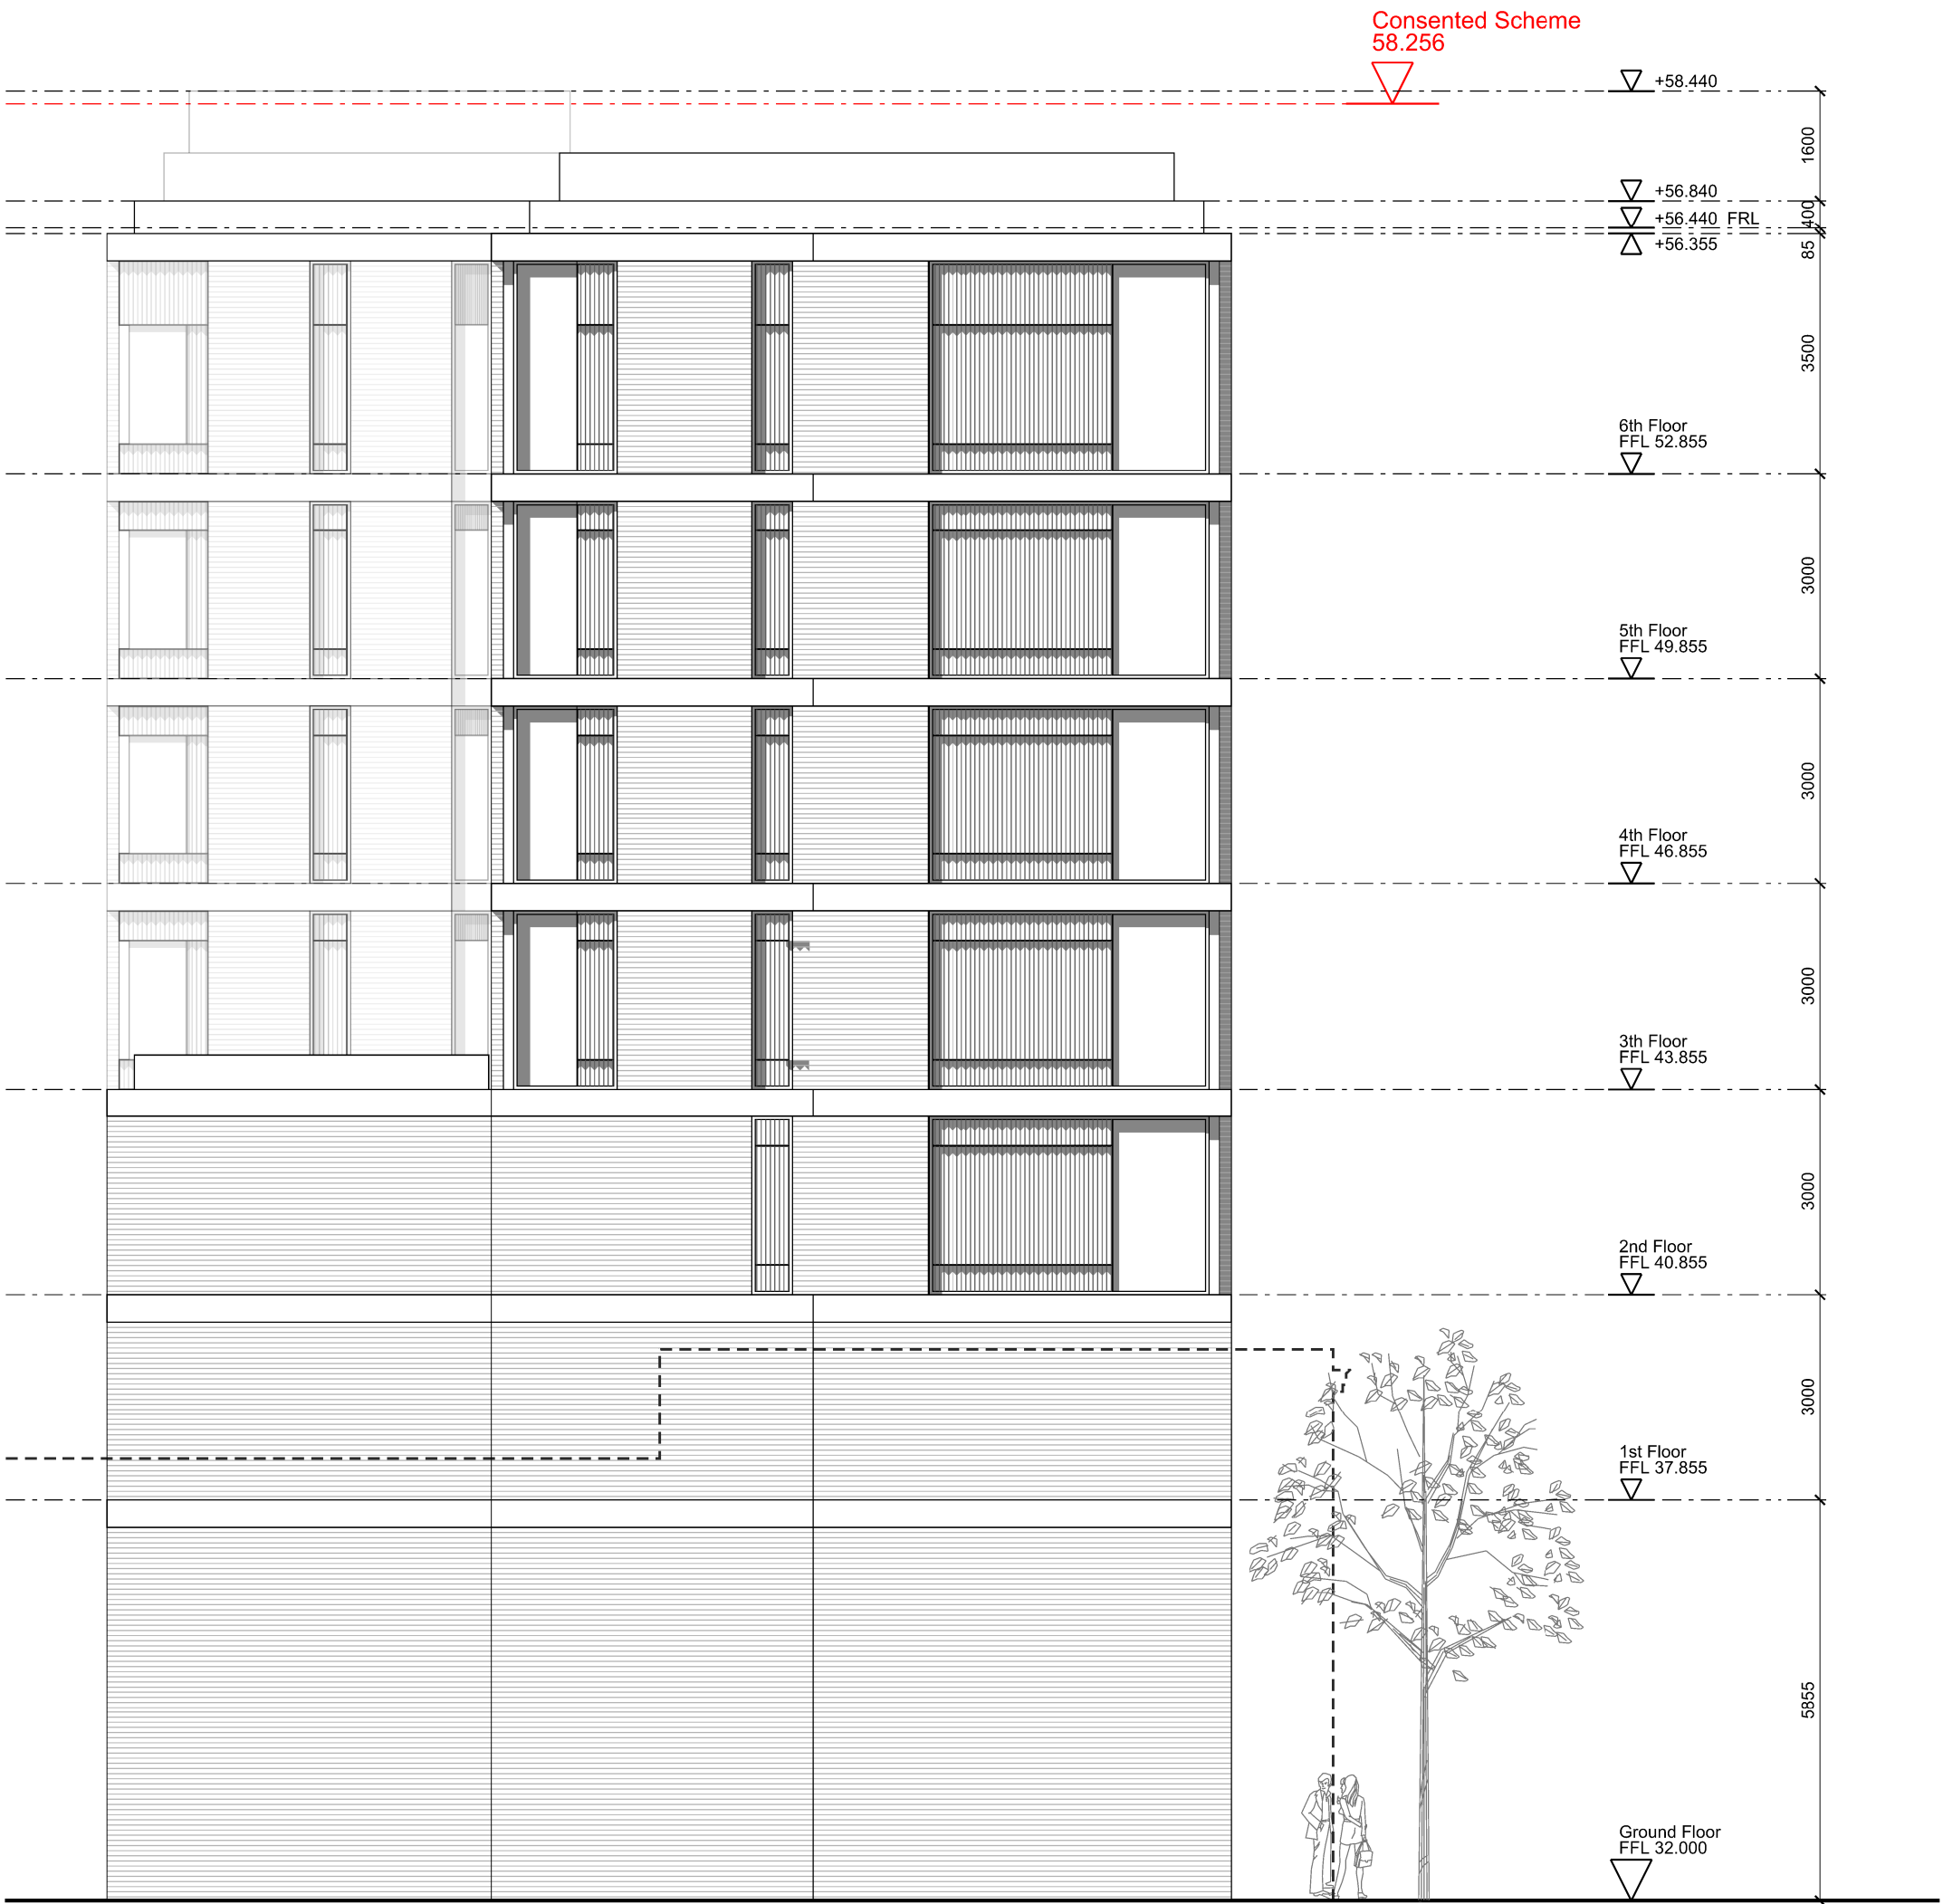


Filename P:\Projects\6400\_etc\6432\CAD\001\02\_Planning\6432-SRA-XX-EE-DR-A-02254.dgn

Plotted 09/11/2020

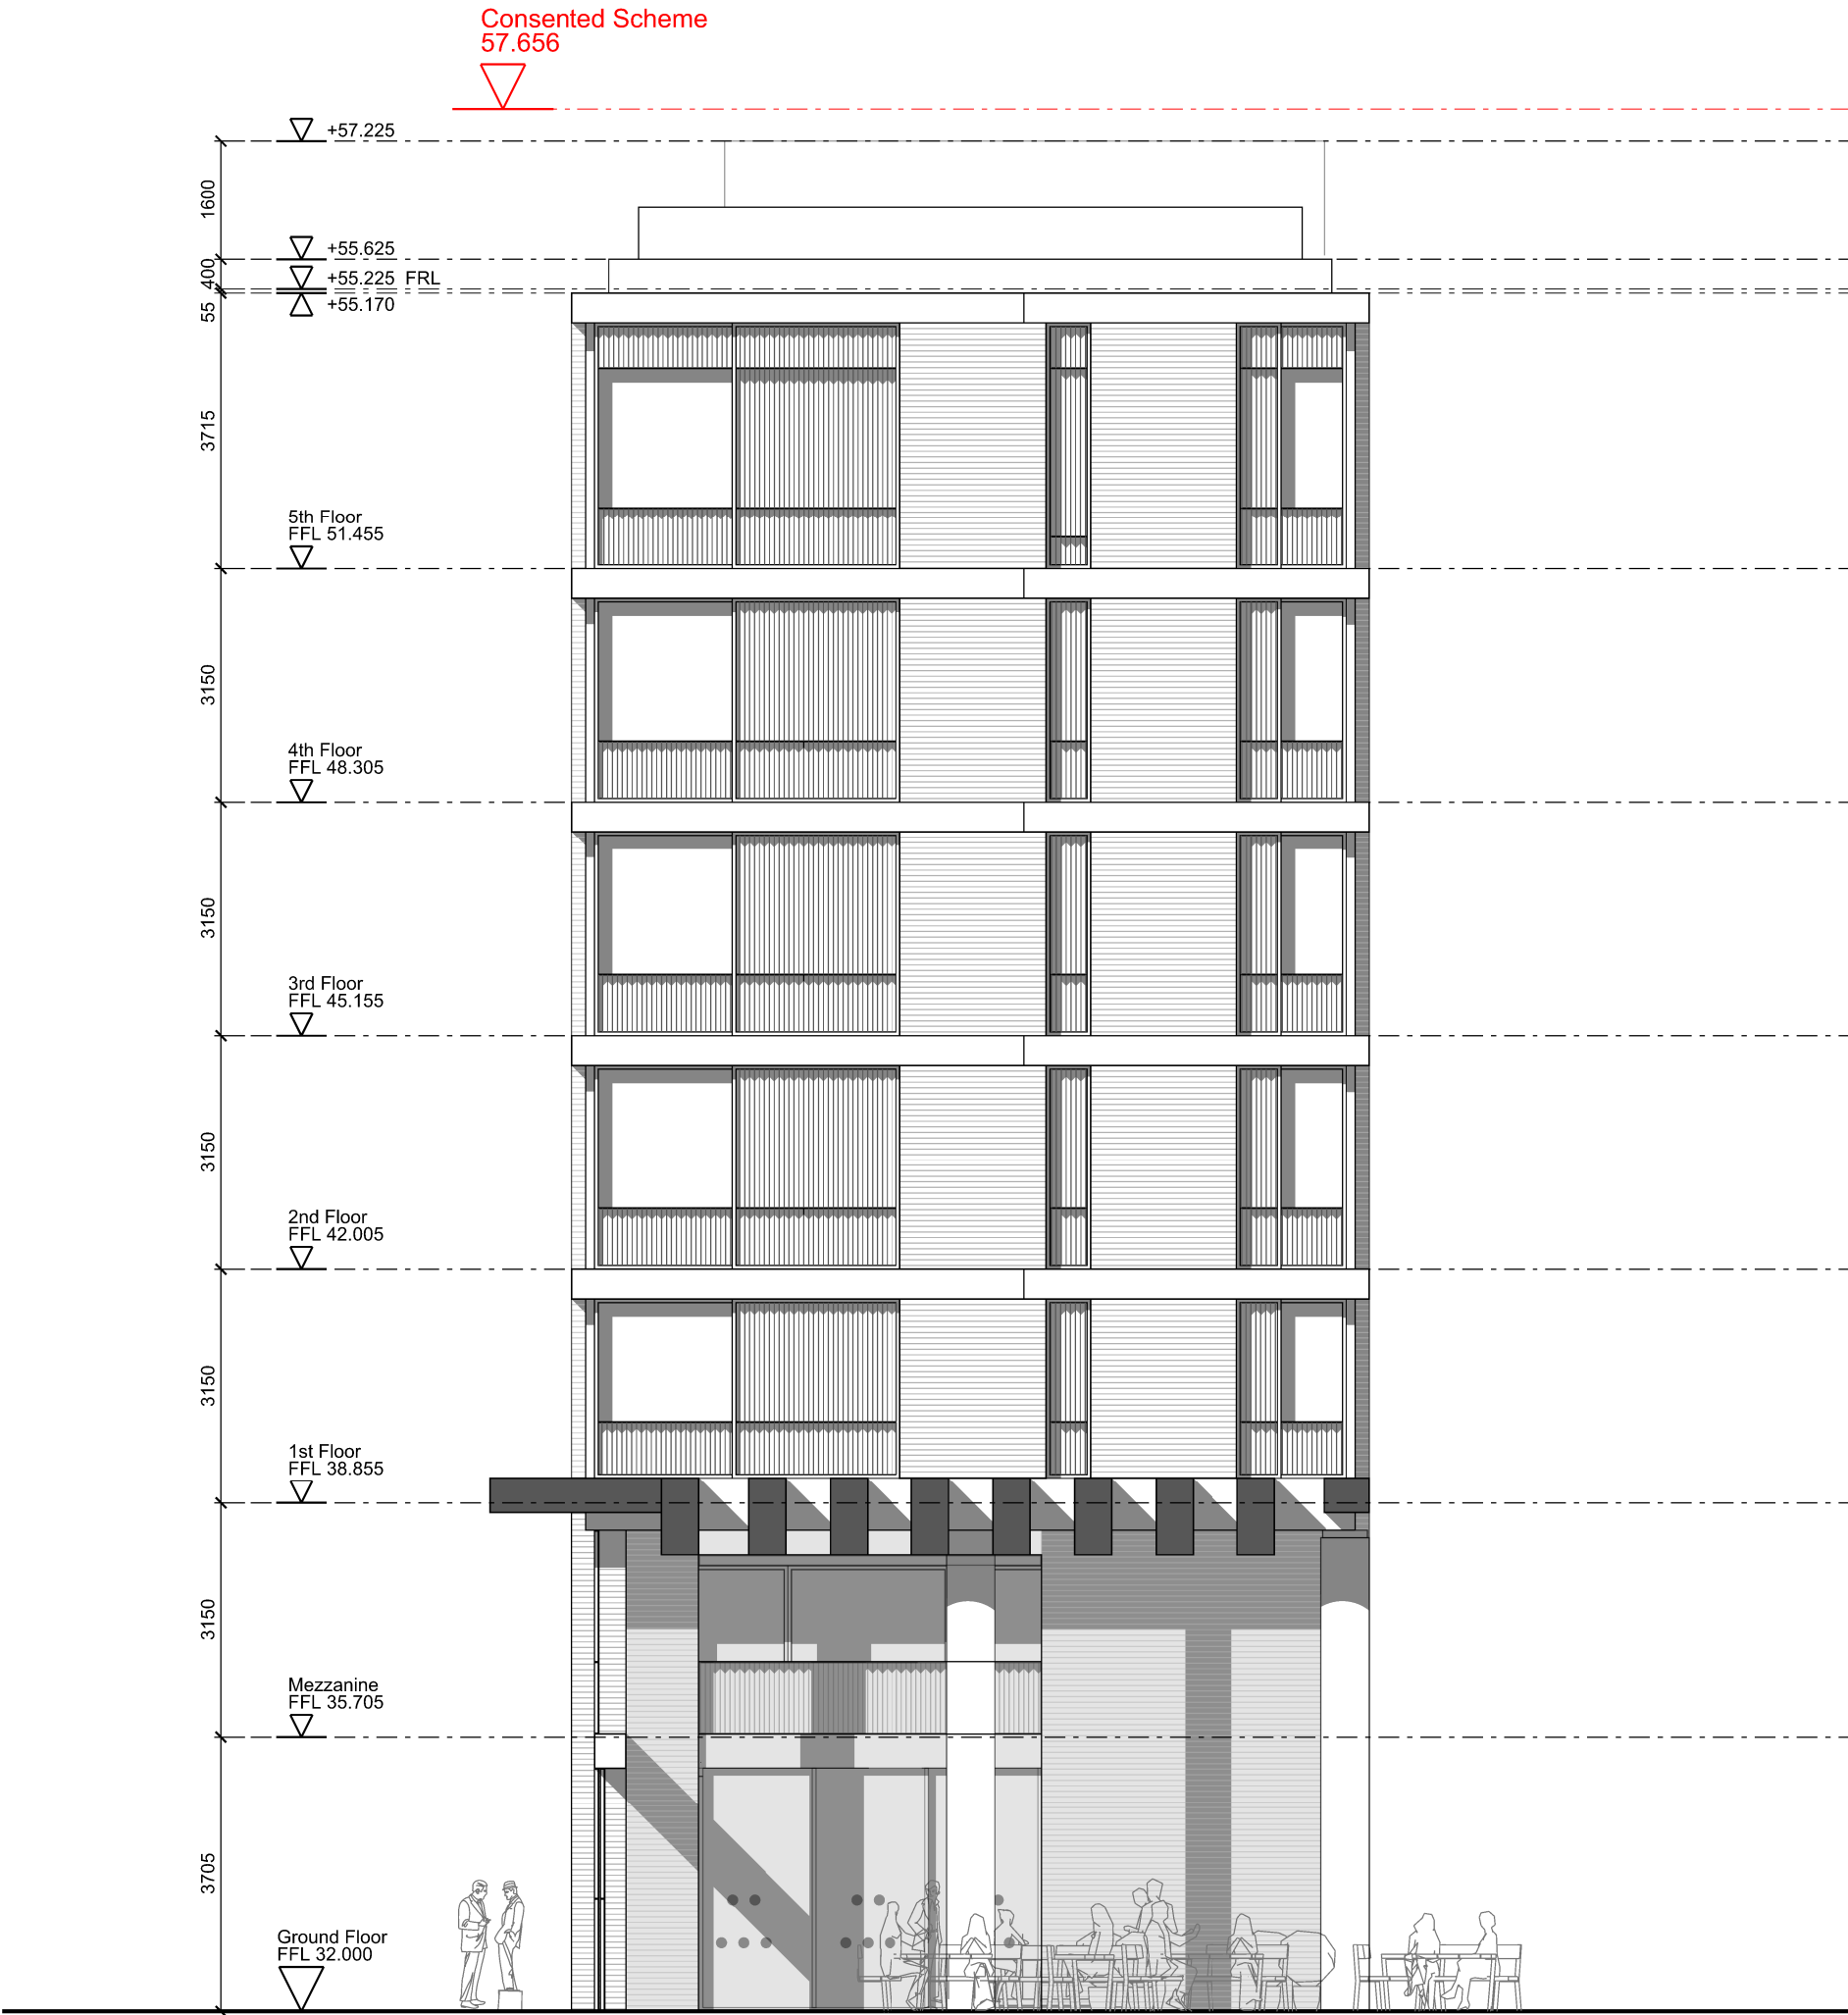

© COPYRIGHT:  
The copyright in this drawing is vested in Sheppard Robson and no license or assignment of any kind has been, or is, granted to any third party whether by provision of copies or originals or otherwise unless agreed in writing.


**DO NOT SCALE FROM THIS DRAWING**  
The contractor shall check and verify all dimensions on site and report discrepancies in writing to Sheppard Robson before proceeding work.

**FOR ELECTRONIC DATA ISSUE**  
Electronic data / drawings are issued as 'read only' and should not be interrogated for measurement. All dimensions and levels should be read only from those values stated in text on the drawing.

NOTES

REV.	DATE	AMENDMENT
P01	12.11.20	PLANNING

KEYPLAN

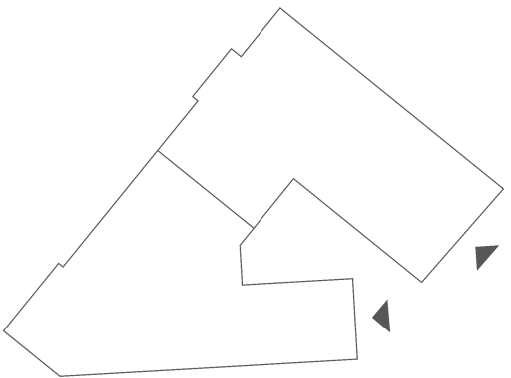

CLIENT

## SHEPPARD ROBSON

77 Parkway Camden Town London NW1 7PU  
T: +44 (0)20 7504 1700 E: london@sheppardrobson.com

PROJECT  
**HAVERSTOCK HILL**

SCALE@A1 <b>1:100</b>	DATE <b>12.11.2020</b>	ORIGINATOR <b>CM</b>	CHECKED <b>MA</b>	AUTHORISED <b>DB</b>
--------------------------	---------------------------	-------------------------	----------------------	-------------------------

TITLE  
**EAST ELEVATIONS**

STATUS <b>S2</b>	PURPOSE OF ISSUE <b>PLANNING</b>
---------------------	-------------------------------------

DRAWING NO. <b>6432 - SRA - XX - EE - DR - A - 02 254</b>	REV. <b>P01</b>
--	--------------------

© COPYRIGHT:  
The copyright in this drawing is vested in Sheppard Robson and no license or assignment of any kind has been, or is, granted to any third party whether by provision of copies or originals or otherwise unless agreed in writing.


**DO NOT SCALE FROM THIS DRAWING**  
The contractor shall check and verify all dimensions on site and report discrepancies in writing to Sheppard Robson before proceeding work.

**FOR ELECTRONIC DATA ISSUE**  
Electronic data / drawings are issued as 'read only' and should not be interrogated for measurement. All dimensions and levels should be read only from those values stated in text on the drawing.

NOTES

REV.	DATE	AMENDMENT
P01	12.11.20	PLANNING

KEYPLAN

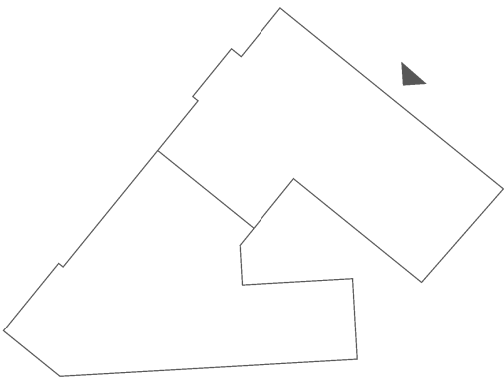

CLIENT

# SHEPPARD ROBSON

77 Parkway Camden Town London NW1 7PU  
T: +44 (0)20 7504 1700 E: london@sheppardrobson.com

PROJECT  
**HAVERSTOCK HILL**

SCALE@A1	DATE	ORIGINATOR	CHECKED	AUTHORISED
1:100	12.11.2020	CM	MA	DB

TITLE  
**NORTH ELEVATION  
HAVERSTOCK HILL**

STATUS  
**S2**

PURPOSE OF ISSUE  
**PLANNING**

DRAWING NO.  
**6432 - SRA - XX - EN - DR - A - 02 251**

REV.  
**P01**



© COPYRIGHT:  
The copyright in this drawing is vested in Sheppard Robson and no license or assignment of any kind has been, or is, granted to any third party whether by provision of copies or originals or otherwise unless agreed in writing.


**DO NOT SCALE FROM THIS DRAWING**  
The contractor shall check and verify all dimensions on site and report discrepancies in writing to Sheppard Robson before proceeding work.

**FOR ELECTRONIC DATA ISSUE**  
Electronic data / drawings are issued as 'read only' and should not be interrogated for measurement. All dimensions and levels should be read only from those values stated in text on the drawing.

NOTES

REV.	DATE	AMENDMENT
P01	12.11.20	PLANNING

KEYPLAN

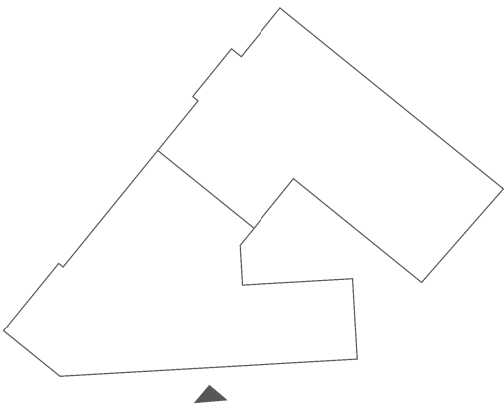

CLIENT

## SHEPPARD ROBSON

77 Parkway Camden Town London NW1 7PU  
T: +44 (0)20 7504 1700 E: london@sheppardrobson.com

PROJECT  
**HAVERSTOCK HILL**

SCALE@A1	DATE	ORIGINATOR	CHECKED	AUTHORISED
1:100	12.11.2020	CM	MA	DB

TITLE  
**SOUTH ELEVATION  
ADELAIDE ROAD**

STATUS	PURPOSE OF ISSUE
S2	PLANNING

DRAWING NO.	REV.
6432 - SRA - XX - ES - DR - A - 02 252	P01





© COPYRIGHT:  
The copyright in this drawing is vested in Sheppard Robson and no license or assignment of any kind has been, or is, granted to any third party whether by provision of copies or originals or otherwise unless agreed in writing.


**DO NOT SCALE FROM THIS DRAWING**  
The contractor shall check and verify all dimensions on site and report discrepancies in writing to Sheppard Robson before proceeding work.

**FOR ELECTRONIC DATA ISSUE**  
Electronic data / drawings are issued as 'read only' and should not be interrogated for measurement. All dimensions and levels should be read only from those values stated in text on the drawing.

NOTES

REV.	DATE	AMENDMENT
P01	12.11.20	PLANNING

KEYPLAN

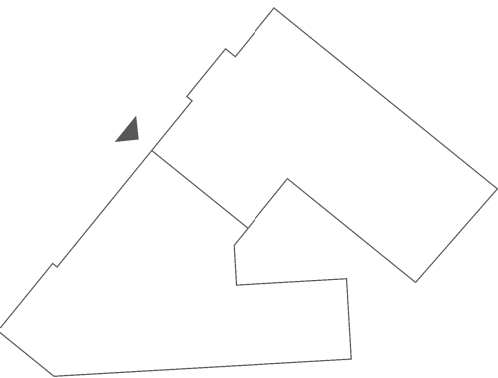

CLIENT

SHEPPARD ROBSON

77 Parkway Camden Town London NW1 7PU  
T: +44 (0)20 7504 1700 E: london@sheppardrobson.com

PROJECT  
HAVERSTOCK HILL

SCALE@A1	DATE	ORIGINATOR	CHECKED	AUTHORISED
1:100	12.11.2020	CM	MA	DB

TITLE  
WEST ELEVATION  
ETON PLACE

STATUS	PURPOSE OF ISSUE
S2	PLANNING

DRAWING NO.	REV.
6432 - SRA - XX - EW - DR - A - 02 253	P01



© COPYRIGHT  
The copyright in this drawing is vested in Sheppard Robson and no license or assignment of any kind has been, or is, granted to any third party whether by provision of copies or originals or otherwise unless agreed in writing.

**DO NOT SCALE FROM THIS DRAWING**  
The contractor shall check and verify all dimensions on site and report discrepancies in writing to Sheppard Robson before proceeding work.

**FOR ELECTRONIC DATA ISSUE**  
Electronic data / drawings are issued as 'read only' and should not be interrogated for measurement. All dimensions and levels should be read only from those values stated in text on the drawing.

NOTES

KEY

- RETAIL
- HOTEL
- SOCIAL RENT
- PRIVATE
- PLANT

REV.	DATE	AMENDMENT
PO1	12.11.20	PLANNING

KEYPLAN

CLIENT

SHEPPARD ROBSON

77 Parkway Camden Town London NW1 7PU  
T: +44 (0)20 7504 1700 E: london@sheppardrobson.com

PROJECT  
**HAVERSTOCK HILL**

SCALE@A1	DATE	ORIGINATOR	CHECKED	AUTHORISED
1:100	12.11.2020	CM	MA	DB

TITLE  
**SECTION AA**

STATUS	PURPOSE OF ISSUE	REV.
S2	PLANNING	
DRAWING NO.		
6432 - SRA - XX - XX - DR - A - 02 261		PO1

