


Social Rent Flat Type 1a - Part M4(3)

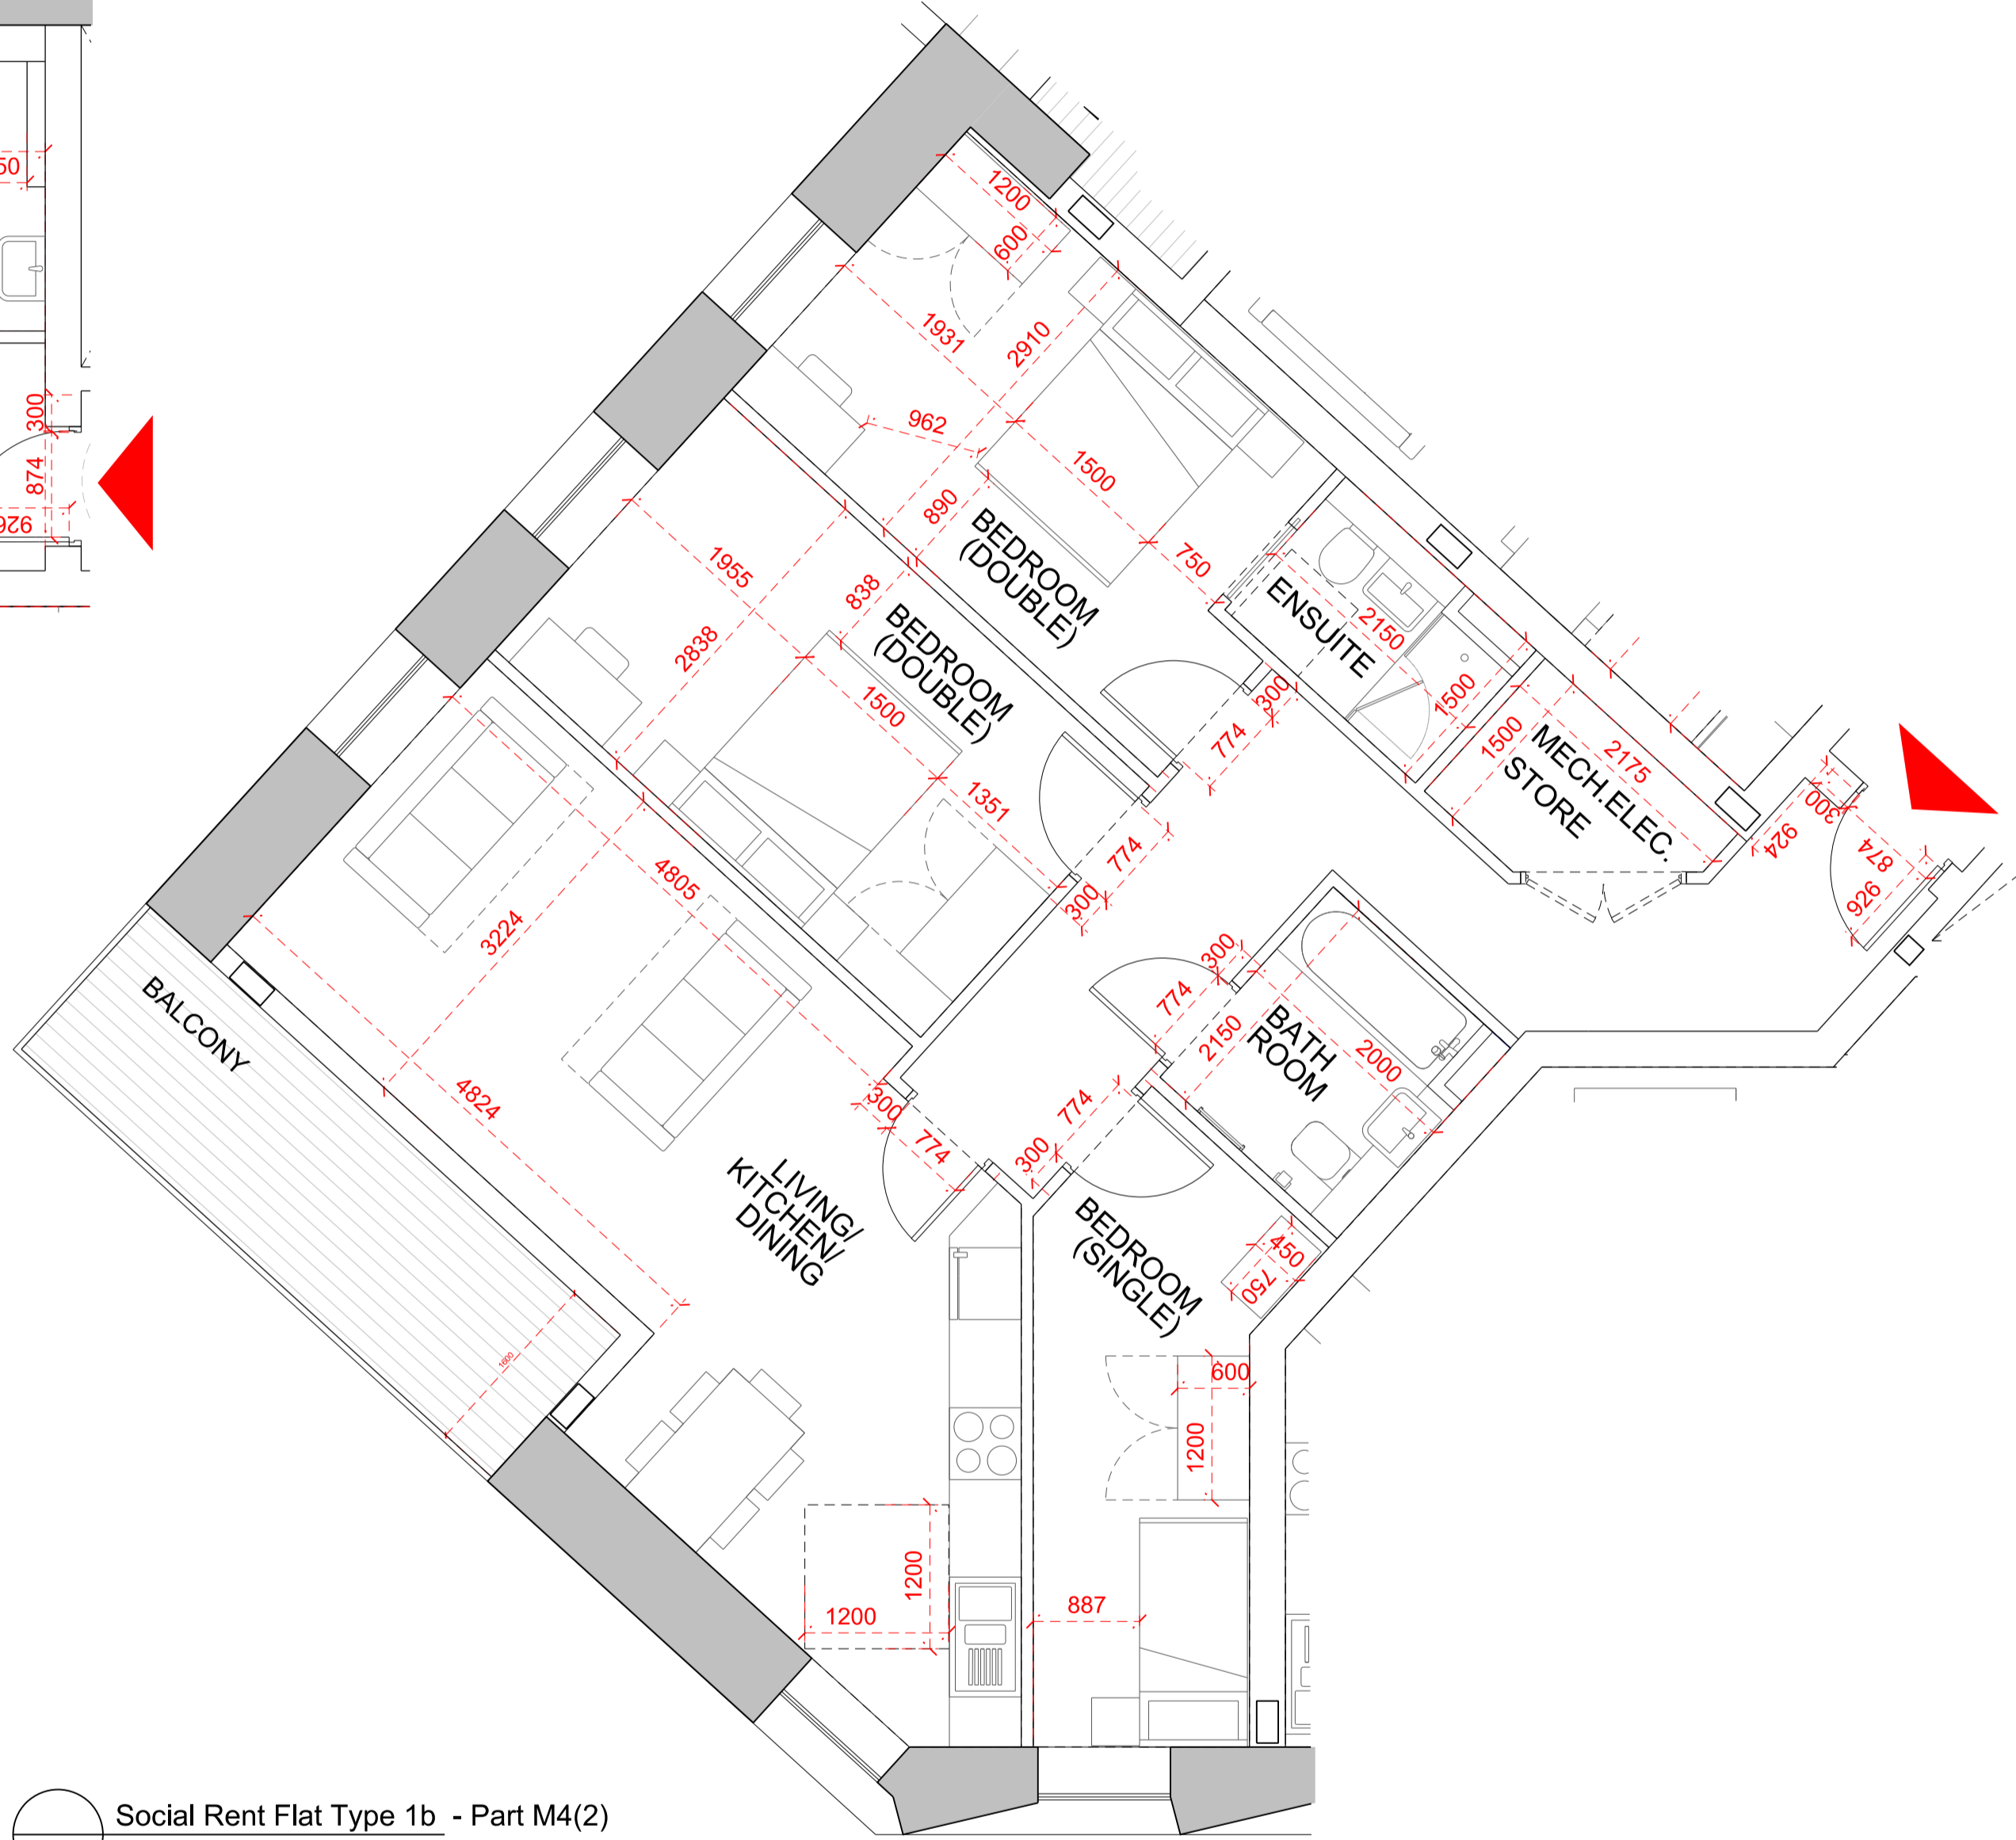

Social Rent Flat Type 1b - Part M4(2)

REV.	DATE	AMENDMENT
P01	12.11.20	PLANNING

KEYPLAN



CLIENT

SHEPPARD ROBSON

77 Parkway Camden Town London NW1 7PU
T: +44 (0)20 7504 1700 E: london@sheppardrobson.com

PROJECT
HAVERSTOCK HILL

SCALE@A1	DATE	ORIGINATOR	CHECKED	AUTHORISED
1: 50	12.11 .2020	IR	MA	DB

TITLE
Social Rent Flat Types


STATUS
S2

PURPOSE OF ISSUE
PLANNING

DRAWING NO.
6432 - SRA - XX - XX - DR - A - 02 400

REV.
P01

REV.	DATE	AMENDMENT
P01	12.11.20	PLANNING

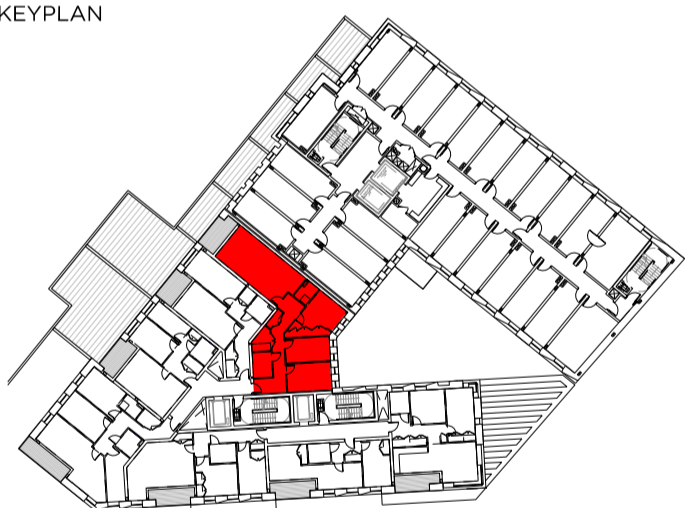

CLIENT

SHEPPARD ROBSON

77 Parkway Camden Town London NW1 7PU
T: +44 (0)20 7504 1700 E: london@sheppardrobson.com

PROJECT
HAVERSTOCK HILL

SCALE@A1	DATE	ORIGINATOR	CHECKED	AUTHORISED
1:50	12.11.2020	IR	MA	DB

TITLE
Social Rent Flat Types

STATUS	PURPOSE OF ISSUE	REV.
S2	PLANNING	
DRAWING NO.		
6432 - SRA - XX - XX - DR - A - 02 401		P01



The copyright in this drawing is vested in Sheppard Robson and no license or assignment of any kind has been, or is, granted to any third party whether by provision of copies or originals or otherwise unless agreed in writing.

DO NOT SCALE FROM THIS DRAWING
The contractor shall check and verify all dimensions on site and report discrepancies in writing to Sheppard Robson before proceeding work.

FOR ELECTRONIC DATA ISSUE
Electronic data / drawings are issued as 'read only' and should not be interrogated for measurement. All dimensions and levels should be read only from those values stated in text on the drawing.

NOTES

REV.	DATE	AMENDMENT
P01	12.11.20	PLANNING

KEYPLAN



CLIENT

SHEPPARD ROBSON

77 Parkway Camden Town London NW1 7PU
T: +44 (0)20 7504 1700 E: london@sheppardrobson.com


PROJECT
HAVERSTOCK HILL

SCALE@A1	DATE	ORIGINATOR	CHECKED	AUTHORISED
1: 50	12.11.2020	IR	MA	DB


TITLE
Social Rent Flat Types

STATUS	PURPOSE OF ISSUE
S2	PLANNING


DRAWING NO.	REV.
6432 - SRA - XX - XX - DR - A - 02 402	P01

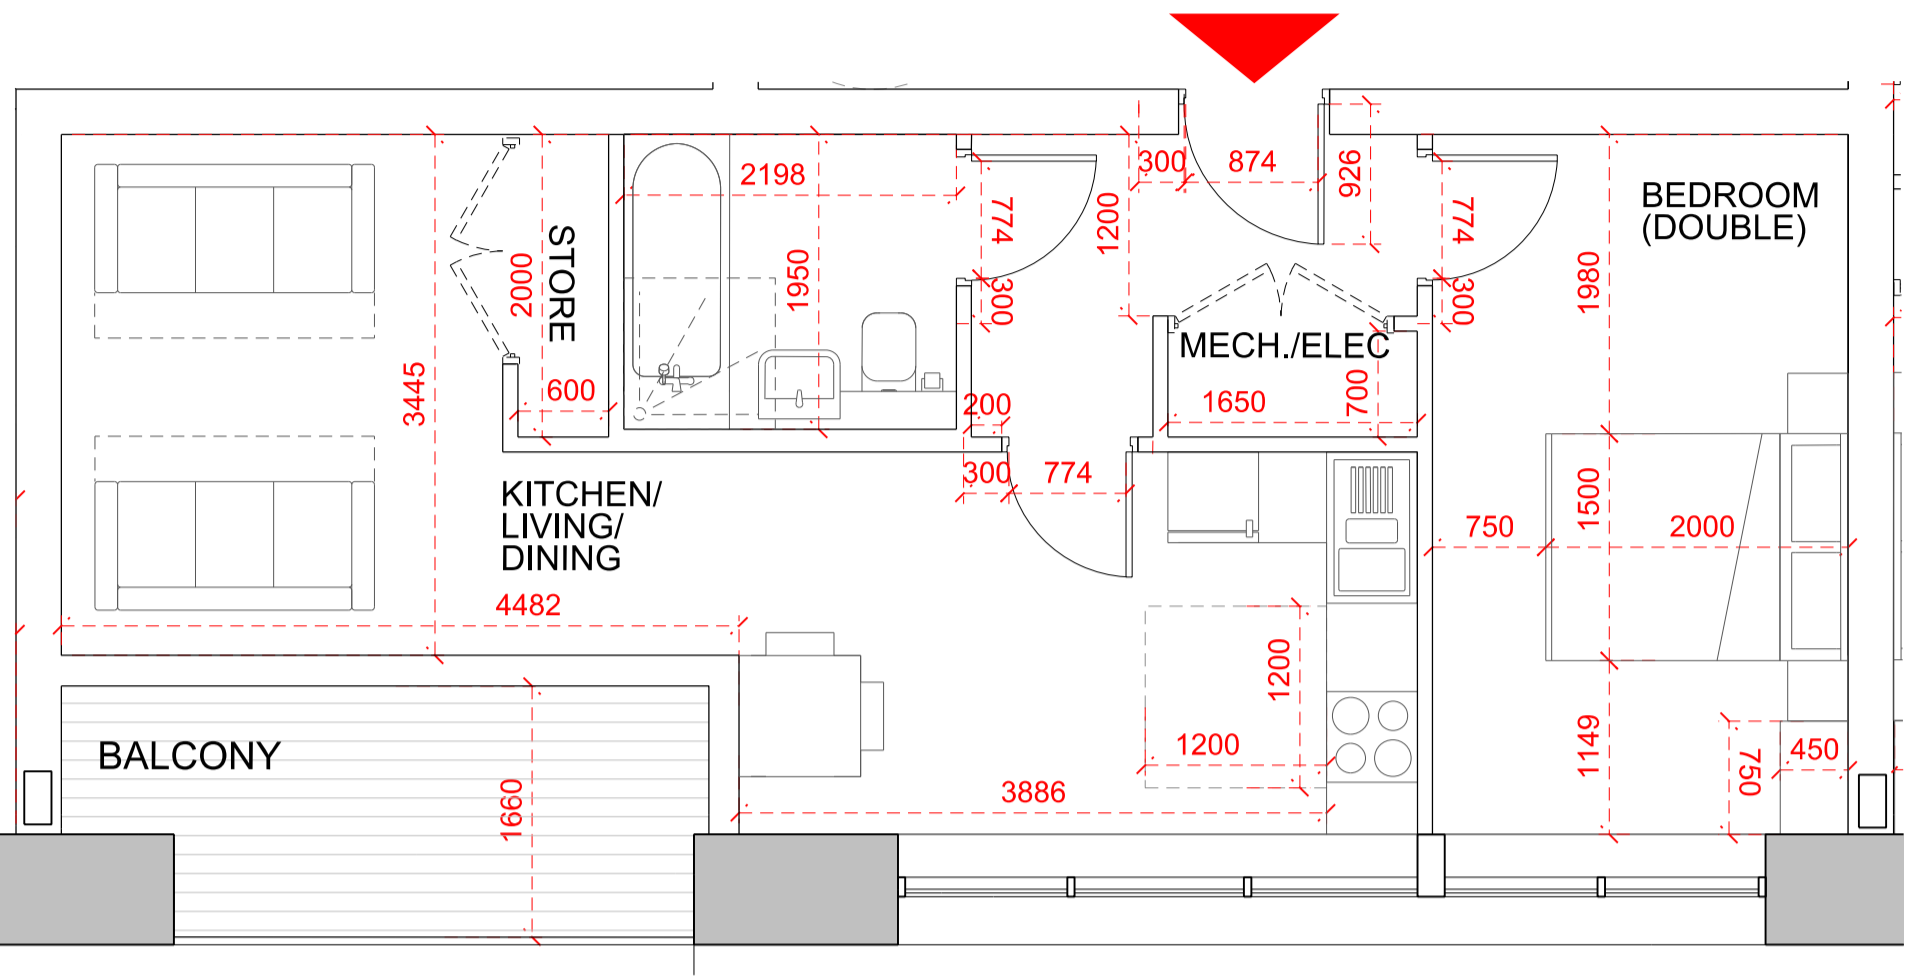


Social Rent Flat Type 3

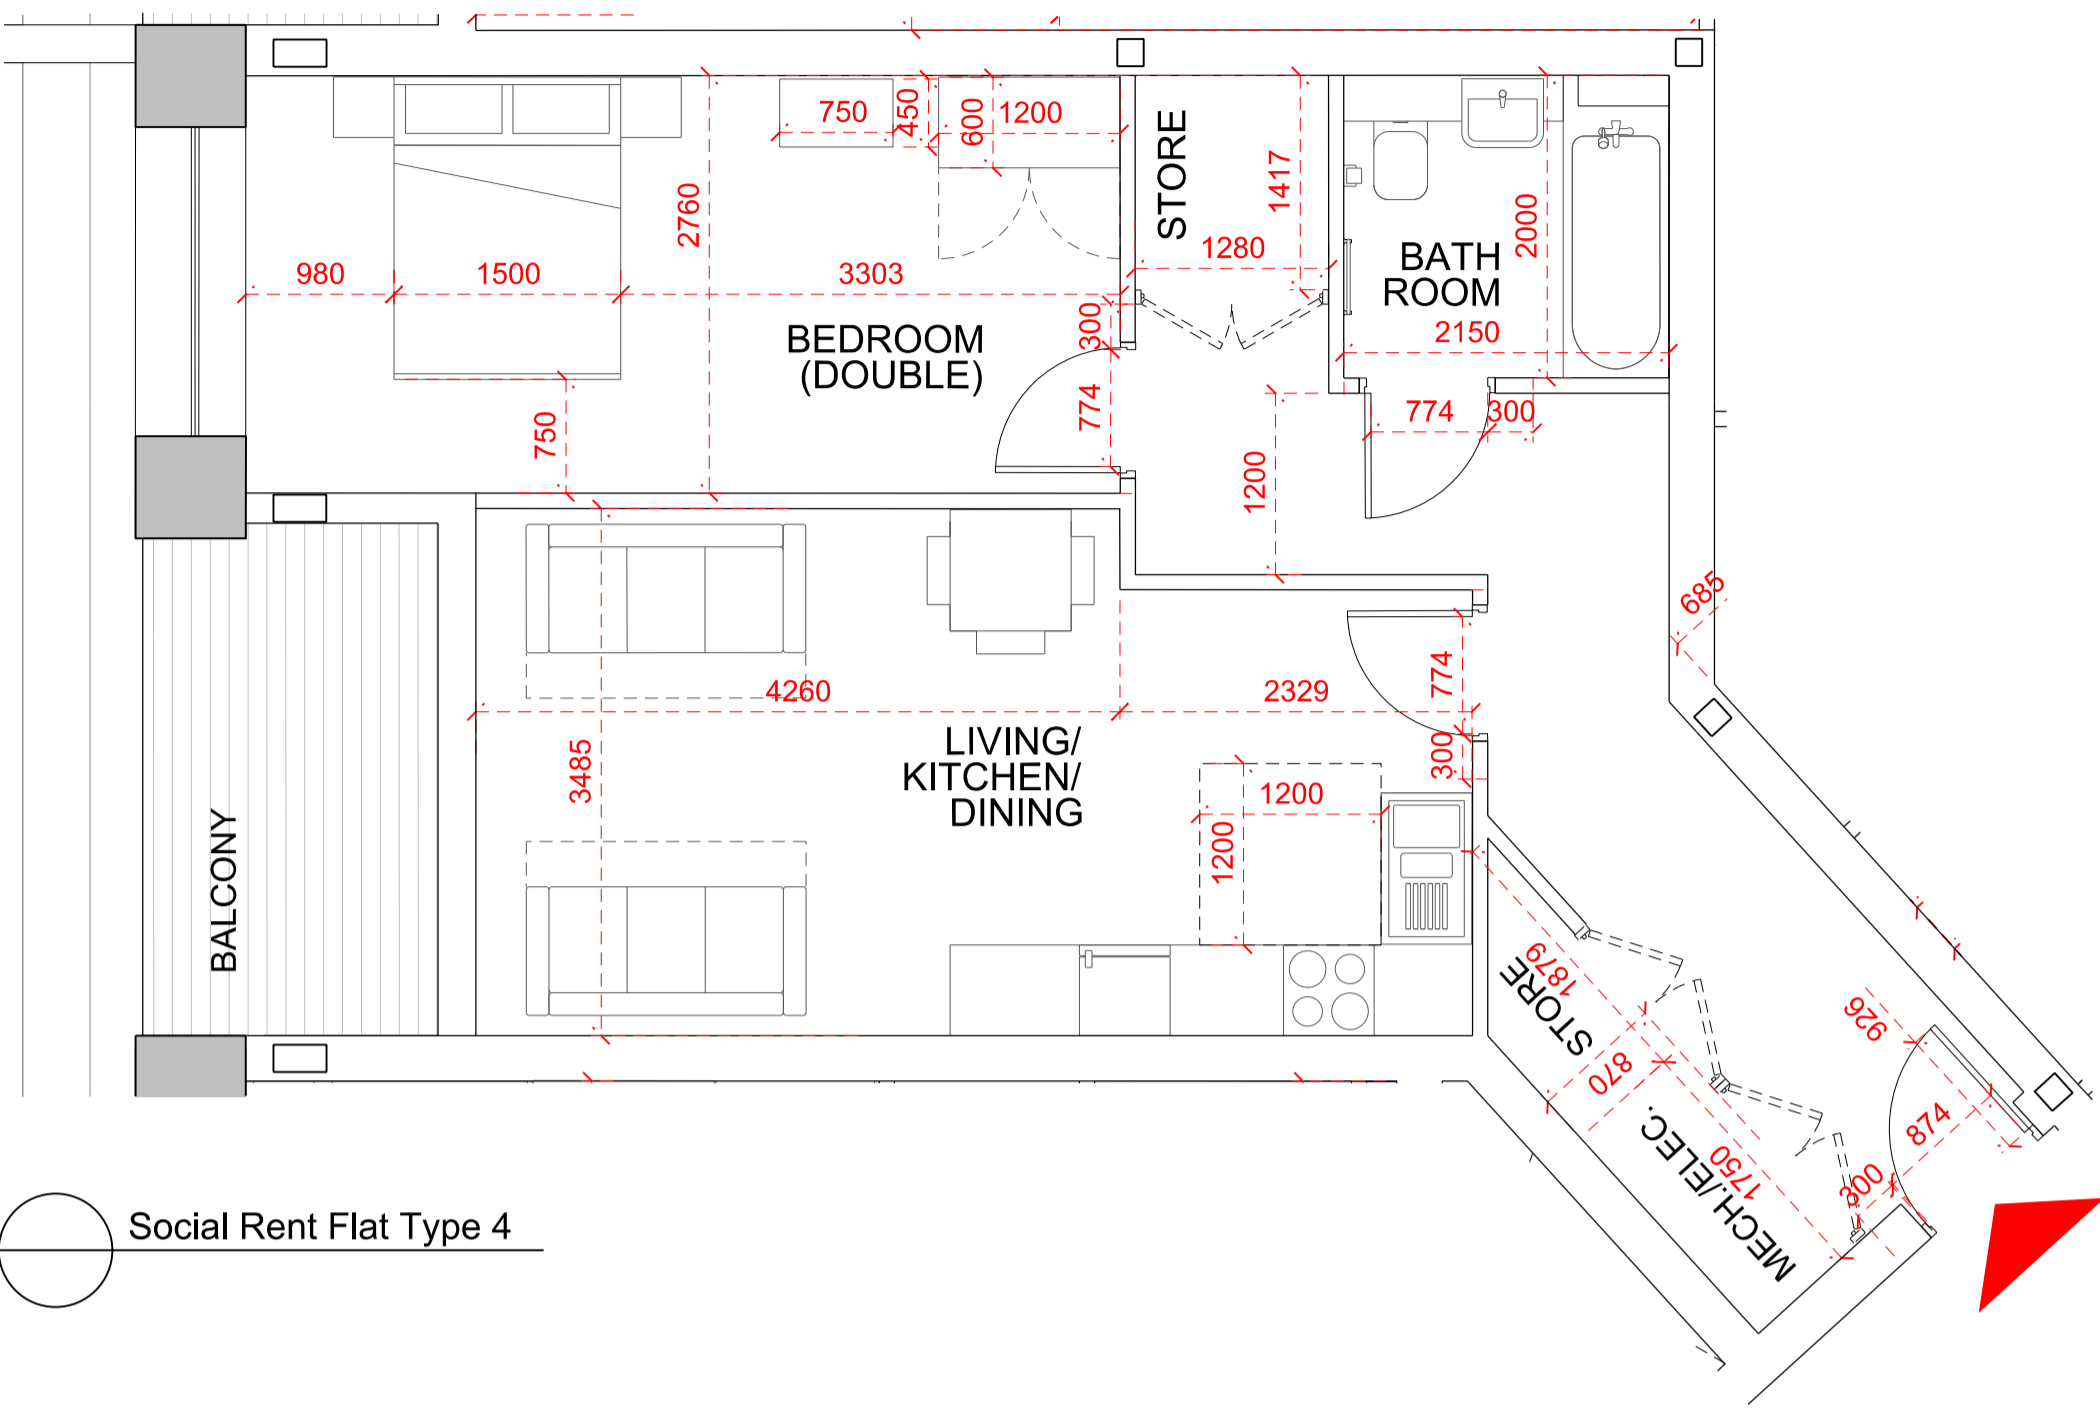

Social Rent Flat Type 4

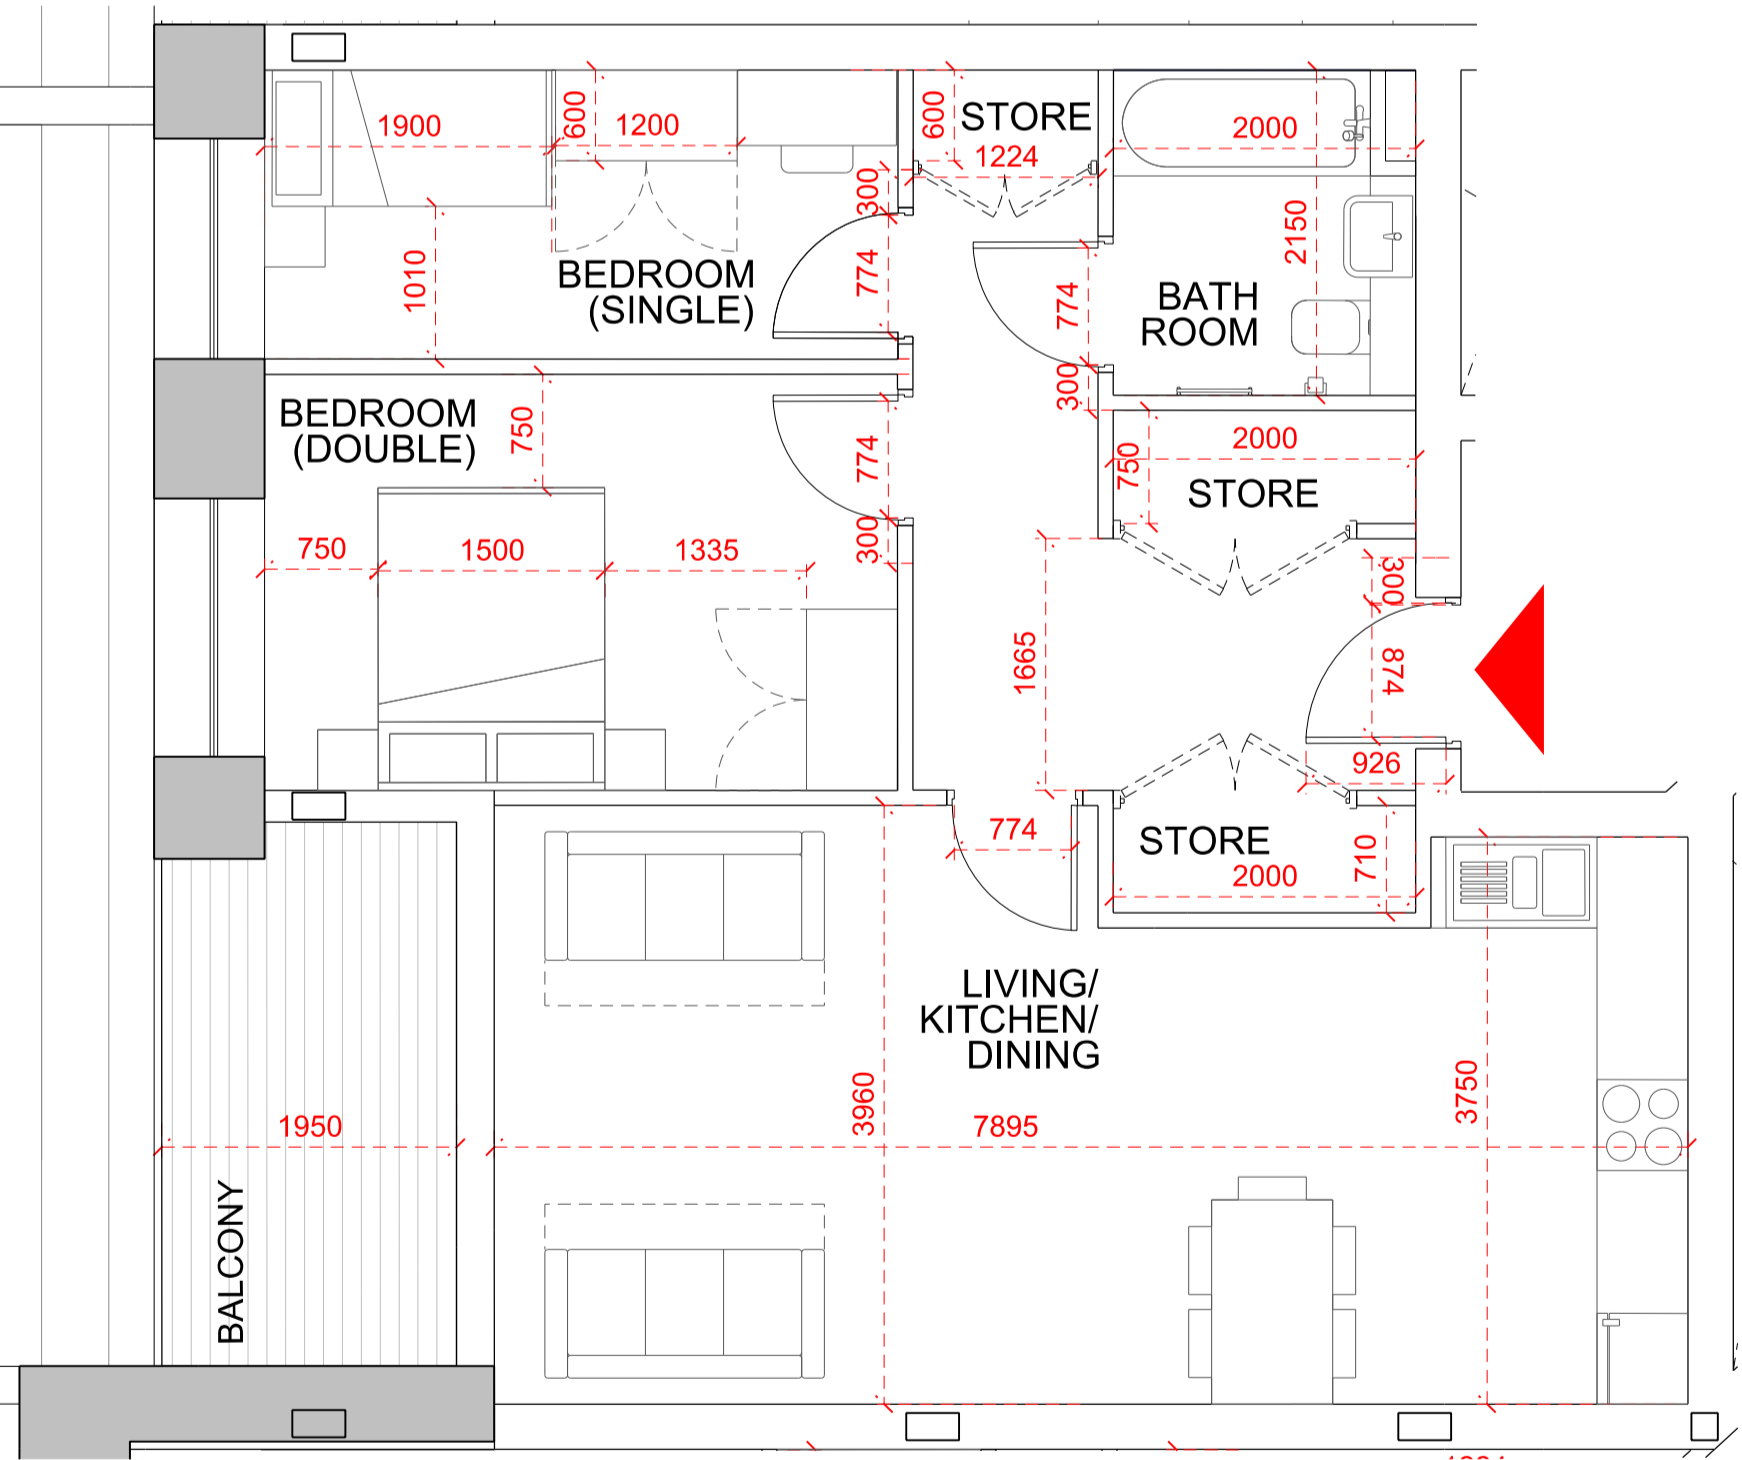

Social Rent Flat Type 5a

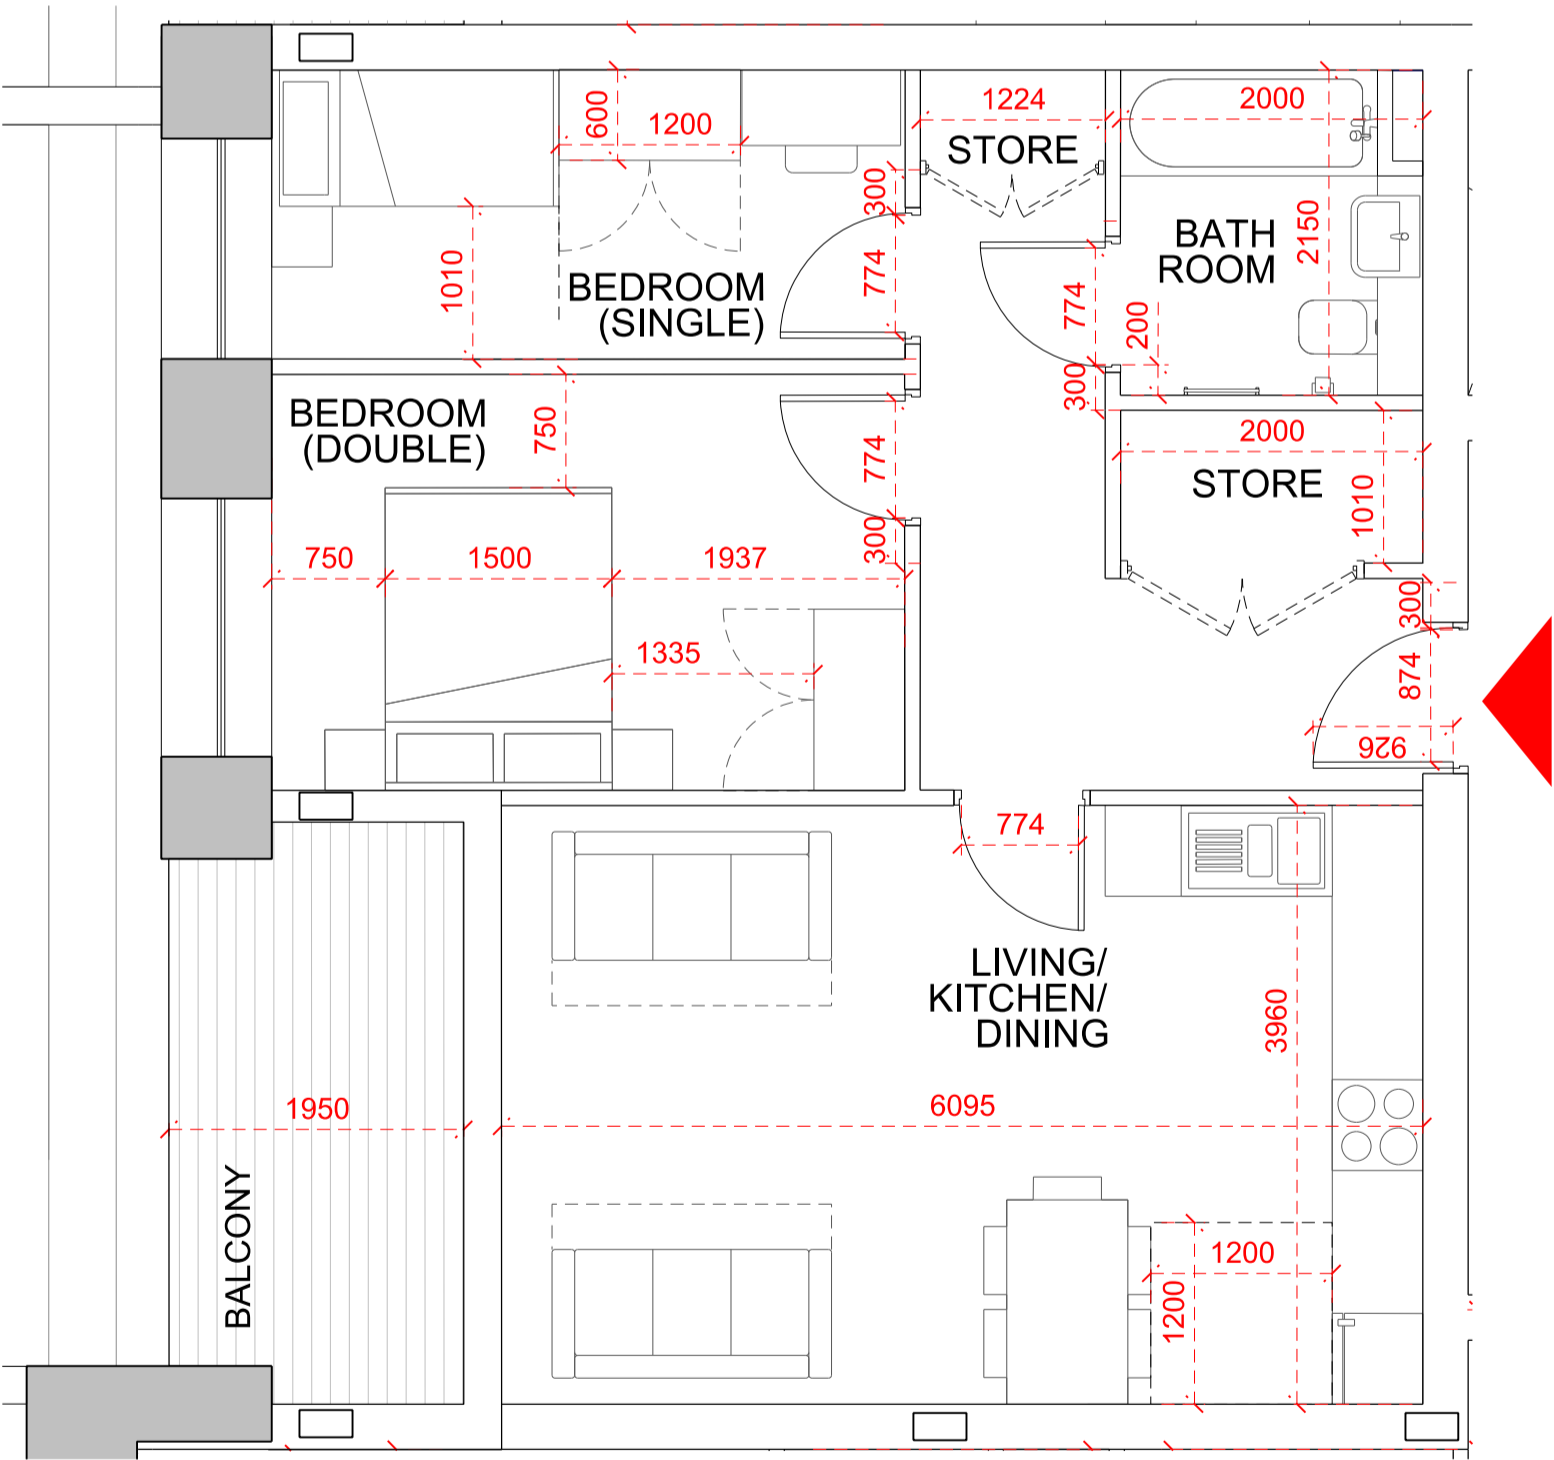

Social Rent Flat Type 5b

The copyright in this drawing is vested in Sheppard Robson and no license or assignment of any kind has been, or is, granted to any third party whether by provision of copies or originals or otherwise unless agreed in writing.

DO NOT SCALE FROM THIS DRAWING
The contractor shall check and verify all dimensions on site and report discrepancies in writing to Sheppard Robson before proceeding work.

FOR ELECTRONIC DATA ISSUE
Electronic data / drawings are issued as 'read only' and should not be interrogated for measurement. All dimensions and levels should be read only from those values stated in text on the drawing.

NOTES

REV.	DATE	AMENDMENT
P01	12.11.20	PLANNING

KEYPLAN



CLIENT

SHEPPARD ROBSON

77 Parkway Camden Town London NW1 7PU
T: +44 (0)20 7504 1700 E: london@sheppardrobson.com


PROJECT
HAVERSTOCK HILL

SCALE@A1	DATE	ORIGINATOR	CHECKED	AUTHORISED
1:50	12.11.2020	IR	MA	DB

TITLE
Social Rent Flat Types

STATUS	PURPOSE OF ISSUE
S2	PLANNING

DRAWING NO.	REV.
6432 - SRA - XX - XX - DR - A - 02 403	P01

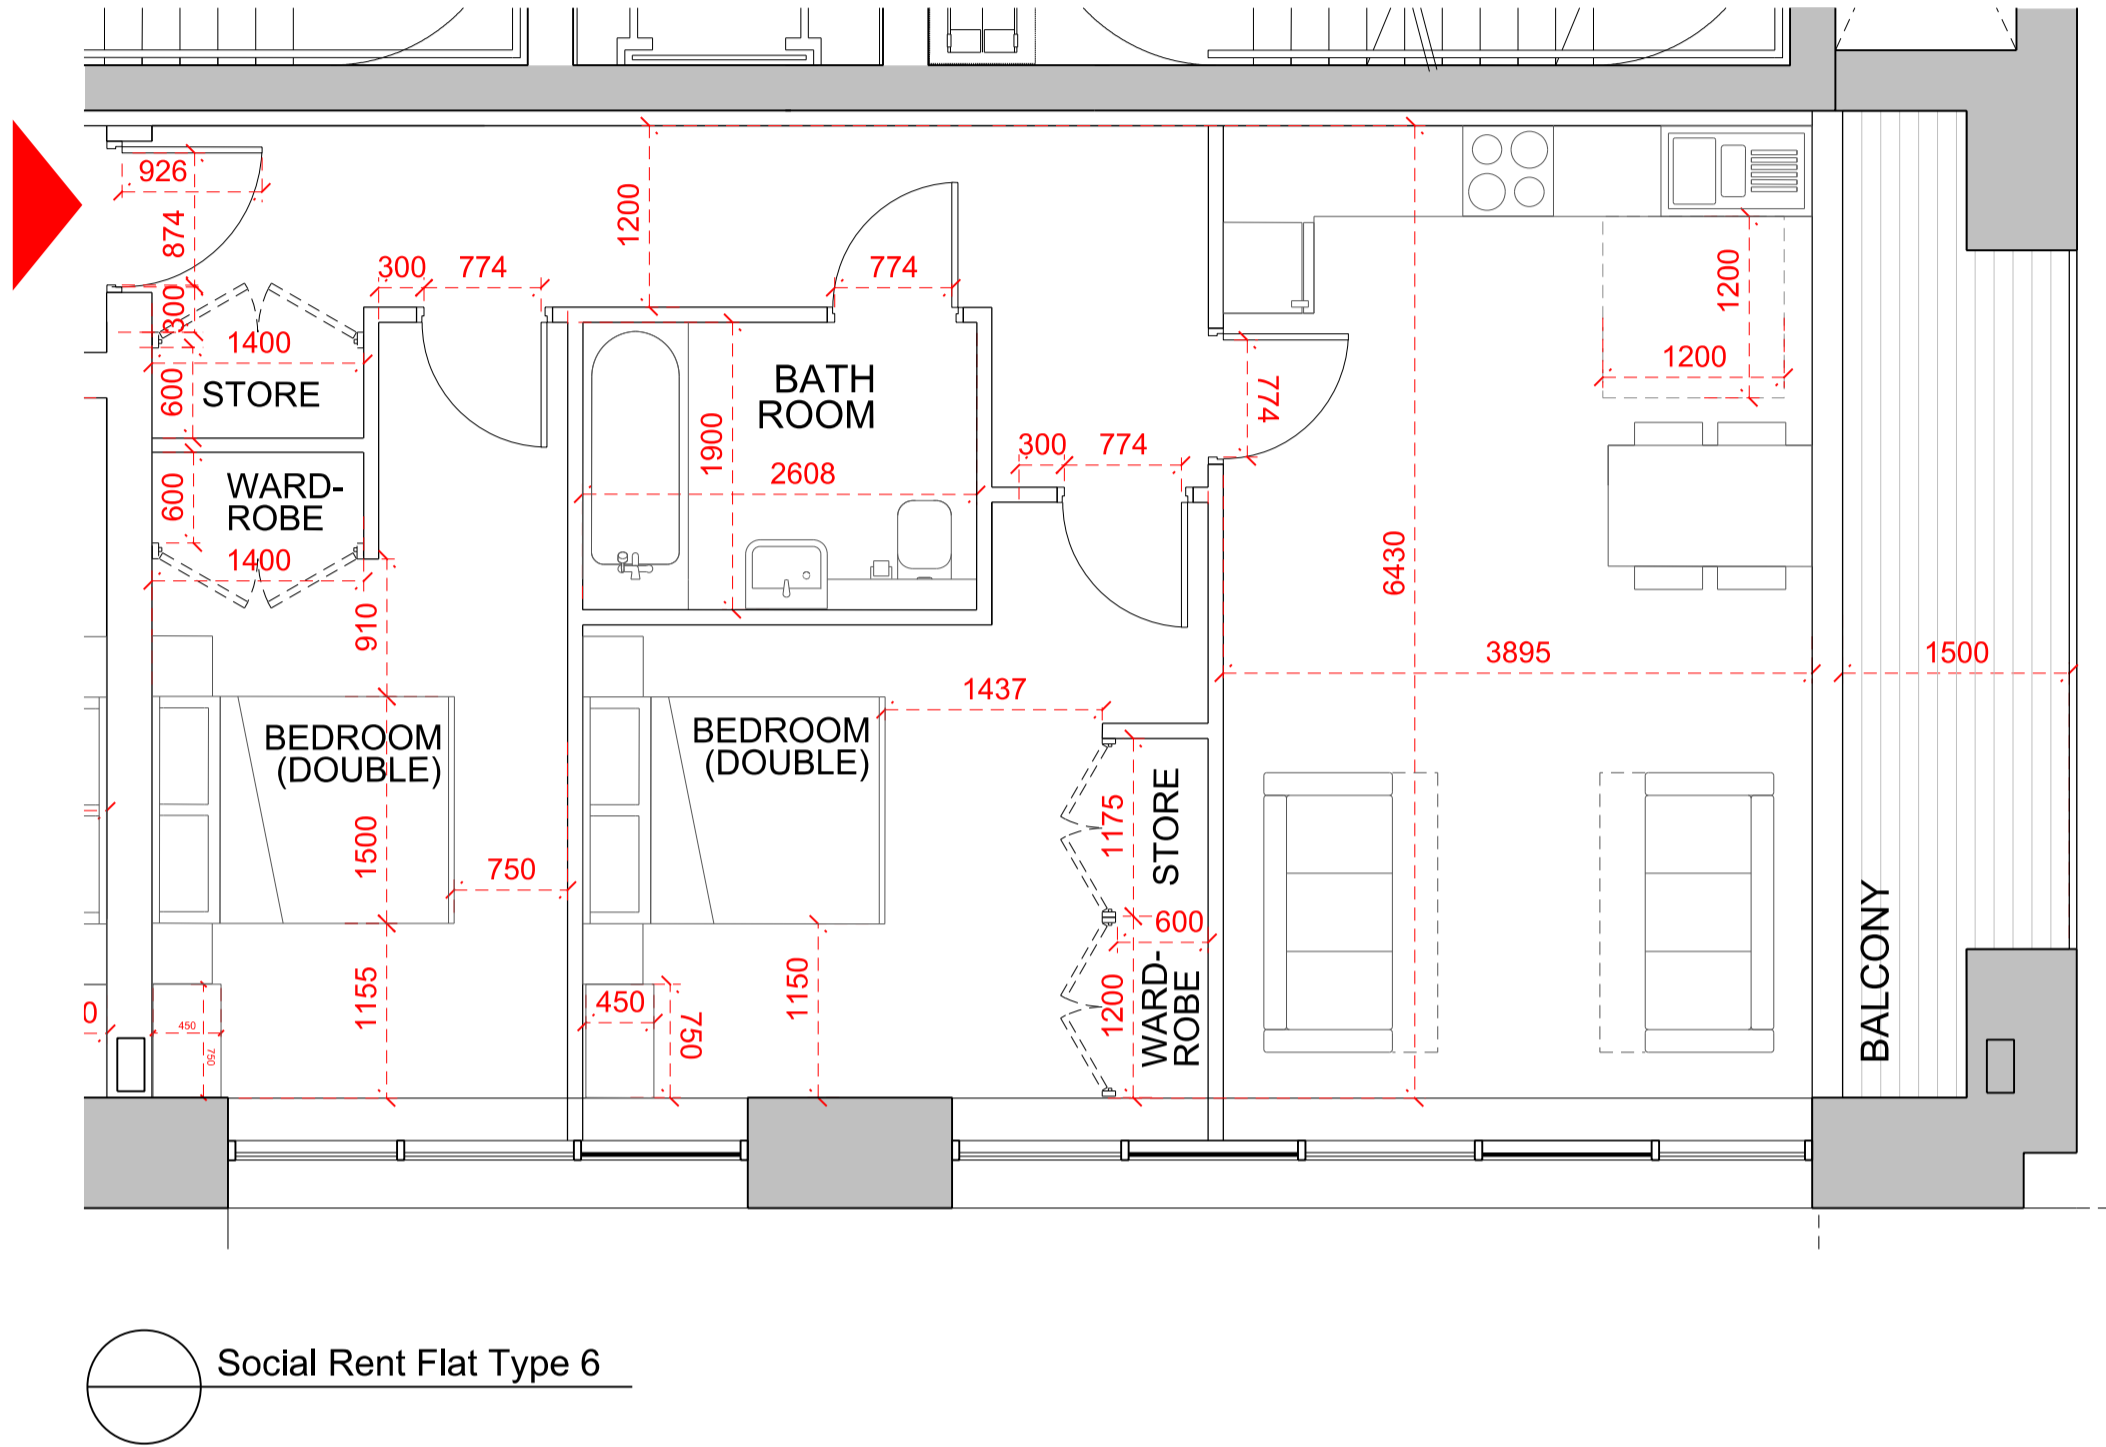

NOTES

REV.	DATE	AMENDMENT
P01	12.11.20	PLANNING

KEYPLAN



CLIENT

SHEPPARD ROBSON

77 Parkway Camden Town London NW1 7PU
T: +44 (0)20 7504 1700 E: london@sheppardrobson.com

PROJECT
HAVERSTOCK HILL


SCALE@A1	DATE	ORIGINATOR	CHECKED	AUTHORISED
1: 50	12.11 .2020	IR	MA	DB

TITLE
Private Flat Types


STATUS
S2

PURPOSE OF ISSUE
PLANNING


DRAWING NO.	REV.
6432 - SRA - XX - XX - DR - A - 02 410	P01

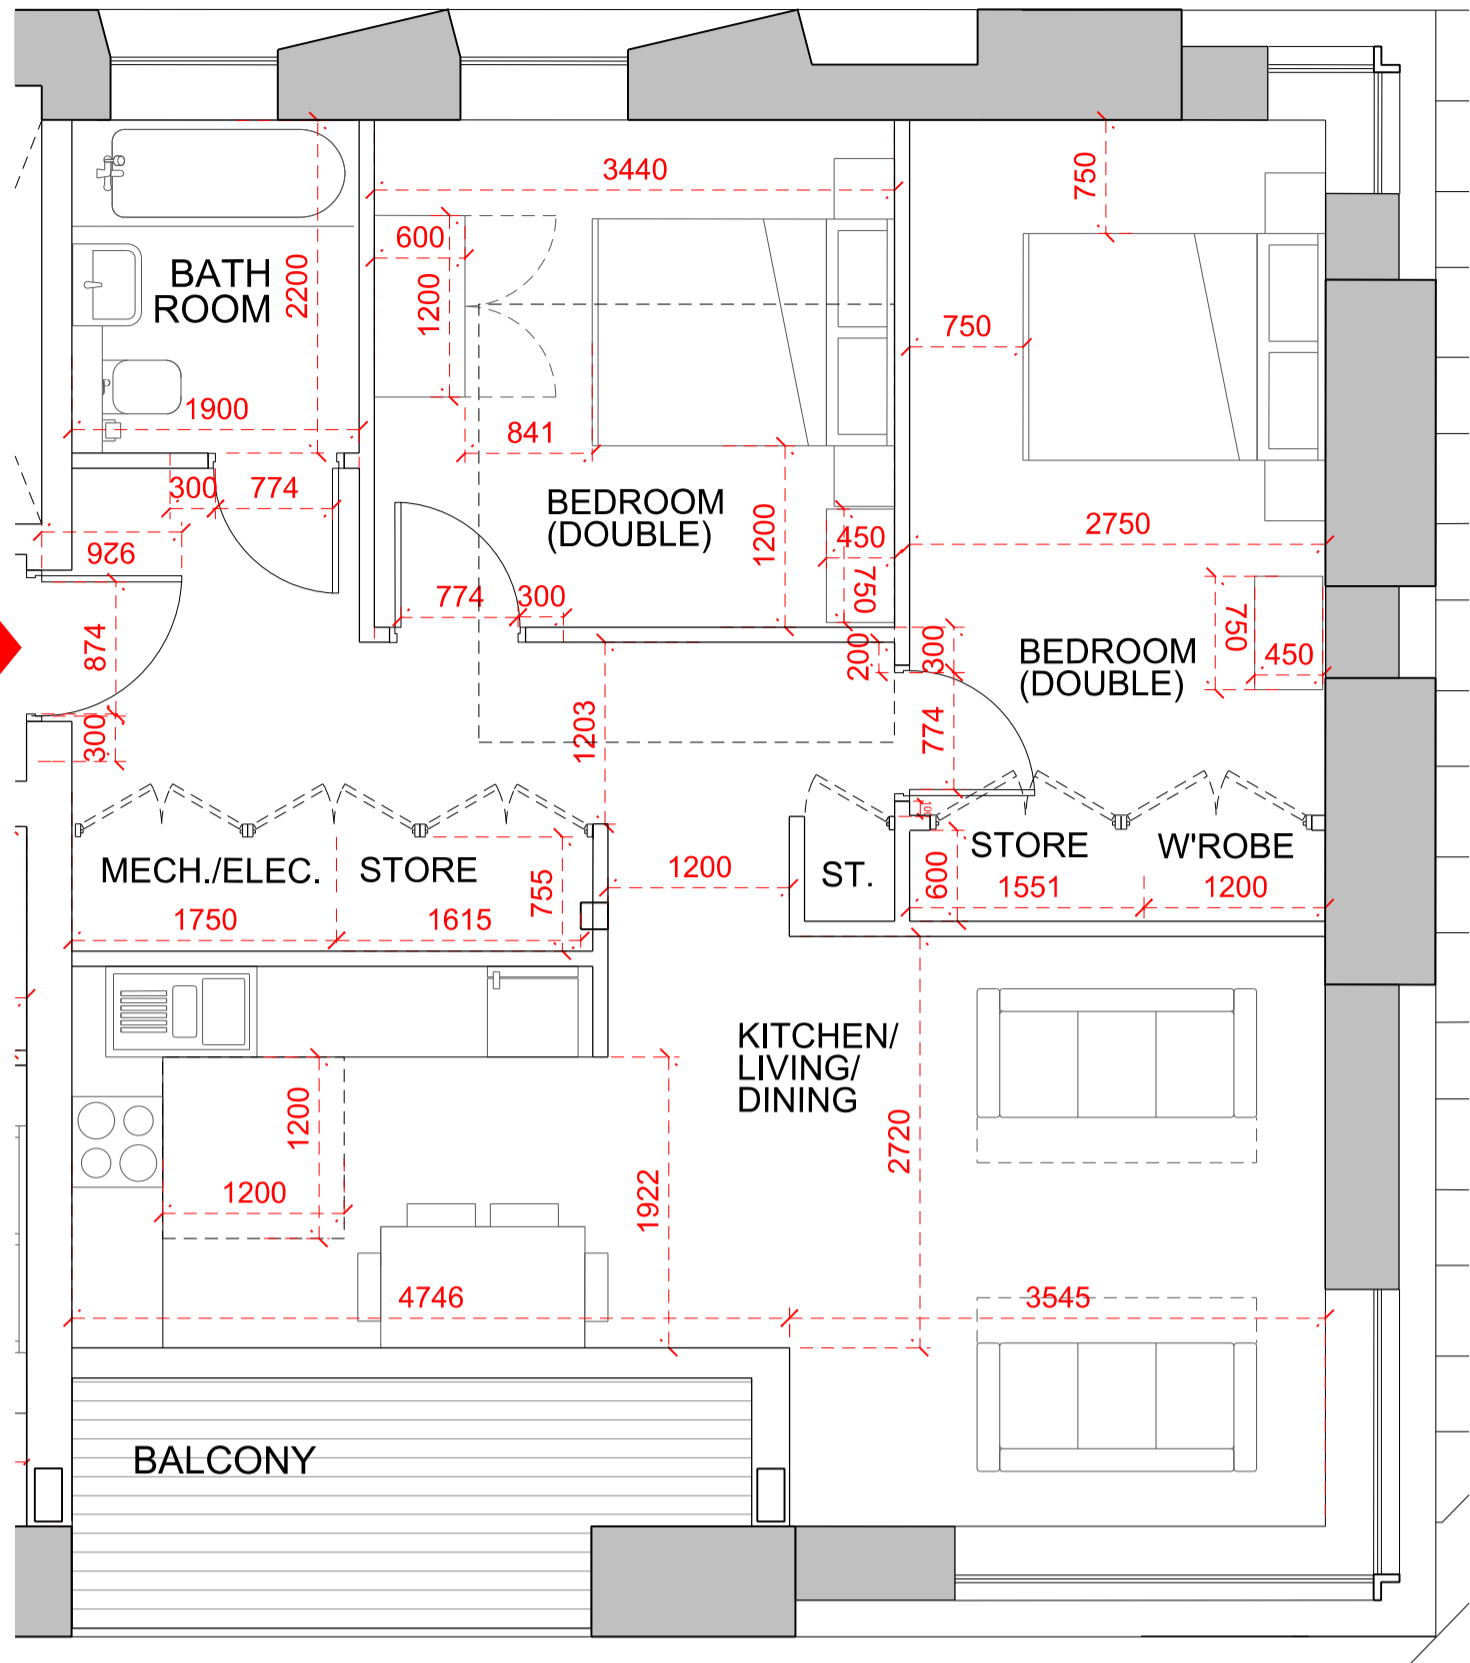


Private Flat Type 1 (levels 2-5)

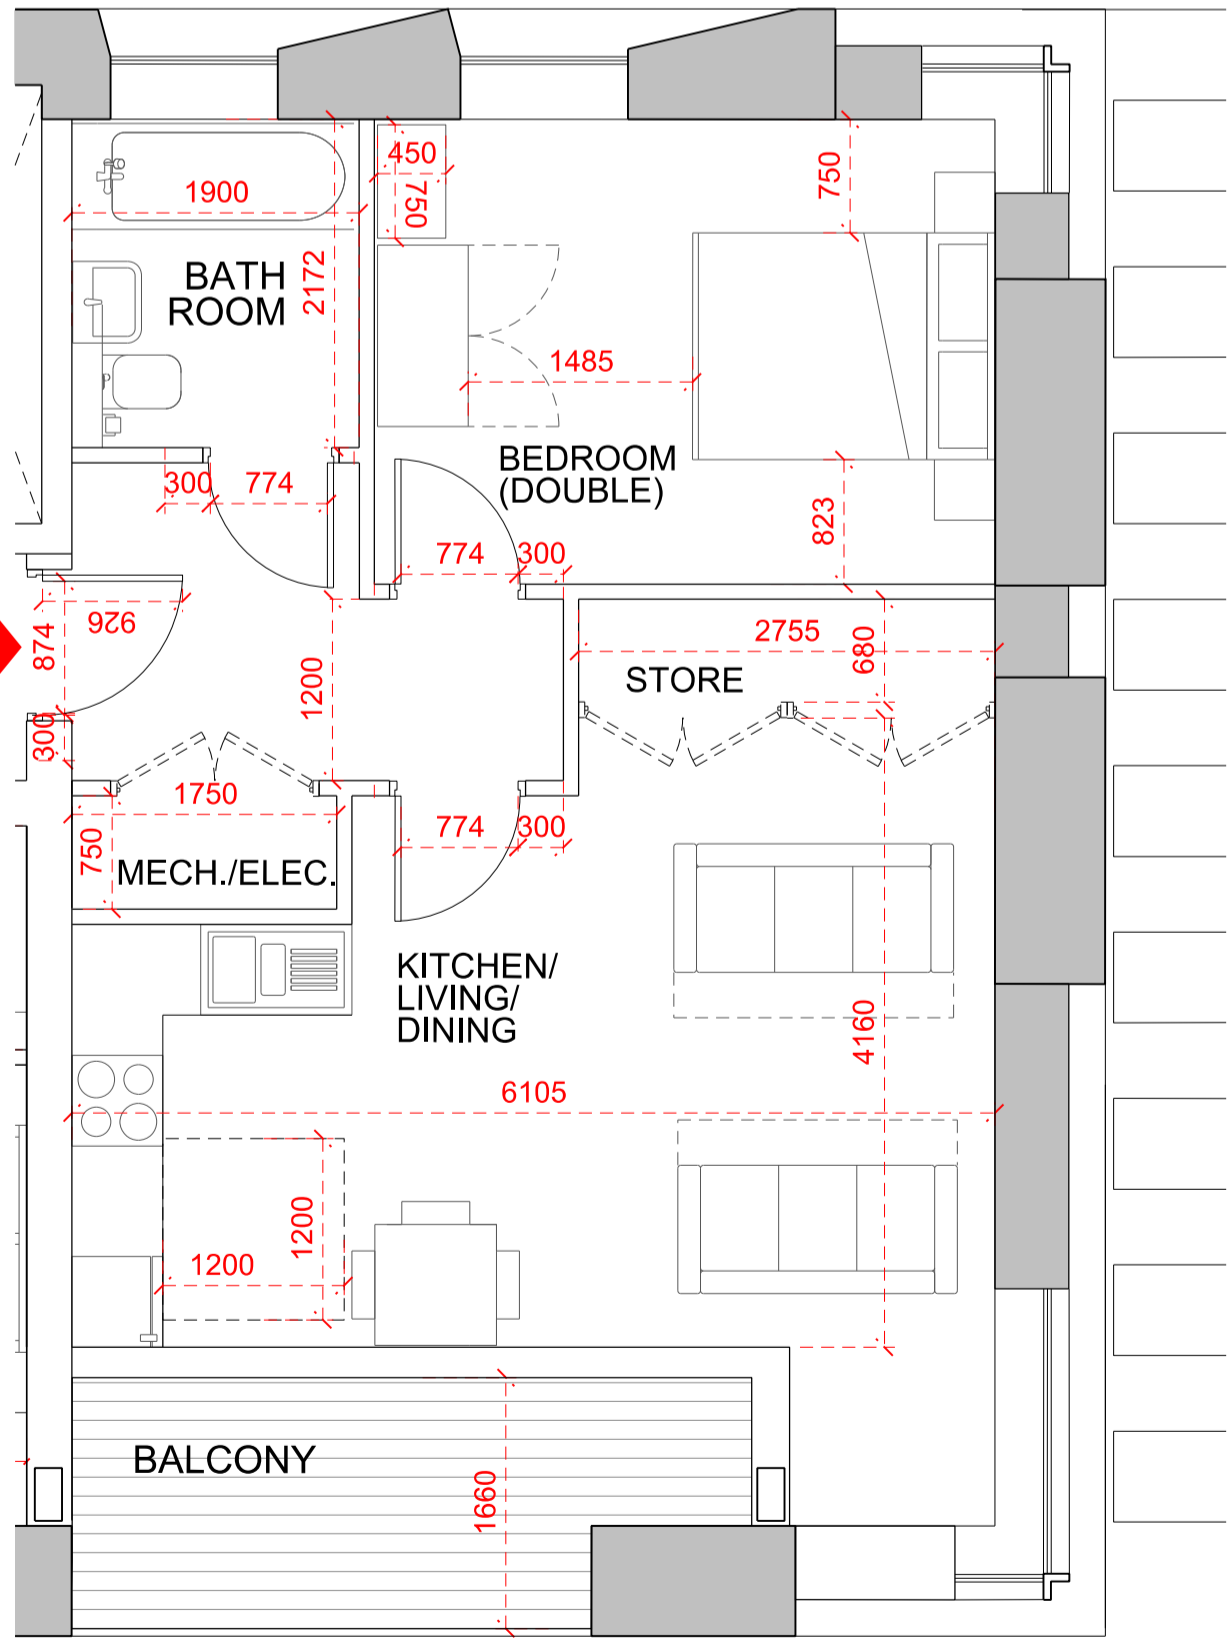

Private Flat Type 3 (Level 1)

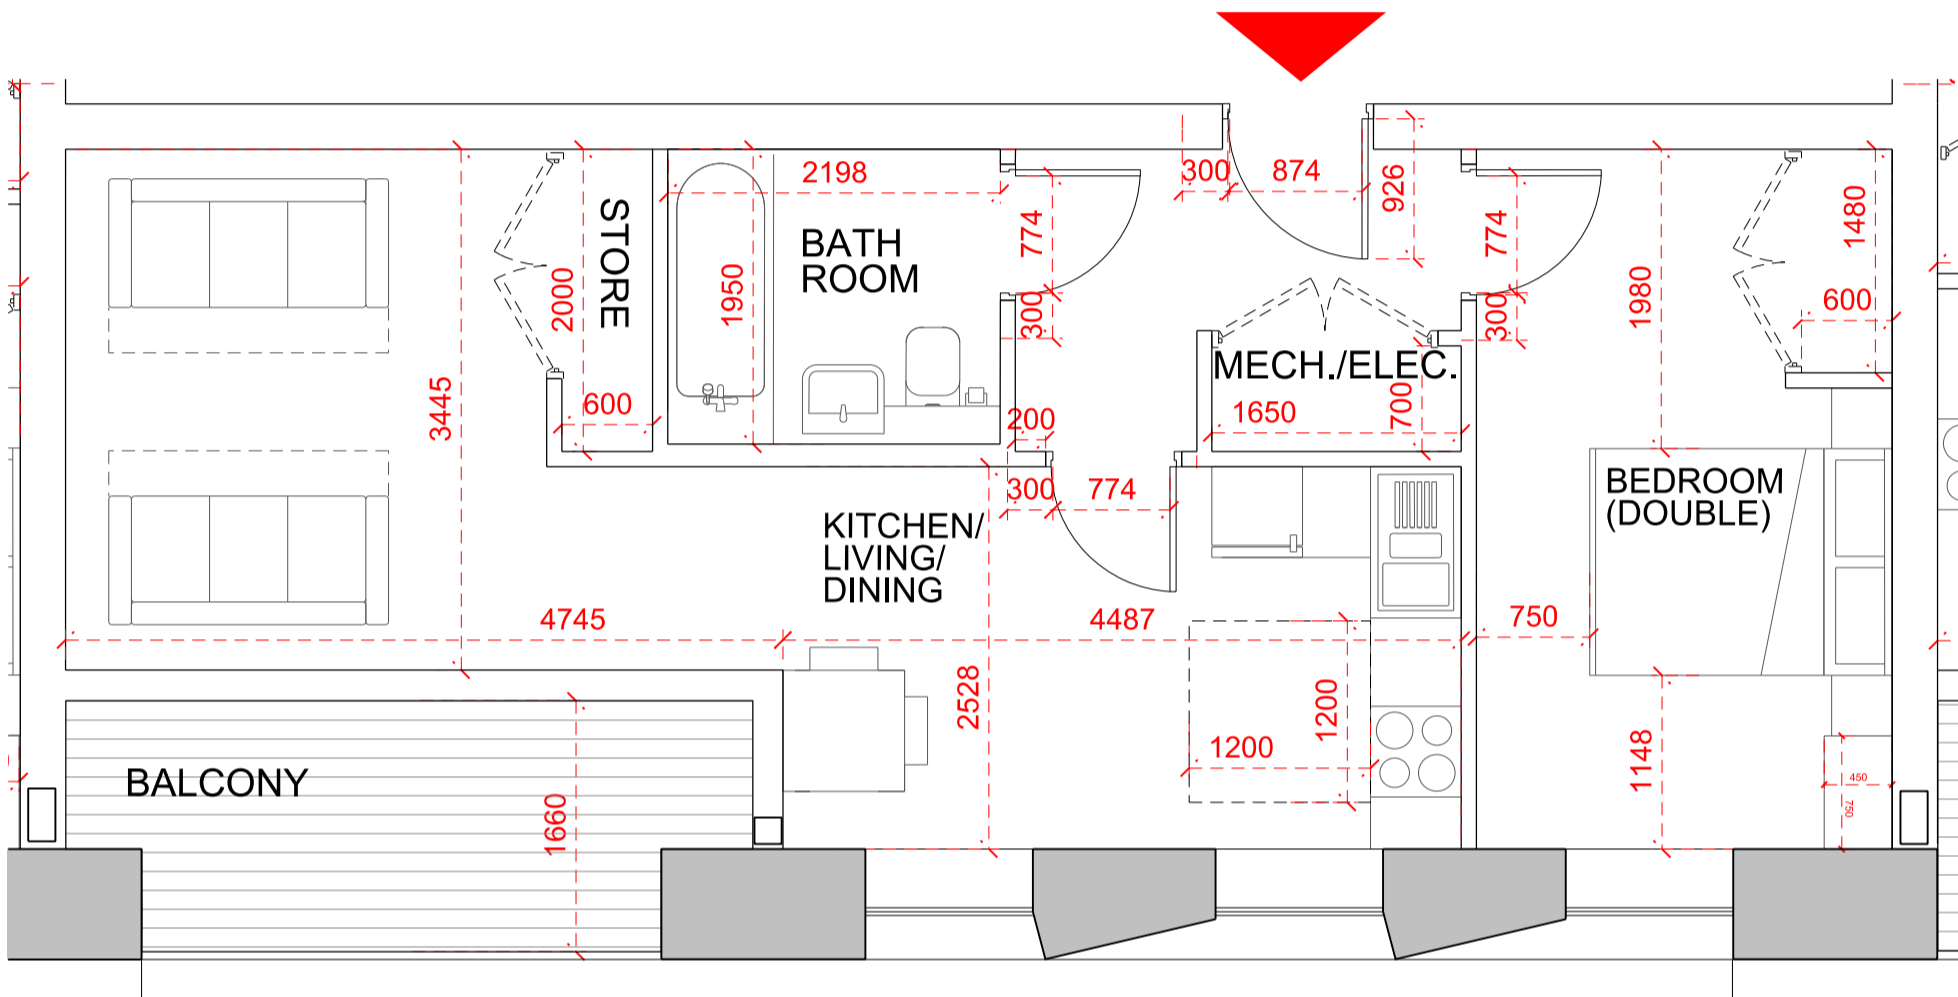

Private Flat Type 2
(Levels 1 - 5)

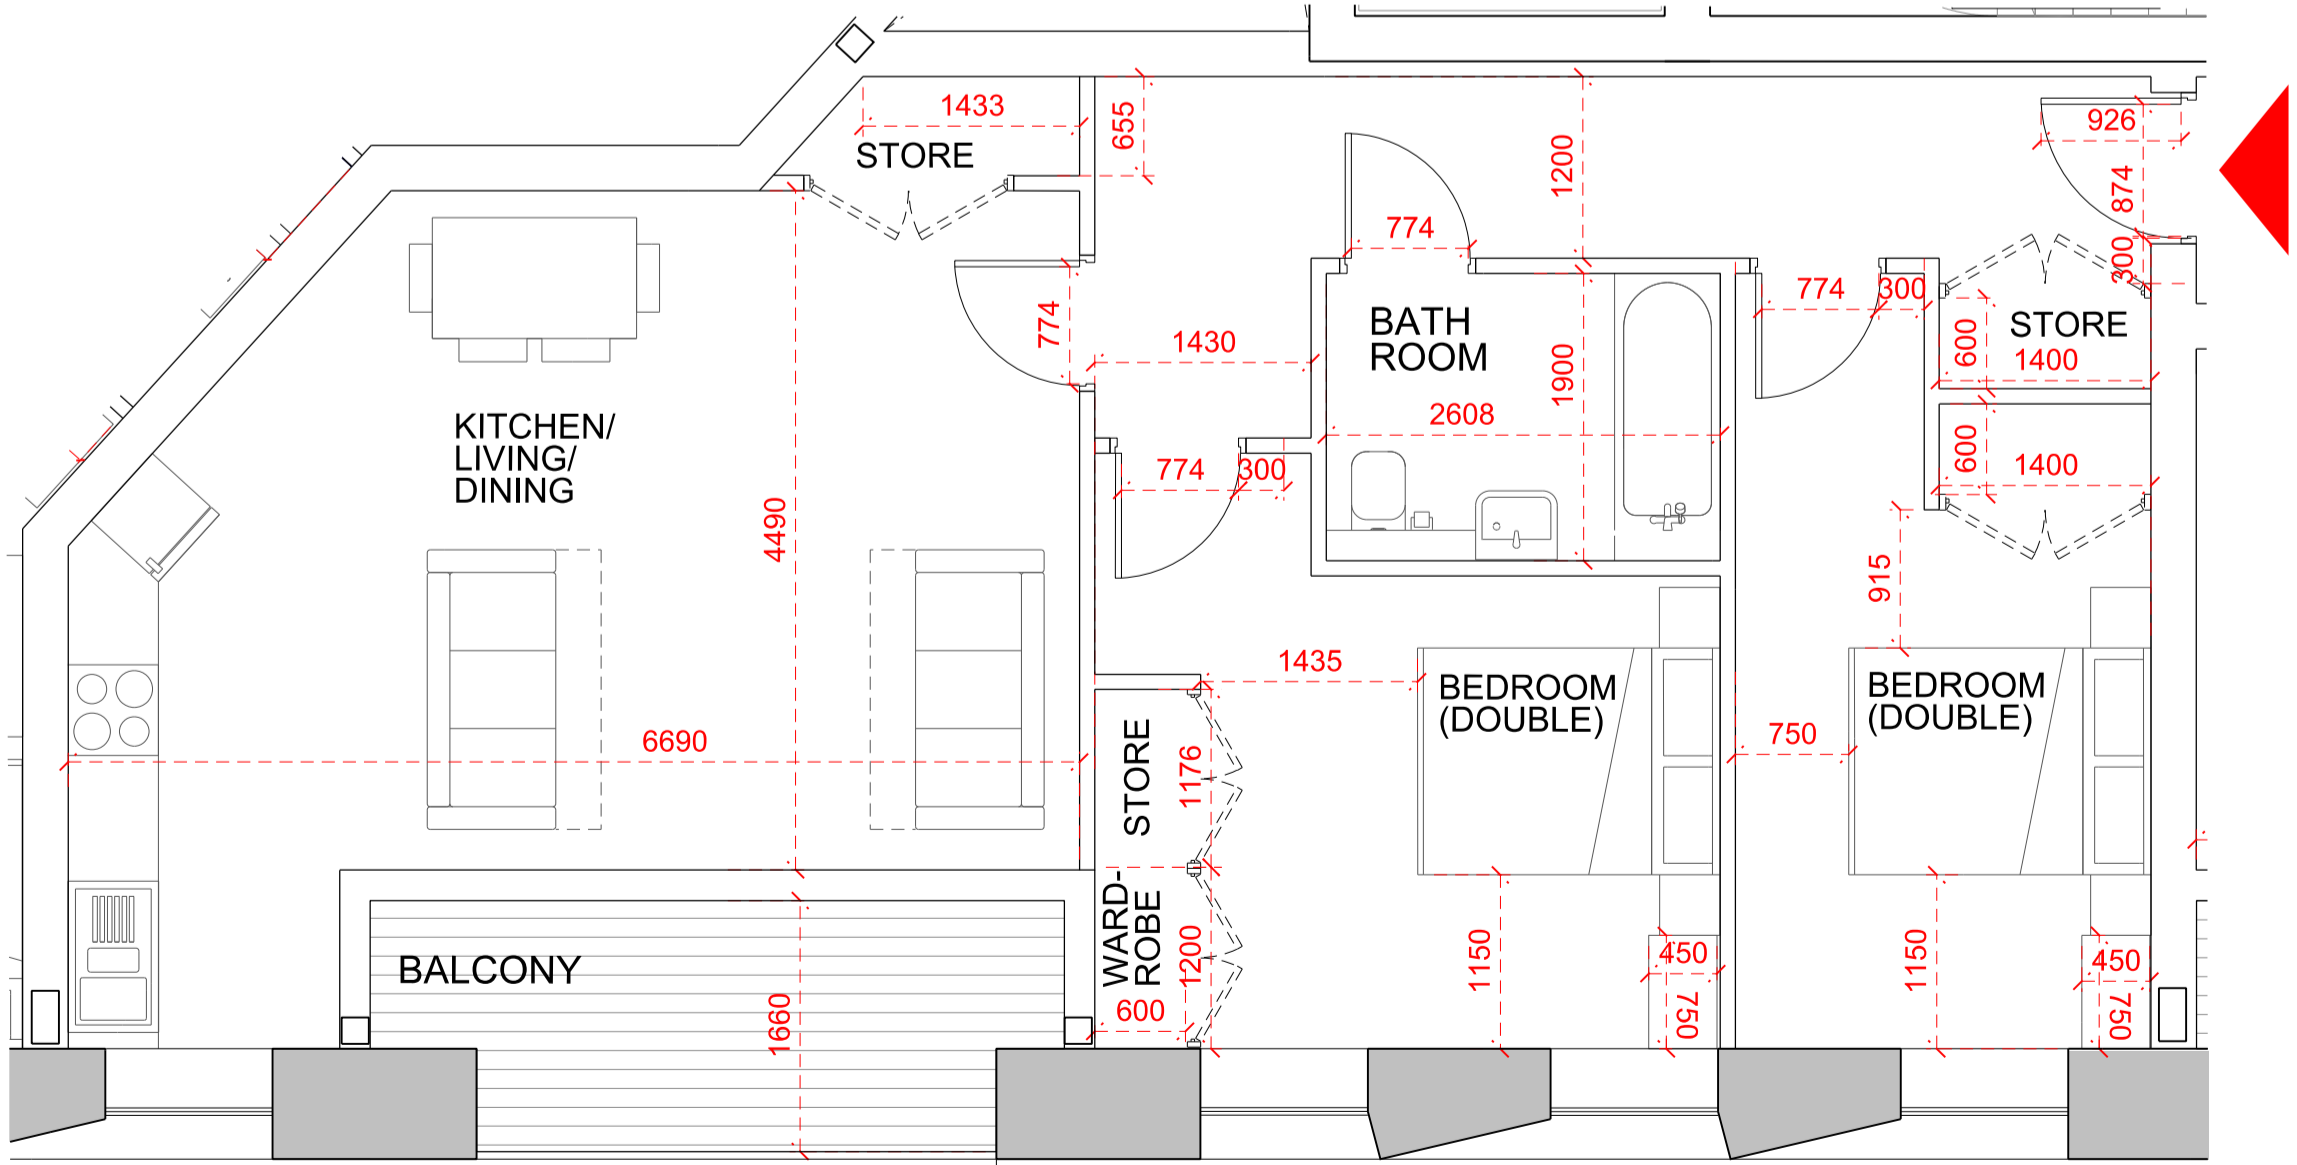

Private Flat Type 4
Levels 1 - 3)

© COPYRIGHT:
The copyright in this drawing is vested in Sheppard Robson and no license or assignment of any kind has been, or is, granted to any third party whether by provision of copies or originals or otherwise unless agreed in writing.


DO NOT SCALE FROM THIS DRAWING
The contractor shall check and verify all dimensions on site and report discrepancies in writing to Sheppard Robson before proceeding work.

FOR ELECTRONIC DATA ISSUE
Electronic data / drawings are issued as 'read only' and should not be interrogated for measurement. All dimensions and levels should be read only from those values stated in text on the drawing.

NOTES

REV.	DATE	AMENDMENT
P01	12.11.20	PLANNING

KEYPLAN

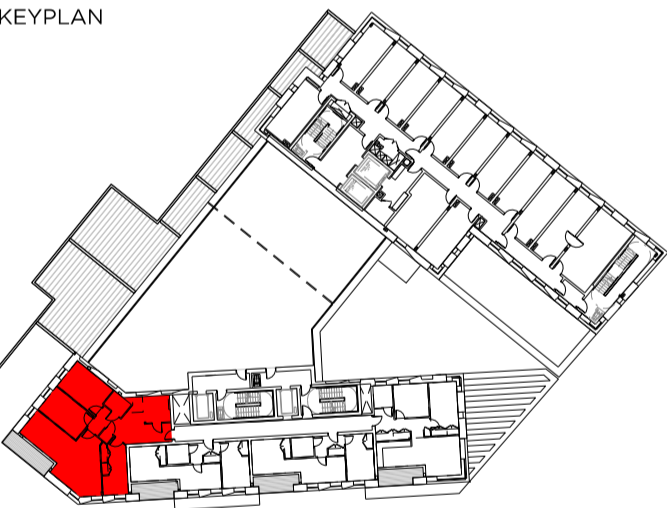

CLIENT

SHEPPARD ROBSON

77 Parkway Camden Town London NW1 7PU
T: +44 (0)20 7504 1700 E: london@sheppardrobson.com

PROJECT
HAVERSTOCK HILL

SCALE@A1	DATE	ORIGINATOR	CHECKED	AUTHORISED
1: 50	12.11 .2020	IR	MA	DB

TITLE
Private Flat Types

STATUS
S2


PURPOSE OF ISSUE
PLANNING

DRAWING NO.
6432 - SRA - XX - XX - DR - A - 02 411

REV.
P01



Private Flat Type 5a
Part M4(3) (5th floor)

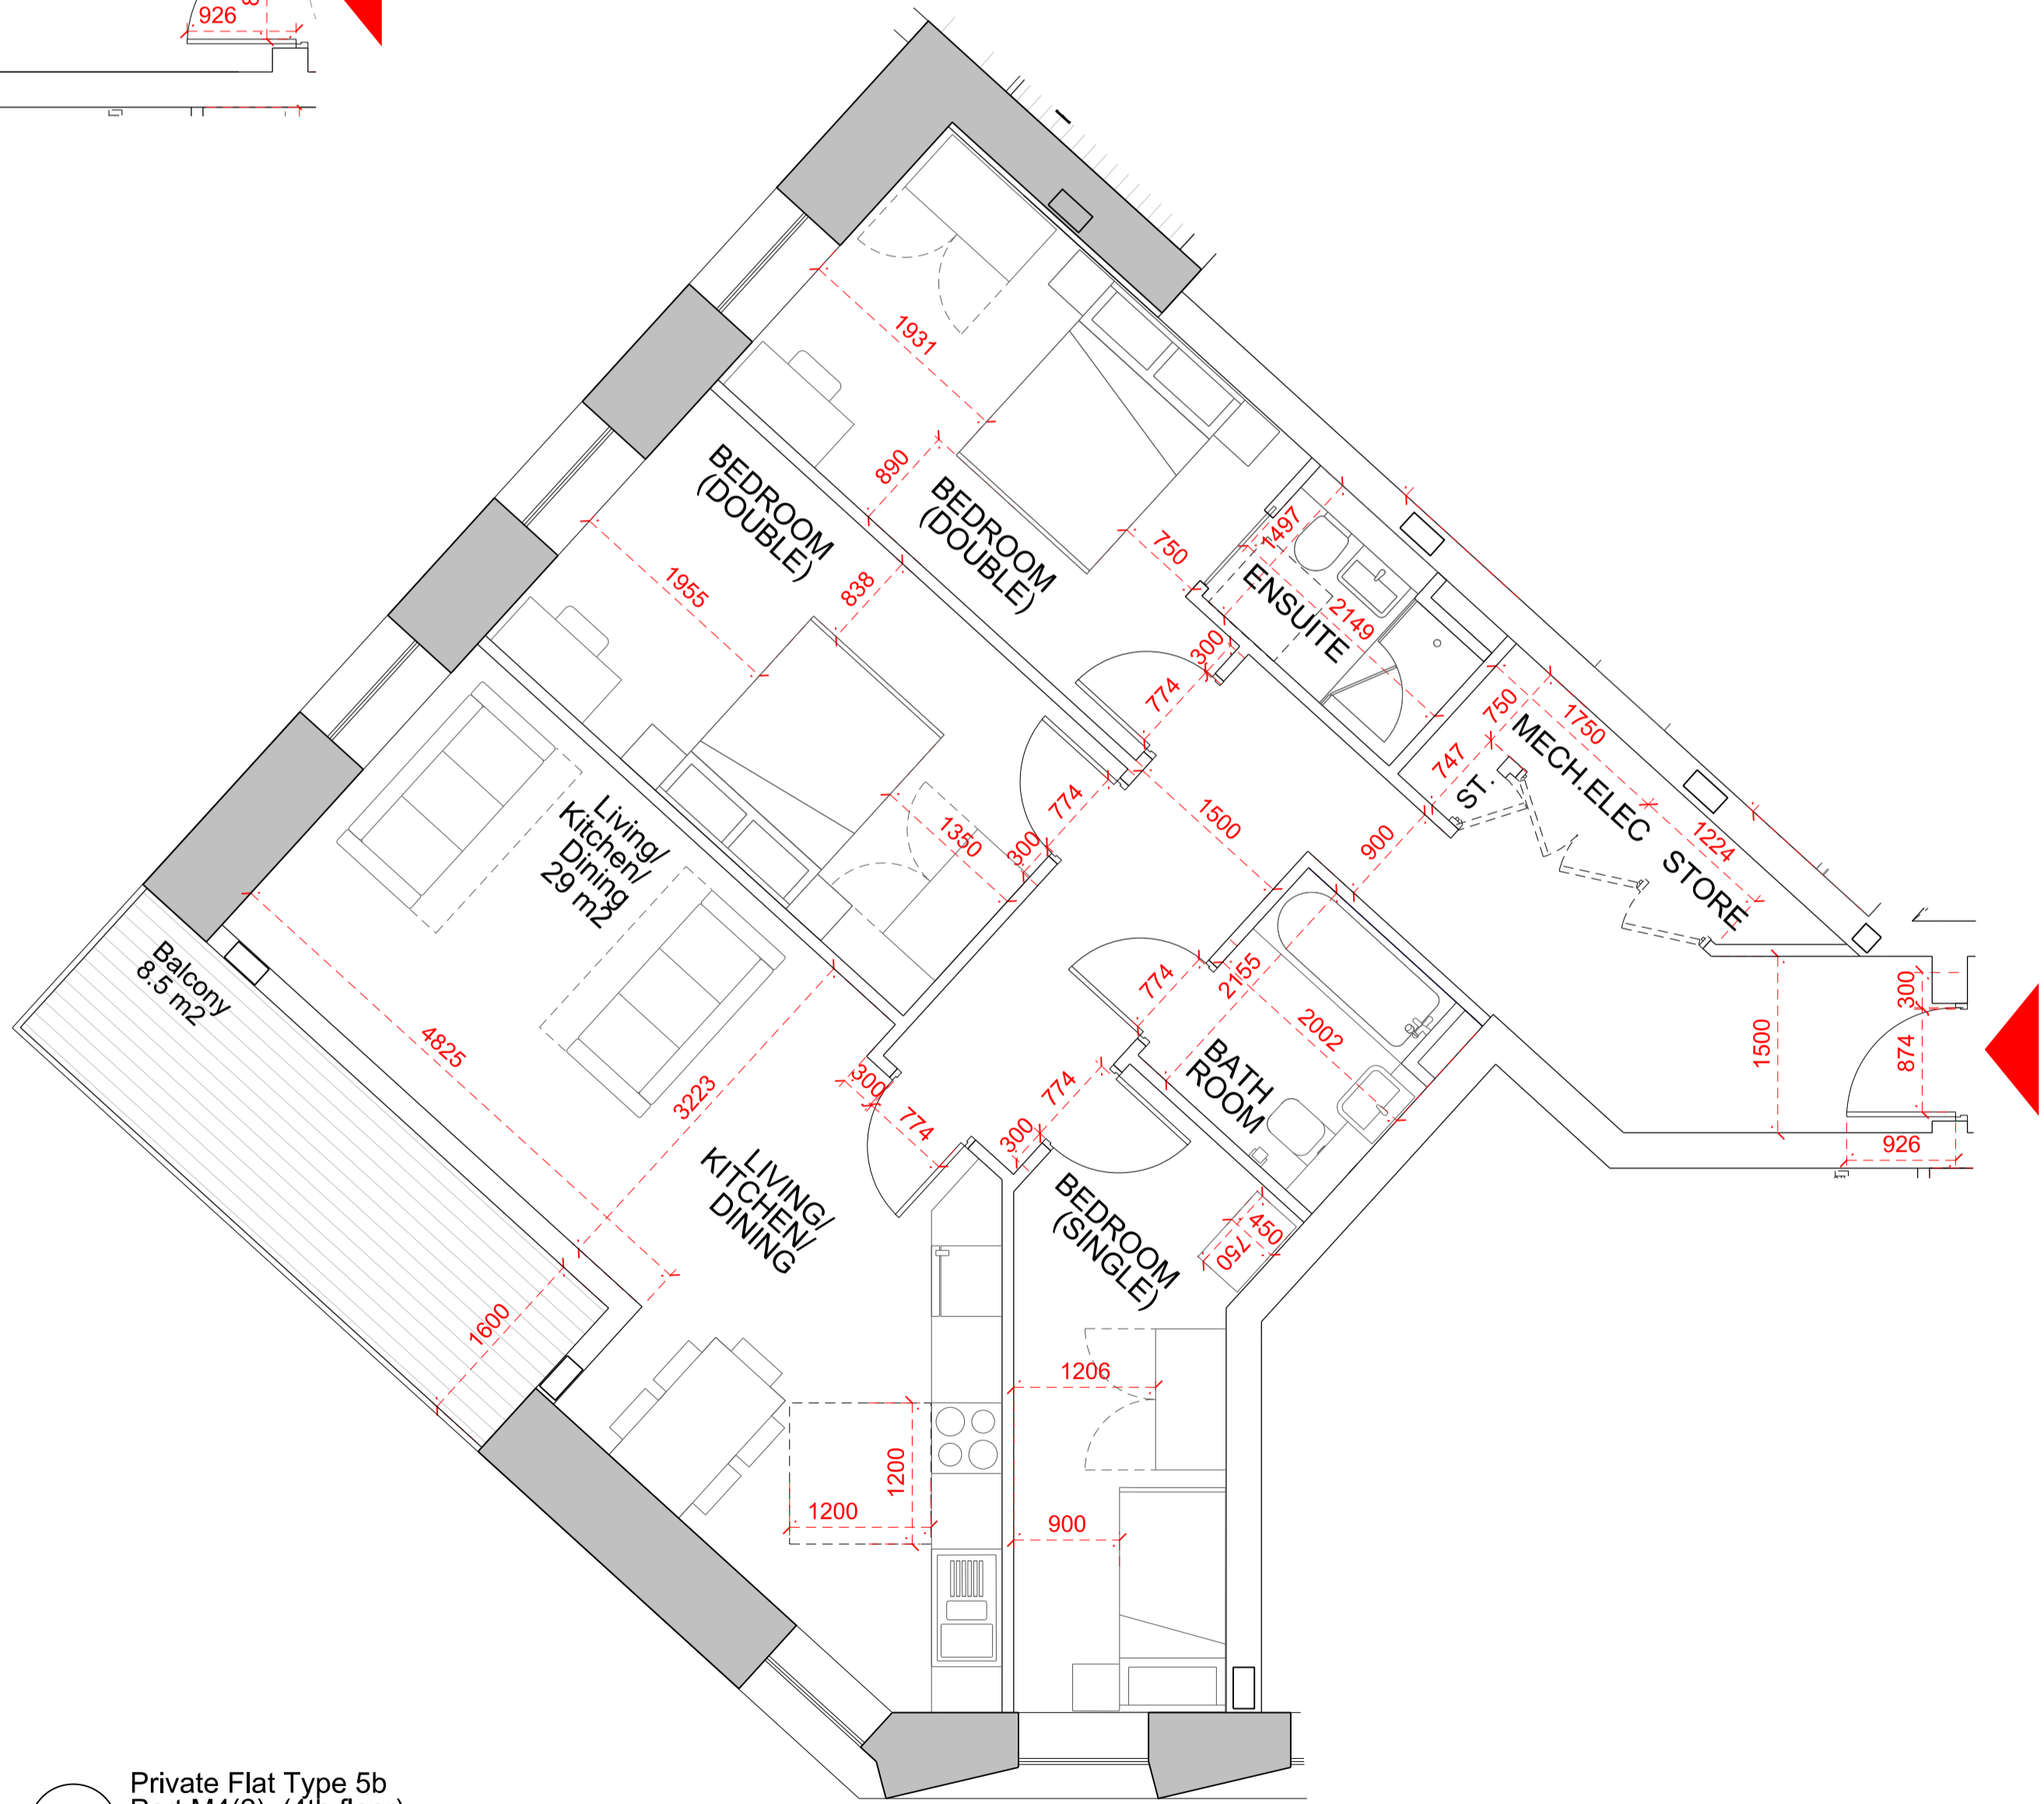

Private Flat Type 5b
Part M4(2) (4th floor)