


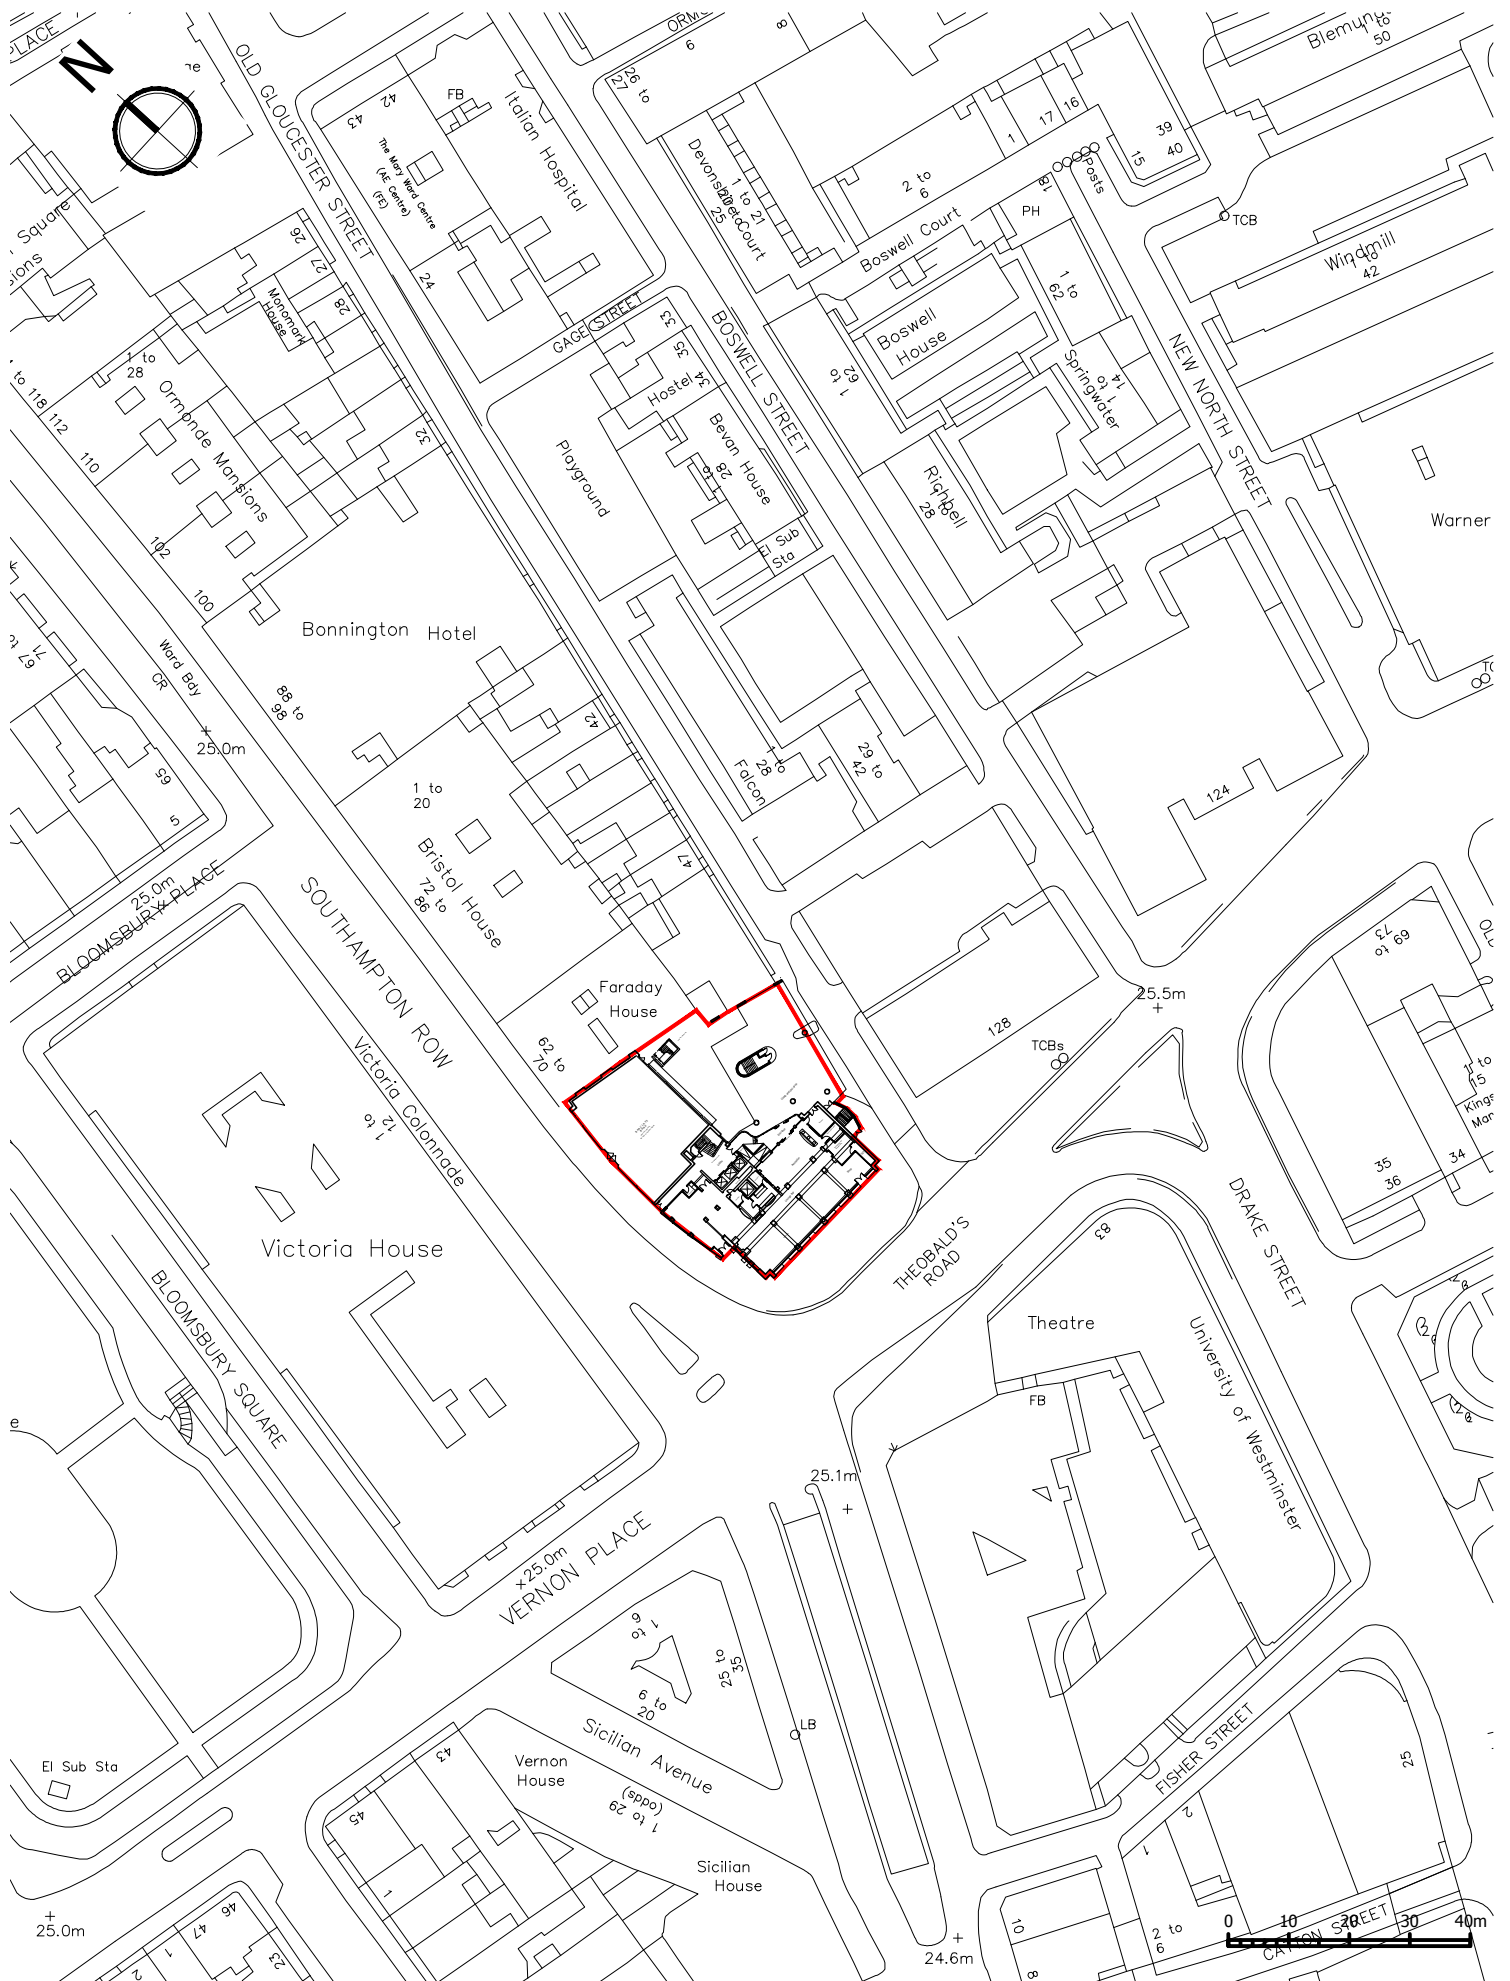

Buchanan Hartley Architects Ltd
architecture interiors environment

34 Mortimer Street W1W 7RF
E mail@buchananhartley.co.uk

Title

Jurys Inn London Holborn
Site Location Plan

DATE
08/05/19

PROJECT NO
0913

SCALE
1:1250@A4

DRAWING NO
L(EX) 000

REV
-