


- Existing supergraphic vinyl wrap to cabins
- Existing Secondary Door with level access
- Existing External AC Condenser Units located to rear of Cabin
- Existing ramp to provide level access

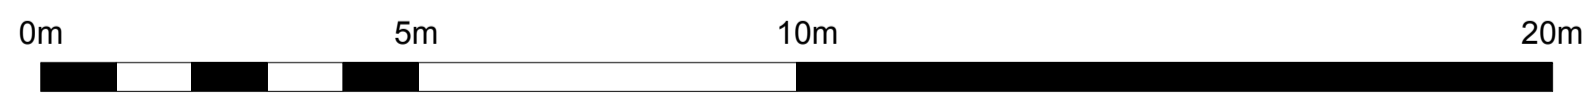

Revision	Date	Amendment	Notes:	Client	Project	Drawing	Scale	Date	Drawn	BM	Revision	Unit	California Building	London SE13 7SF	West Exeter EX1 1JG	First Floor	© Southernhay
P1	27.11.2020	Issued for Planning		University College London	South Quad Temporary Teaching Facility	Existing & Proposed North East Elevation (Andrew Huxley)	1:100 @ A1	November 2020	BM		P1	0.01	California Building	London SE13 7SF	West Exeter EX1 1JG	First Floor	© Southernhay
			NO DIMENSIONS ARE TO BE SCALED FROM THIS DRAWING. THE CONTRACTOR/MANUFACTURER IS RESPONSIBLE FOR CHECKING ALL DIMENSIONS AND QUERYING ANY DISCREPANCIES. THIS DRAWING IS THE PROPERTY OF BURWELL ARCHITECTS LTD. COPYRIGHT IS RESERVED BY THEM AND THE DRAWING IS ISSUED ON CONDITION THAT IT IS NOT COPIED, REPRODUCED, RETAINED OR DISCLOSED TO ANY UNAUTHORISED PERSON, EITHER WHOLLY OR IN PART, WITHOUT WRITTEN CONSENT.	info@burwellarchitects.com	www.burwellarchitects.com							Unit 0.01	California Building	London SE13 7SF	West Exeter EX1 1JG	First Floor	© Southernhay
				909	909-PL-011							+44 (0) 2083 056010				+44 (0) 1392 423981	

