




Existing Level  
access ramp

Existing supergraphic  
vinyl wrap terminates at  
window edge to rear  
facade. Remaining  
facade is light grey.

Existing External AC  
Condenser Units  
located to rear of  
Cabin

Existing timber  
plinth to lower level

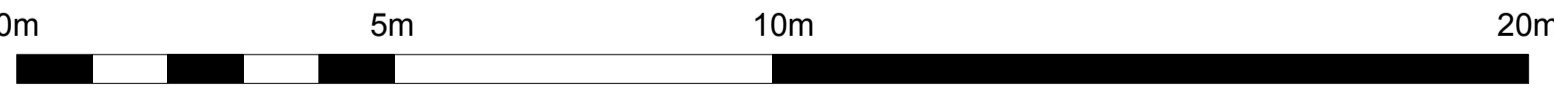

Revision	Date	Amendment	Notes:										Client	Project	Drawing	Scale	Date	Drawn	BM	Project N°	Drawing N°	Revision	Unit 0.01	Building	First Floor											
P1	27.11.2020	Issued for Planning	<p>NO DIMENSIONS ARE TO BE SCALED FROM THIS DRAWING. THE CONTRACTOR/MANUFACTURER IS RESPONSIBLE FOR CHECKING ALL DIMENSIONS AND QUERYING ANY DISCREPANCIES. THIS DRAWING IS THE PROPERTY OF BURWELL ARCHITECTS LTD. COPYRIGHT IS RESERVED BY THEM AND THE DRAWING IS ISSUED ON CONDITION THAT IT IS NOT COPIED, REPRODUCED, RETAINED OR DISCLOSED TO ANY UNAUTHORISED PERSON, EITHER WHOLLY OR IN PART, WITHOUT WRITTEN CONSENT.</p>										University College London South Quad Temporary Teaching Facility Existing & Proposed North West Elevation (South Wing)			1:100 @ A1 November 2020	Drawn	BM	909	909-PL-012	P1	info@burwellarchitects .com www.burwellarchitects .com	Unit 0.01 California Building London SE13 7SF +44 (0) 2083 056010	6 Southernhay West Exeter EX1 1JG +44 (0) 1392 423981												