




MEDICAL SCIENCES

INSTITUTE OF PHYSIOLOGY

CRL +32.285m

FFL +25.590m

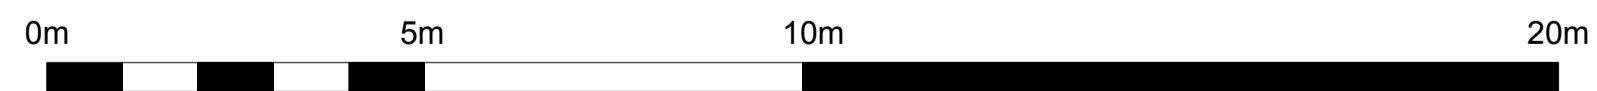

Revision	Date	Amendment	Notes:		Client	Project	Drawing	Scale	Date	Drawn	BM	Revision	Project N°	Drawing N°	Unit 0.01	California Building	London SE13 7SF	+44 (0) 2083 056010	First Floor	© Southernhay	West Exeter EX1 1JG	+44 (0) 1392 423981
P1	27.11.2020	Issued for Planning			University College London	South Quad Temporary Teaching Facility	Existing & Proposed South East Elevation (Medical Science)	1:100 @ A1	November 2020	BM		P1	909	909-PL-014	Unit 0.01	California Building	London SE13 7SF	+44 (0) 2083 056010	First Floor	© Southernhay	West Exeter EX1 1JG	+44 (0) 1392 423981

Burwell Architects

NO DIMENSIONS ARE TO BE SCALED FROM THIS DRAWING. THE CONTRACTOR/MANUFACTURER IS RESPONSIBLE FOR CHECKING ALL DIMENSIONS AND QUERING ANY DISCREPANCIES. THIS DRAWING IS THE PROPERTY OF BURWELL ARCHITECTS LTD. COPYRIGHT IS RESERVED BY THEM AND THE DRAWING IS ISSUED ON CONDITION THAT IT IS NOT COPIED, REPRODUCED, RETAINED OR DISCLOSED TO ANY UNAUTHORISED PERSON, EITHER WHOLLY OR IN PART, WITHOUT WRITTEN CONSENT.