




Internal layouts shown
indicatively only

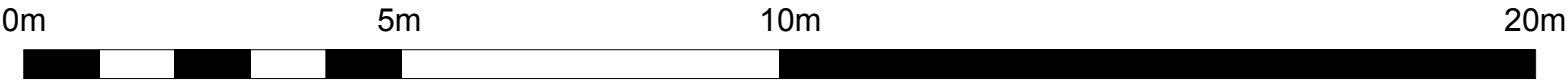

Revision	Date	Amendment	Notes:										Client		Project		Drawing		Scale		Date		Drawn		BM		info@burwellarchitects .com		www.burwellarchitects .com	
P1	27.11.2020	Issued for Planning											University College London		South Quad Temporary Teaching Facility		Existing & Proposed North West Section (South Wing)		1:100 @ A1		November 2020		BM							
			NO DIMENSIONS ARE TO BE SCALED FROM THIS DRAWING. THE CONTRACTOR/MANUFACTURER IS RESPONSIBLE FOR CHECKING ALL DIMENSIONS AND QUERYING ANY DISCREPANCIES. THIS DRAWING IS THE PROPERTY OF BURWELL ARCHITECTS LTD. COPYRIGHT IS RESERVED BY THEM AND THE DRAWING IS ISSUED ON CONDITION THAT IT IS NOT COPIED, REPRODUCED, RETAINED OR DISCLOSED TO ANY UNAUTHORISED PERSON, EITHER WHOLLY OR IN PART, WITHOUT WRITTEN CONSENT.										Project N°		Drawing N°		Revision		Unit 0.01		First Floor									
													909		909-PL-015		P1		California Building		6 Southernhay									
																			London SE13 7SF		West Exeter EX1 1JG									
																			+44 (0) 2083 056010		+44 (0) 1392 423981									