

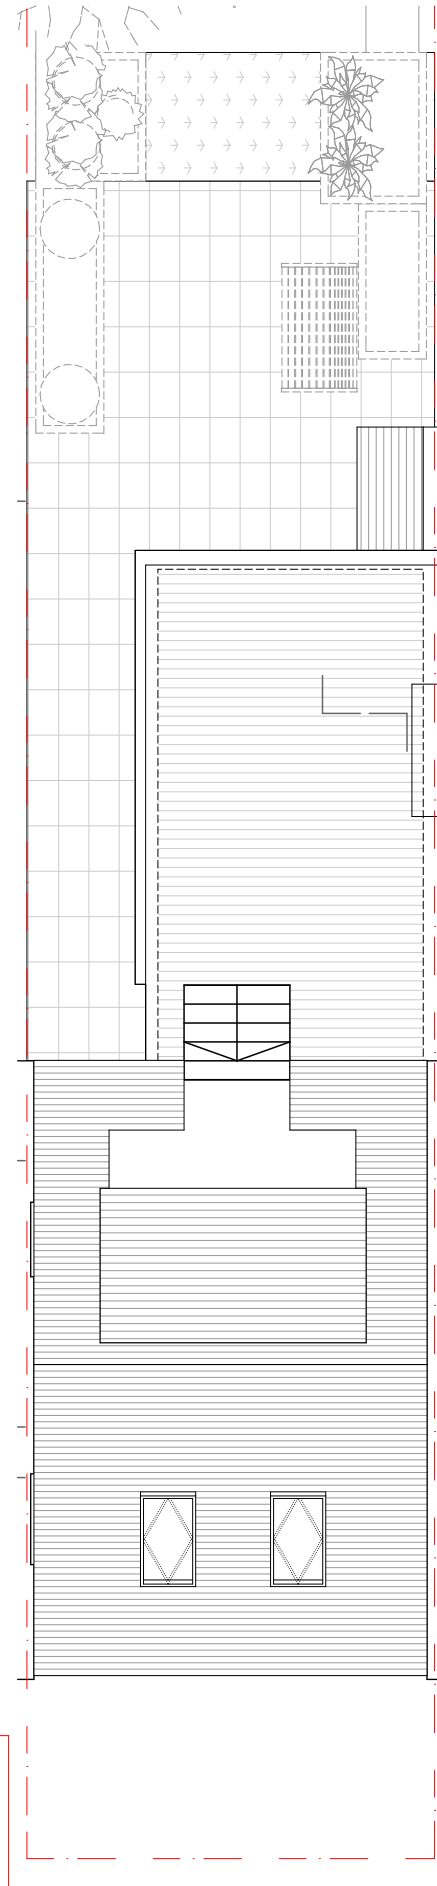
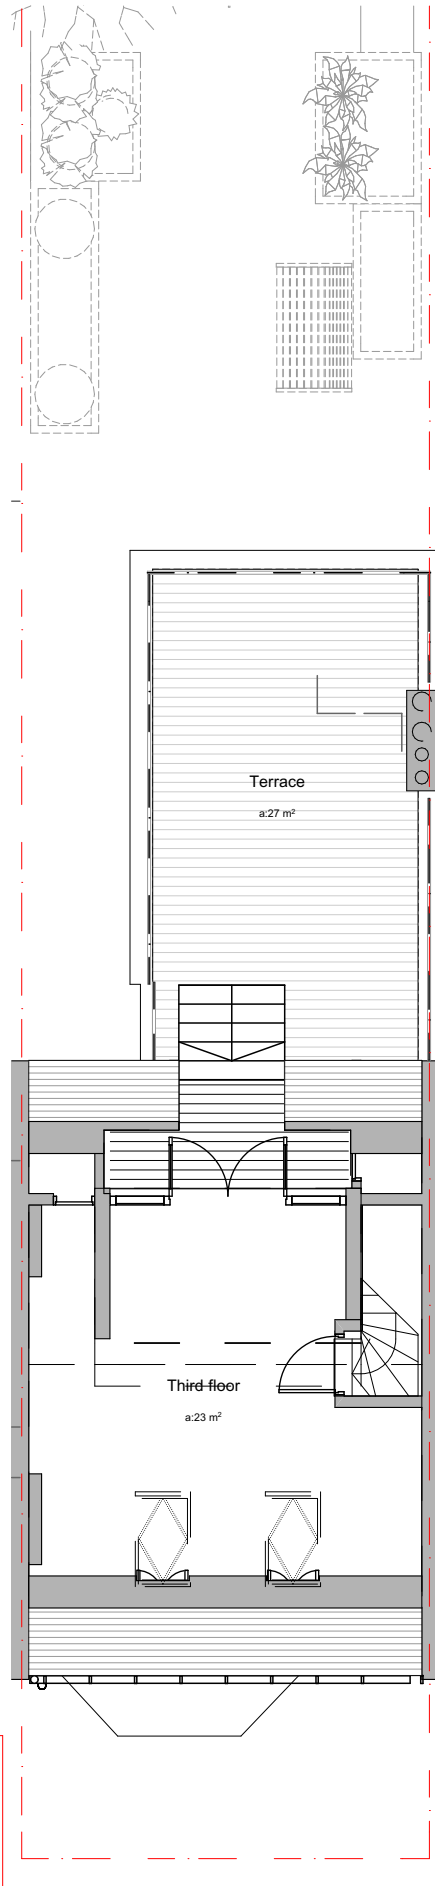
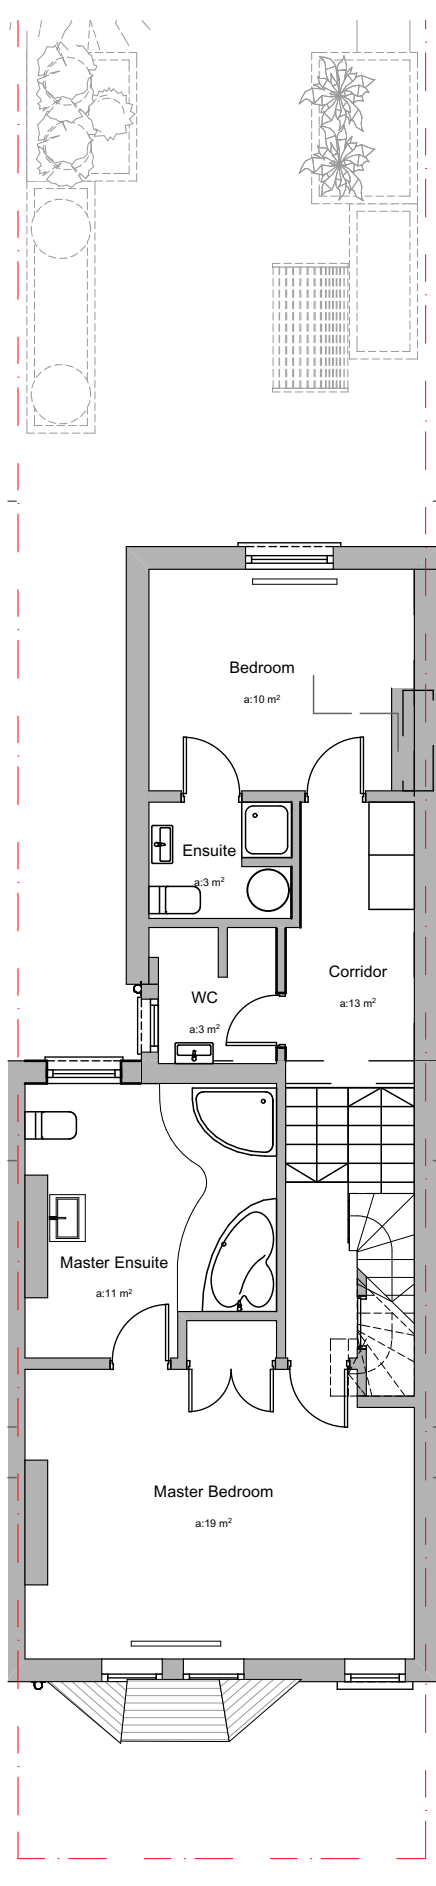


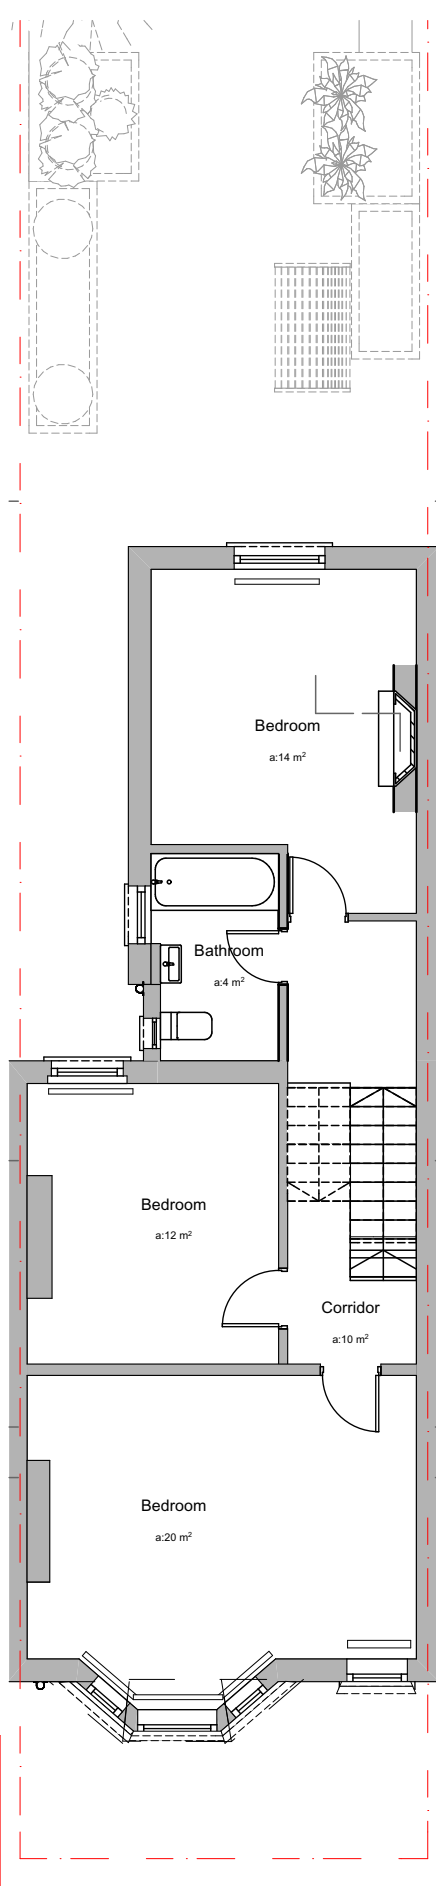

Project		15 Mackeson Road, NW3 2LU	
Job Code			
MKA			
Document Ref.			
GA-03-0011			
Title			
Existing			
Plans			
Issued for			
Planning			
Drawn	Checked	Scale	
AVT	SRH	1:100	@ A3
Legend			
Property Boundary			

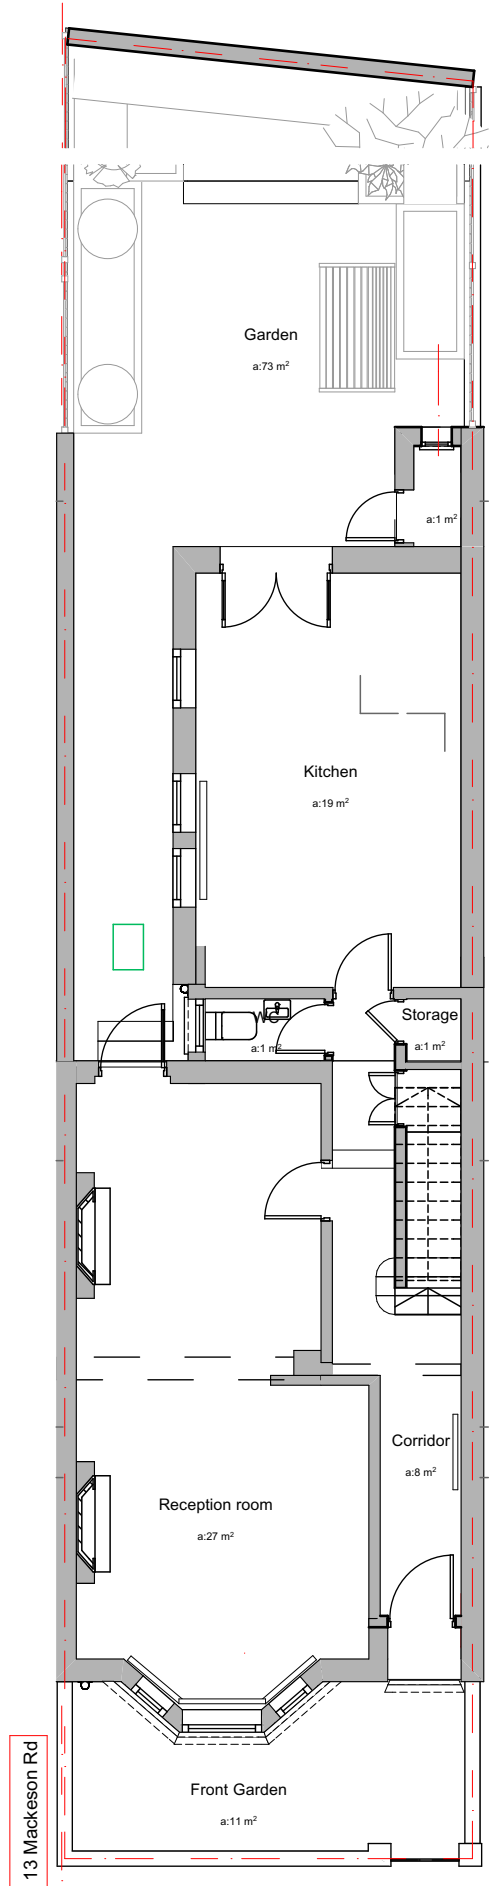

Revision	Date	Description
----------	------	-------------

RISE

25 lonsdale road
queen's park
london NW6 6RA

+44 20 32 90 10 03
mail@risedesignstudio.co.uk
www.risedesignstudio.co.uk

