

Project
15 Mackeson Road, NW3 2LU

Job Code
MKA

Document Ref.
GA-03-2001

Title
Proposed

Elevations


Issued for
Planning

Drawn AVT Checked SRH Scale 1:100 @ A3

Legend
Property Boundary

Mackeson Rd

18 Cressy Rd

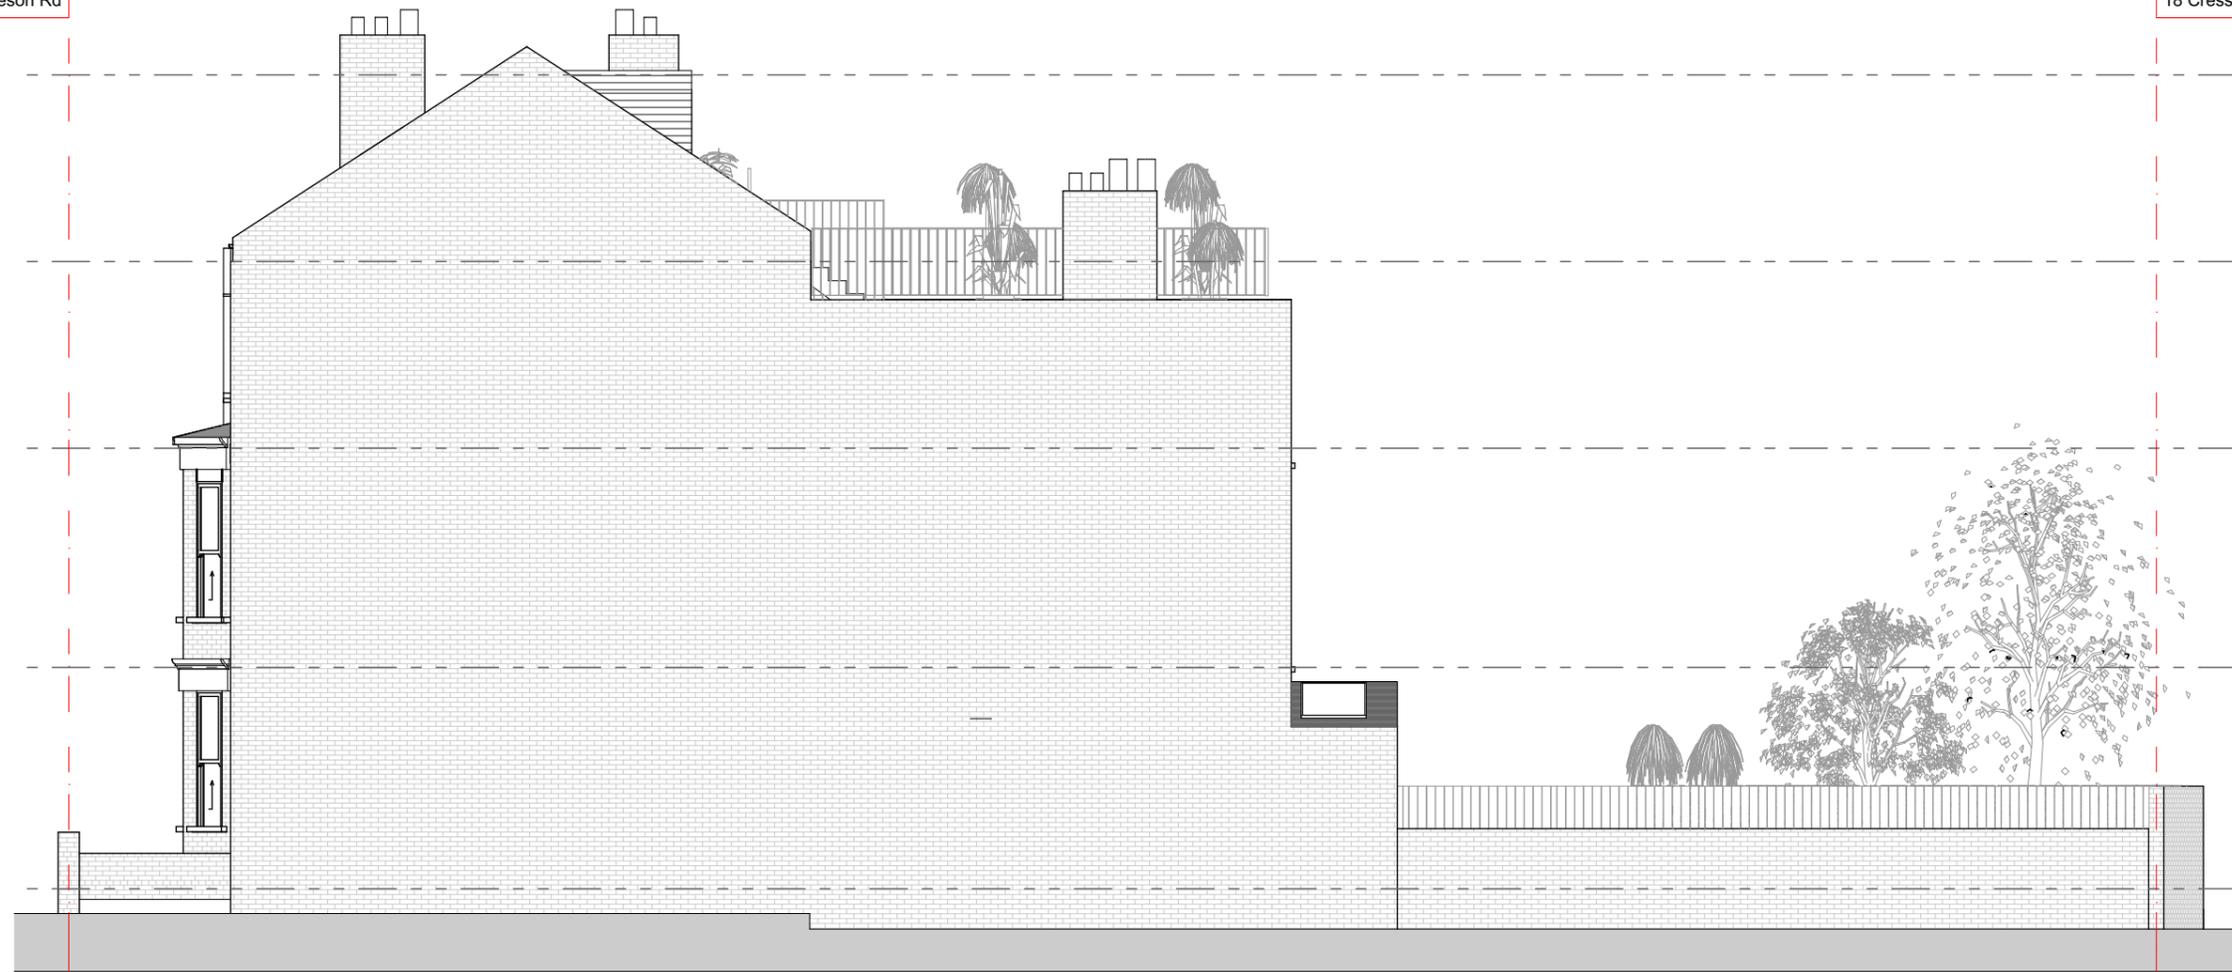

NE

1:100

Revision Date Description



This design and drawing is the copyright of Rise Design Studio Limited and may not be reproduced in any form whatsoever without prior written consent. Issue of the drawing does not impart any real or implied copyright licence. Do not scale from this drawing

RISE

25 lonsdale road
queen's park
london NW6 6RA

+44 20 32 90 10 03
mail@risedesignstudio.co.uk
www.risedesignstudio.co.uk

arb
Architects Registration Board

RIBA
Chartered Practice