

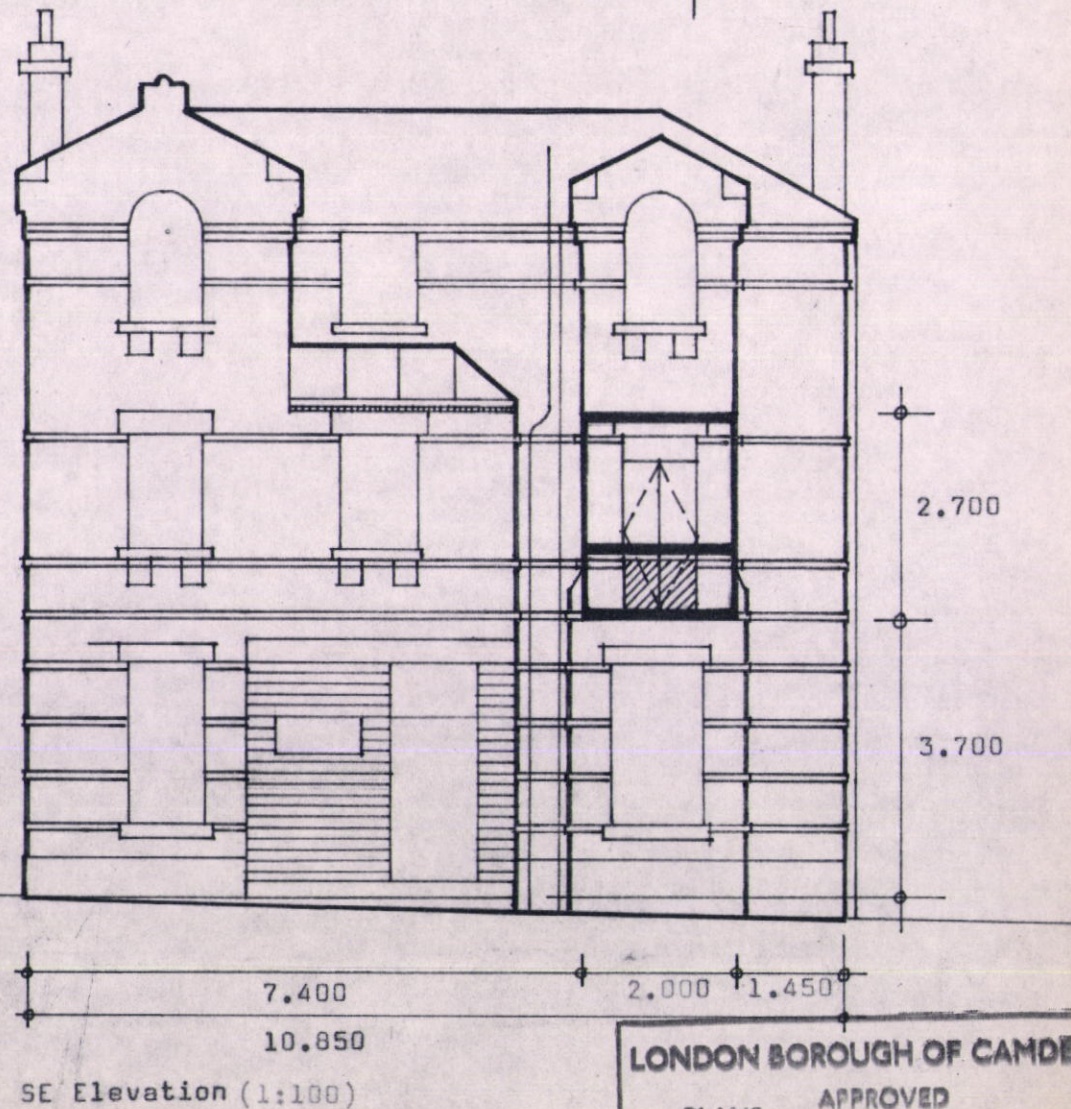


Construction of balcony in welded RHS bolted to facade by 4no anchor bolts and 2No mild steel tie rods. Flooring to be 150 x 50 mm creosoted timber planks and lower sides glazed with 6 mm Georgian wired rough cast glass secured with angle beads to steel frame.

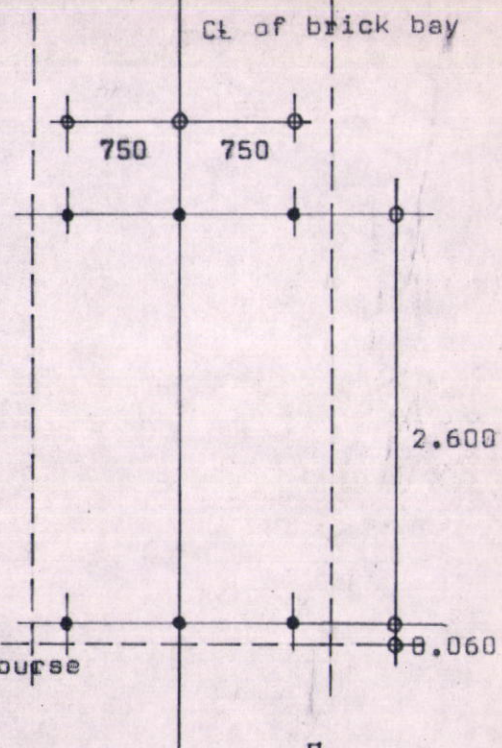

LONDON BOROUGH OF CAMDEN
PLANS APPROVED
5 JUL 1972
ON BEHALF OF THE COUNCIL

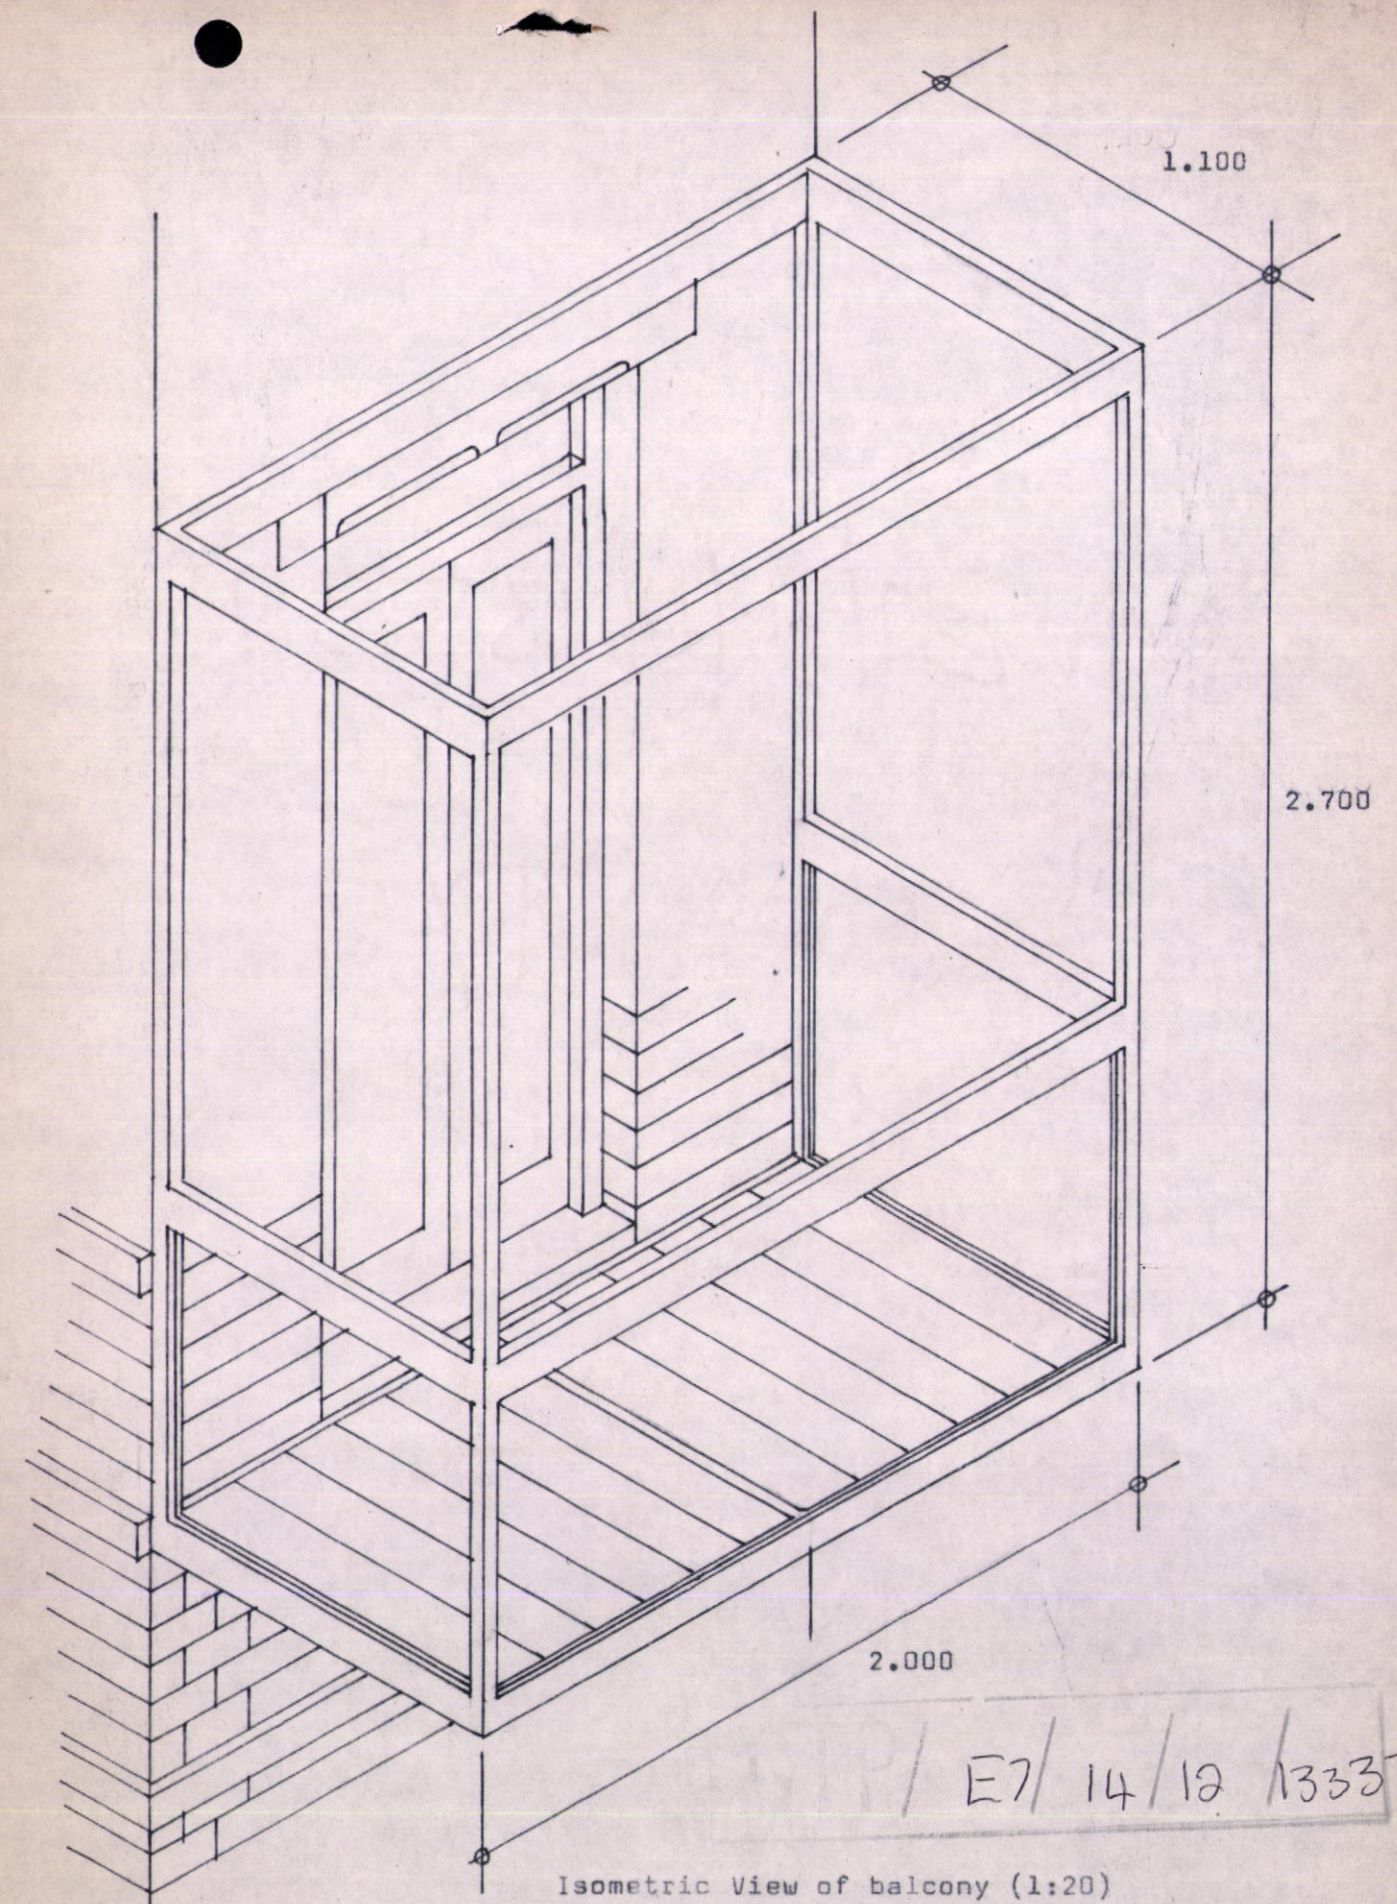

Isometric View of balcony (1:20)

D MacBryde

PROPOSED EXTERNAL BALCONY
TO HOUSE

30 WILLOUGHBY ROAD NW 3 Daisy MacBryde ARIBA

XXXXXXXXXXXXXXXXXXXX : 44 Southwood Lane N6 5EB : 1 April 1972 : Drg 5-01