


Remove decayed timber french doors and allow to replace to match existing

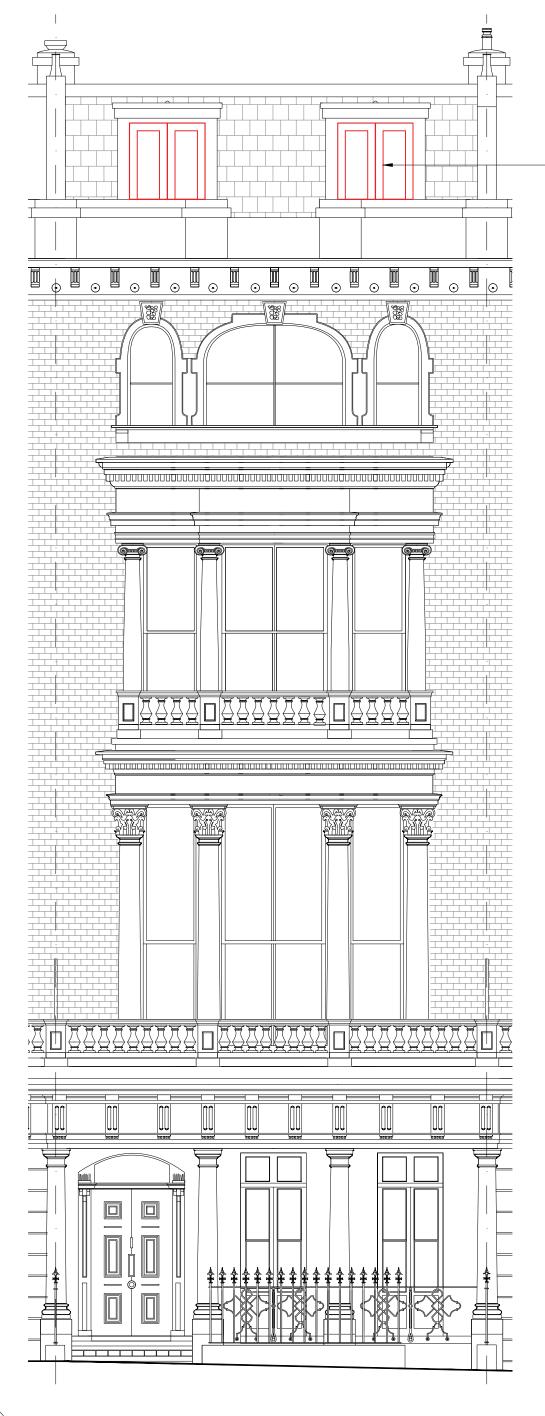

Rev.	Description.	By	Date
01	For Planning / Listed Building	MC	08.12.20
01	Consent	IVIO	00.12.20
Clien	t		
0	& Mrs Johnson		

Project
6 St George's Terrace

T:41 a

Existing Front (South)
Elevation

Project No. Drawing No. Rev. 20-14 10.271 -

 Scale
 1:50 @ A2

 Drawn
 Date

 08.12.20

The Contractor is to take and check all dimensions on site before work commences. Discrepancies must be reported to the Architect. Subcontractors must verify all dimensions on site before making a shop drawing or commencing manufacturing. This drawing is copyright. ©

© Copyright Coste + Beno Ltd 20 Leaf Close, Northwood, London HA6 2YY Phone. 0776 703 7572 / 07563 801 101 info@costeandbeno.co.uk www.costeandbeno.co.uk