


01
30.304
Proposed Gate - Front View
Scale 1:10 @ A3

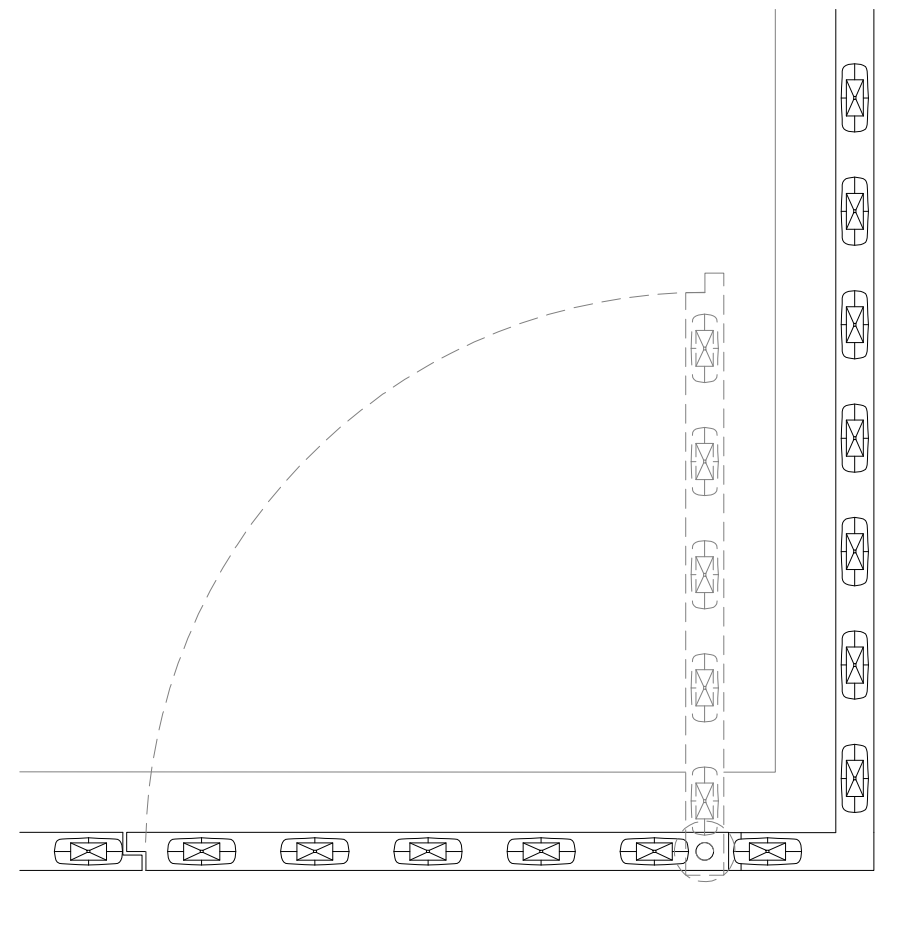

02
30.304
Proposed Gate - Top View
Scale 1:10 @ A3

Rev.	Description.	By	Date
01	-	MC	08.12.20

Client
Mr & Mrs Johnson

Project
6 St George's Terrace

Title
Proposed Gate to Front Planter

Project No.	Drawing No.	Rev.
20-14	30.304	-

Scale	Date
Drawn	08.12.20

The Contractor is to take and check all dimensions on site before work commences. Discrepancies must be reported to the Architect. Subcontractors must verify all dimensions on site before making a shop drawing or commencing manufacturing. This drawing is copyright. ©

© Copyright Coste + Beno Ltd
20 Leaf Close, Northwood, London
HA6 2YY
Phone. 0776 703 7572 / 07563 801 101
info@costeandbeno.co.uk
www.costeandbeno.co.uk