


01 Existing Section AA

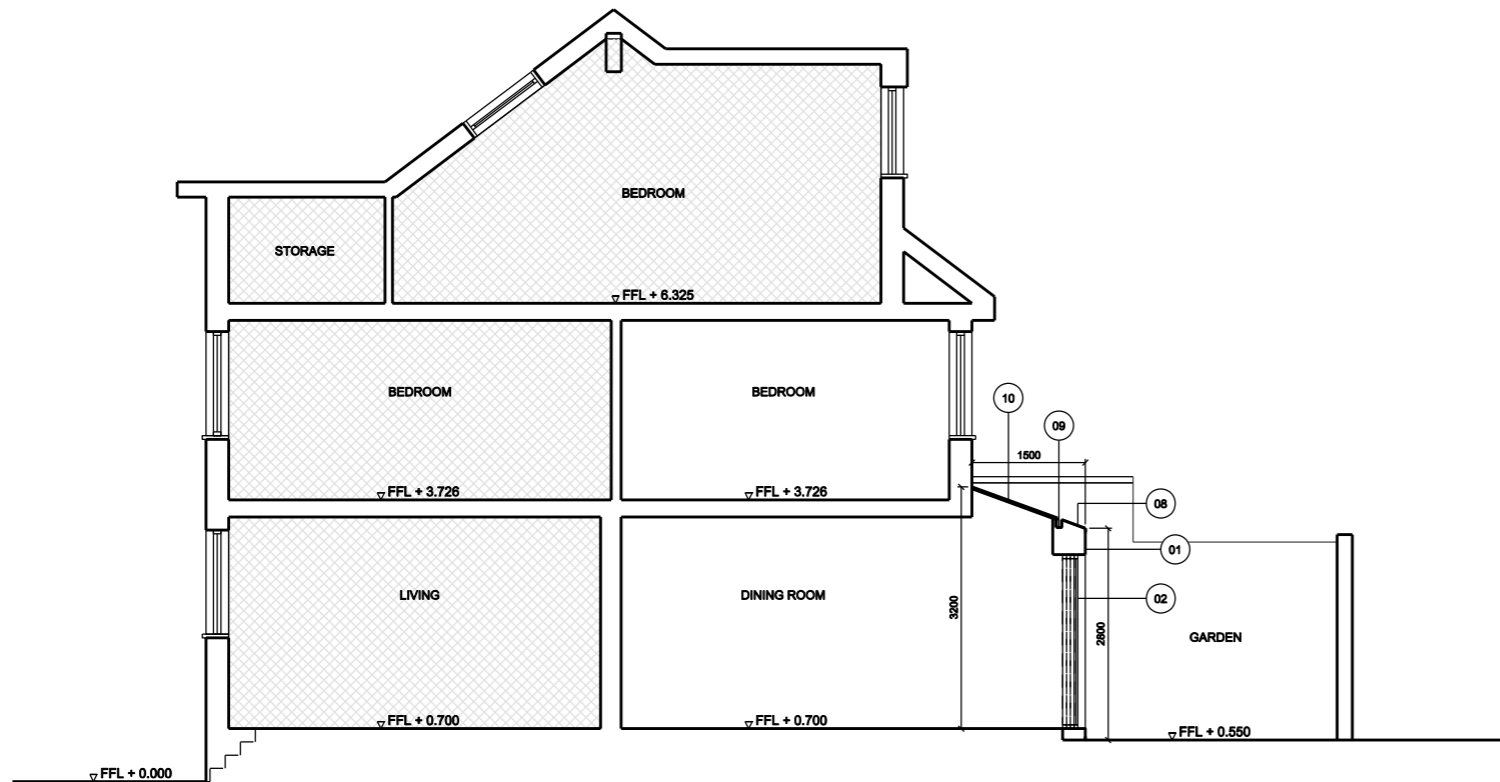

02 Proposed Section AA

- | EXISTING |
|--|
| 01 EXISTING EXTENSION |
| 02 EXISTING PARTY WALL |
| 03 EXISTING DRAINAGE ACCESS |
| 04 EXISTING GARDEN WALL |
| 05 EXISTING FIRE PLACE |
| 06 CORBELLED BRICKWORK |
| 07 EXISTING TIMBER WINDOWS PAINTED WHITE |
| 08 EXISTING VELUX WINDOW |
| 09 CLAY TILE ROOF |
| 10 EXISTING DORMER |
| 11 EXISTING NEIGHBOURS EXTENSION |
| 12 EXISTING TIMBER FRENCH DOORS PAINTED WHITE |
| 13 EXISTING PEBBLE DASHED FACADE PAINTED WHITE |
| PROPOSED |
| 01 LIME ROUGHCAST FACADE WHITE IN COLOUR |
| 02 WHITE FRAMED ALUMINIUM SLIDING DOORS X 3 |
| 03 WHITE FRAMED FIXED GLAZING PANEL |
| 04 BENCH |
| 05 TIMBER SLAT SCREEN |
| 06 CHIMNEY REMOVED |
| 07 LEAD LINED ROOF |
| 08 LEAD LINED COPING |
| 09 HIDDEN GUTTER |
| 10 GLAZED ROOF PANELS SUPPORTED BY WHITE STRUCTURAL ELEMENTS |

NOTES:

KEY:

- New Walls
- Site boundary
- No Works

Orientation



P00 06/11/2020 PLANNING

revision	date	amendment

- This drawing is for planning submission purposes only
- do not scale from this drawing
- all dimensions to be checked on site by the contractor
- report all omissions and/or errors to McNeil Architects
- all dimensions in millimetres unless otherwise stated
- if in doubt contact administrator for clarification
- all drawings are the copyright of McNeil Architects Ltd

McNeil Architects Ltd
8 Denman House
London N16 0JD
www.mcneilarchitects.com
t: 07970 982 387

MCNEIL ARCHITECTS

job title	26 GLENHURST AVENUE		
drawing title	EXISTING SECTION AA + PROPOSED SECTION AA		
status	For Planning	drawing no	revision
scale	1:100 @ A3	041-P-006	P00
job no	041		