

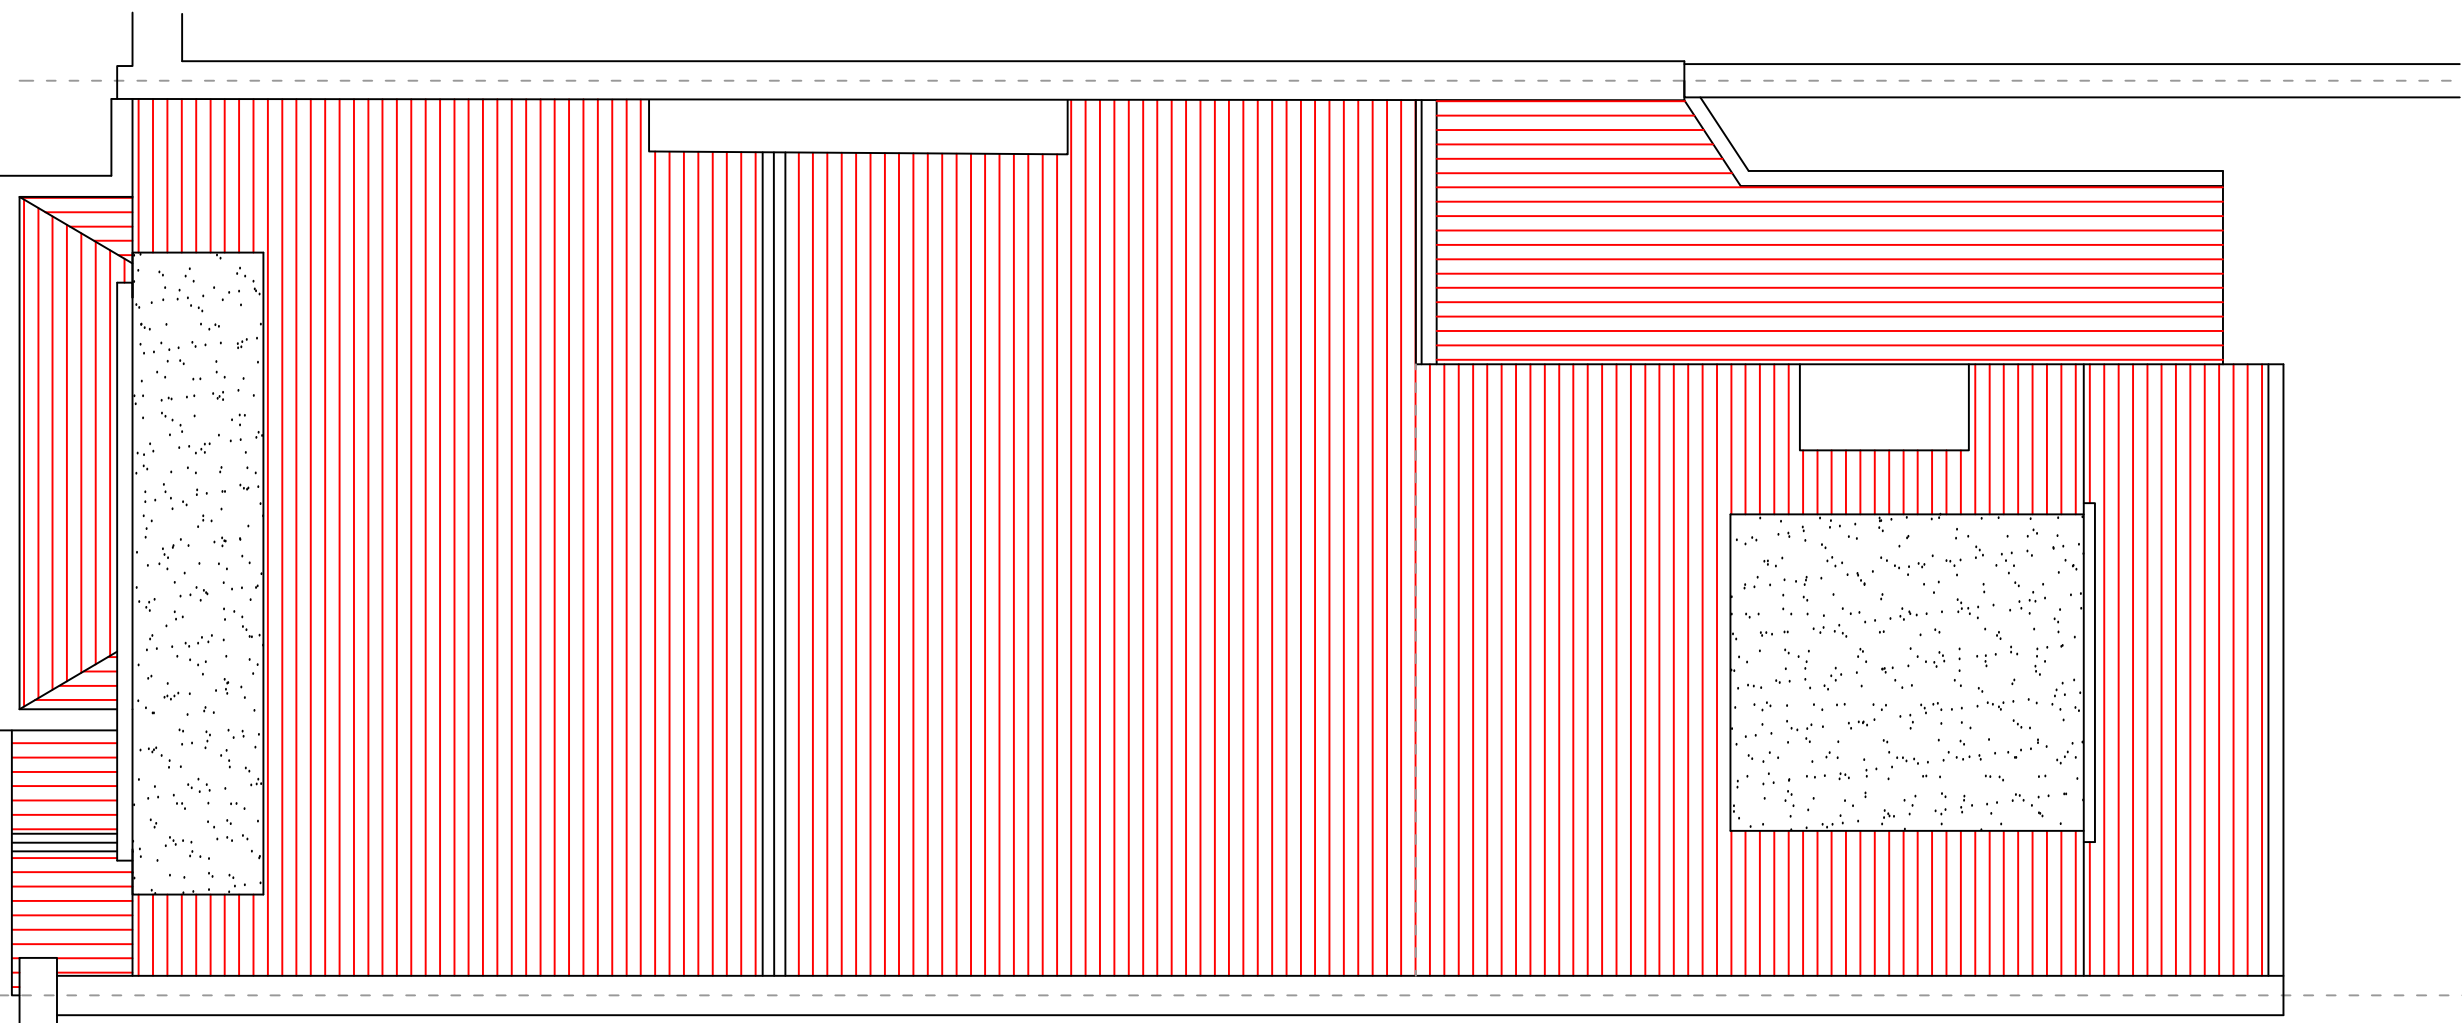



REVISION No.	REVISION NOTES	DATE
-	-	-

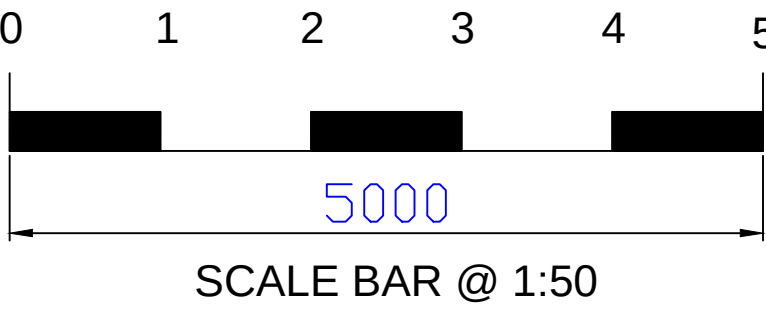


EXISTING ROOF

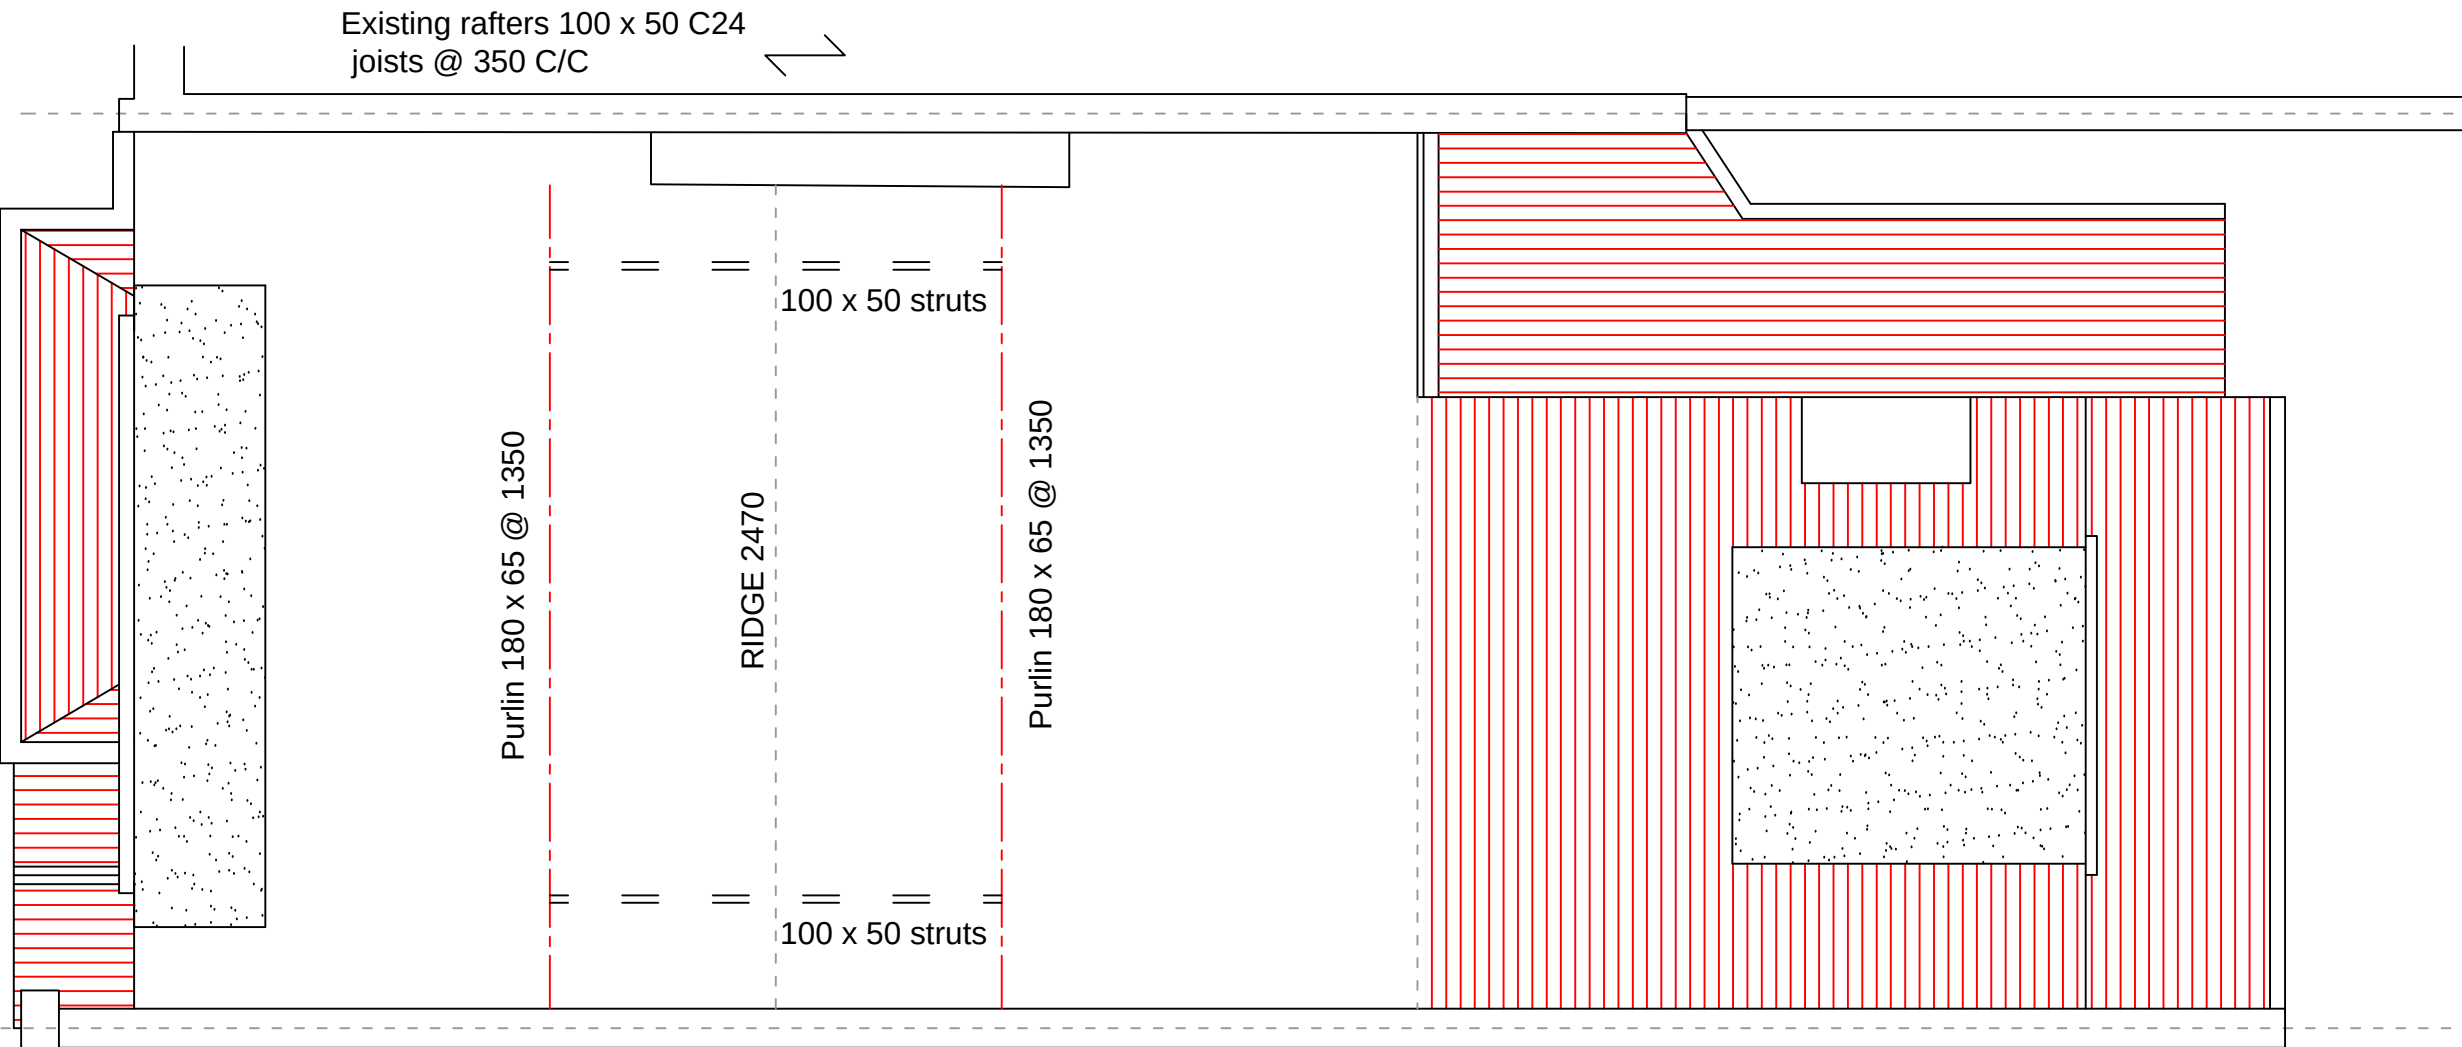


EXISTING LOFT FLOOR

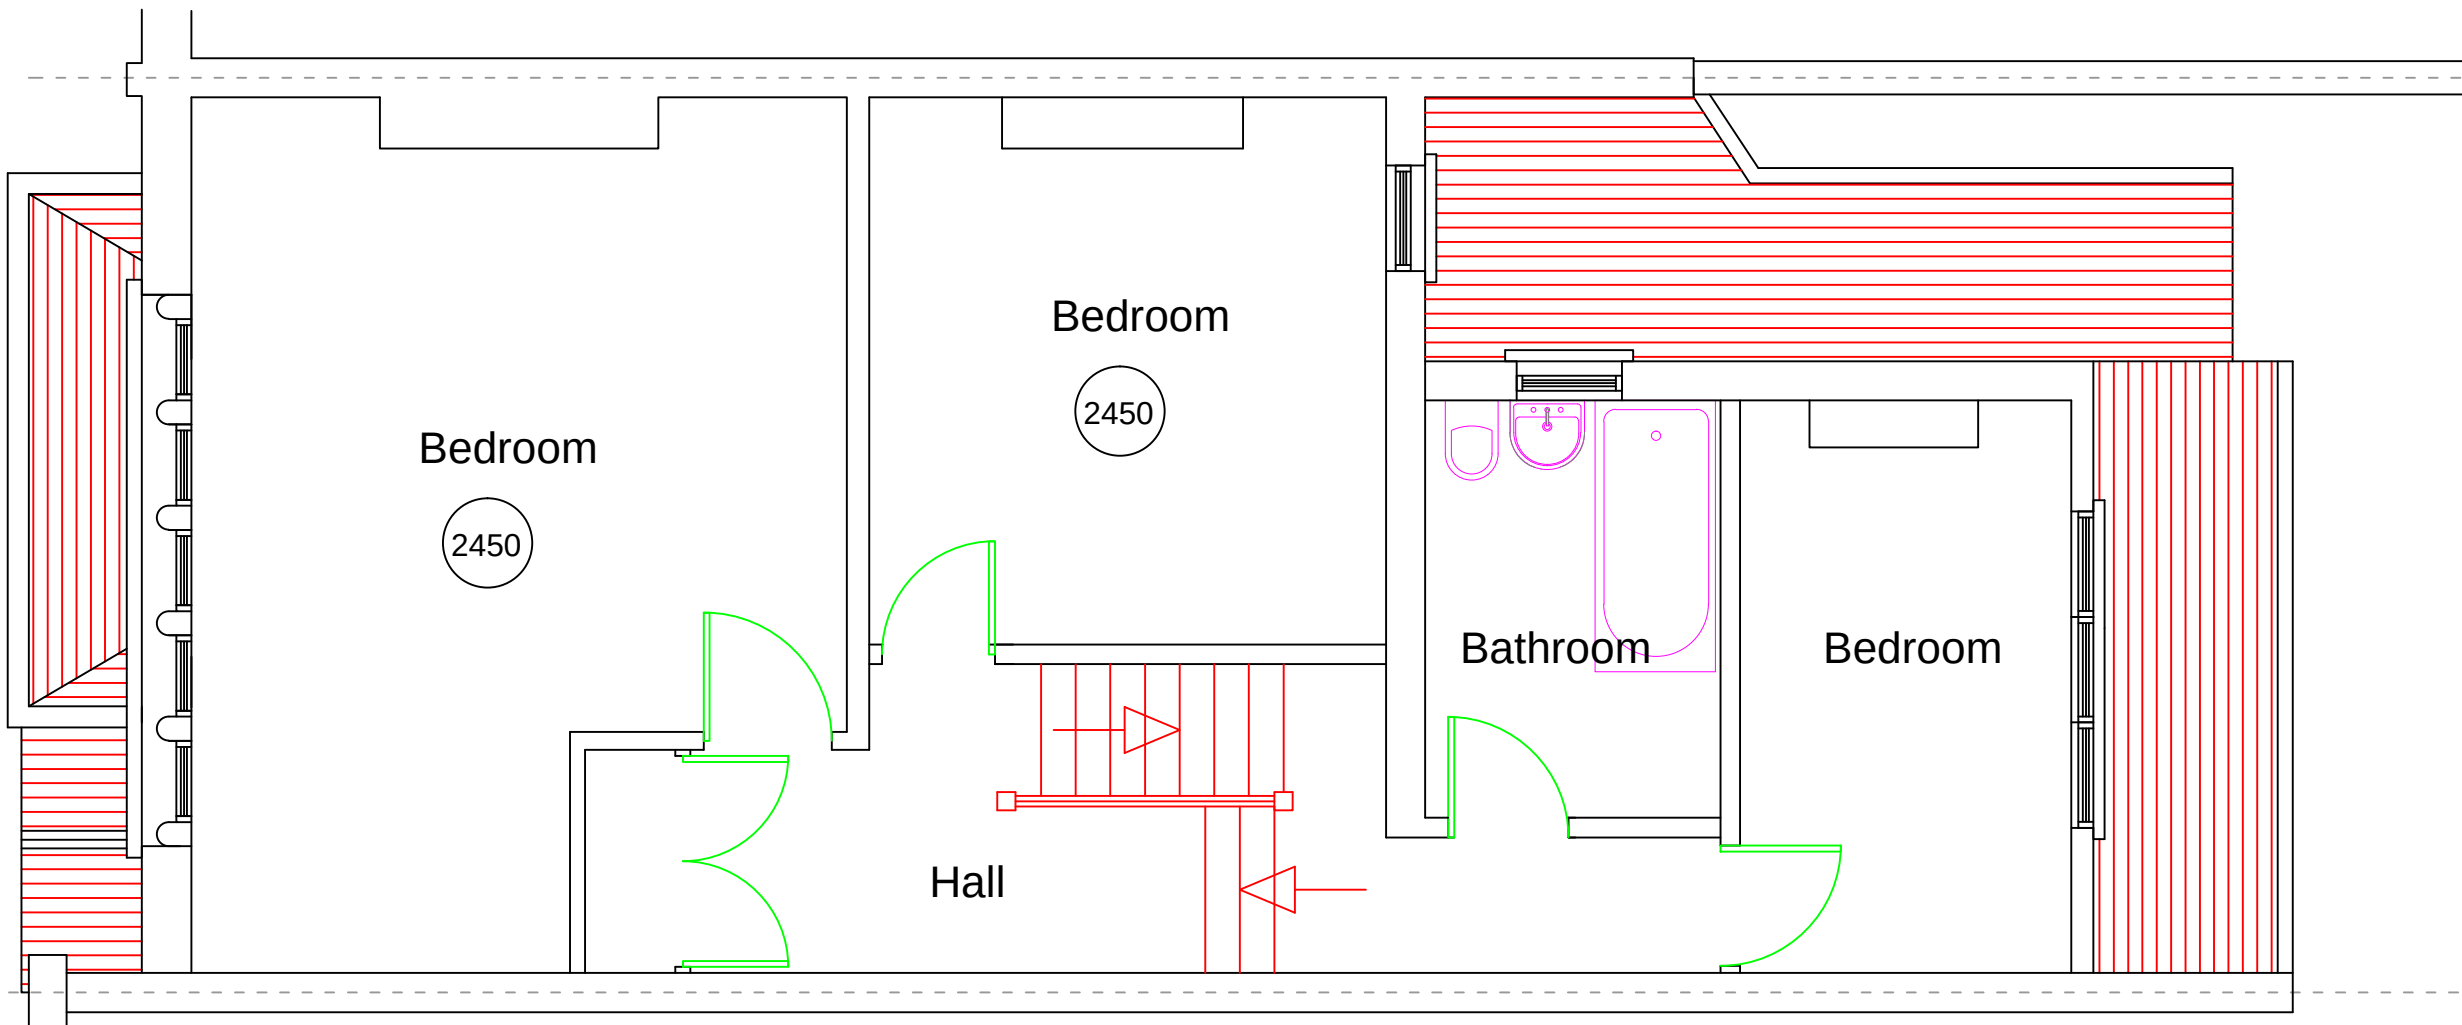


EXISTING SECOND FLOOR

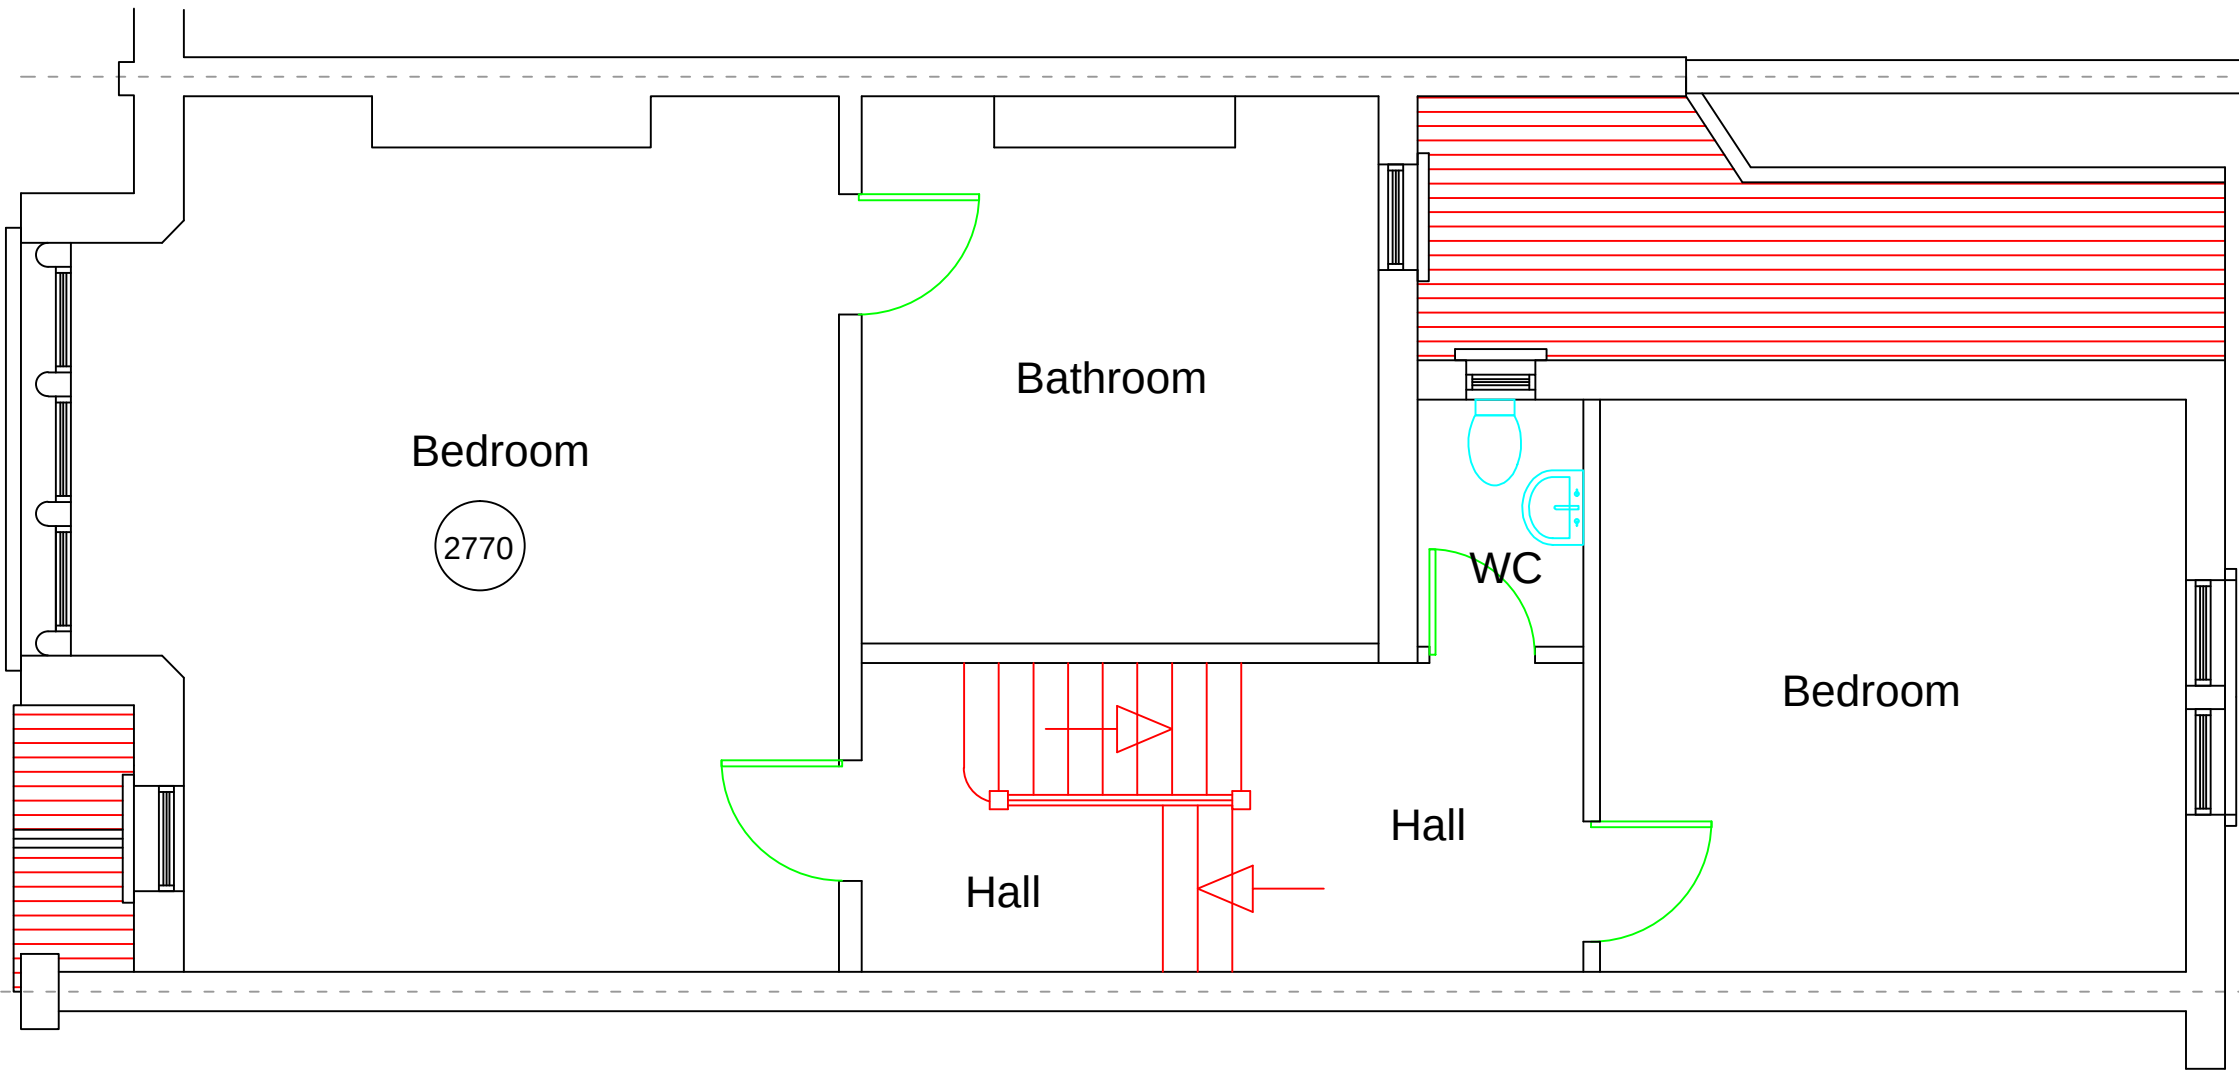


EXISTING FIRST FLOOR

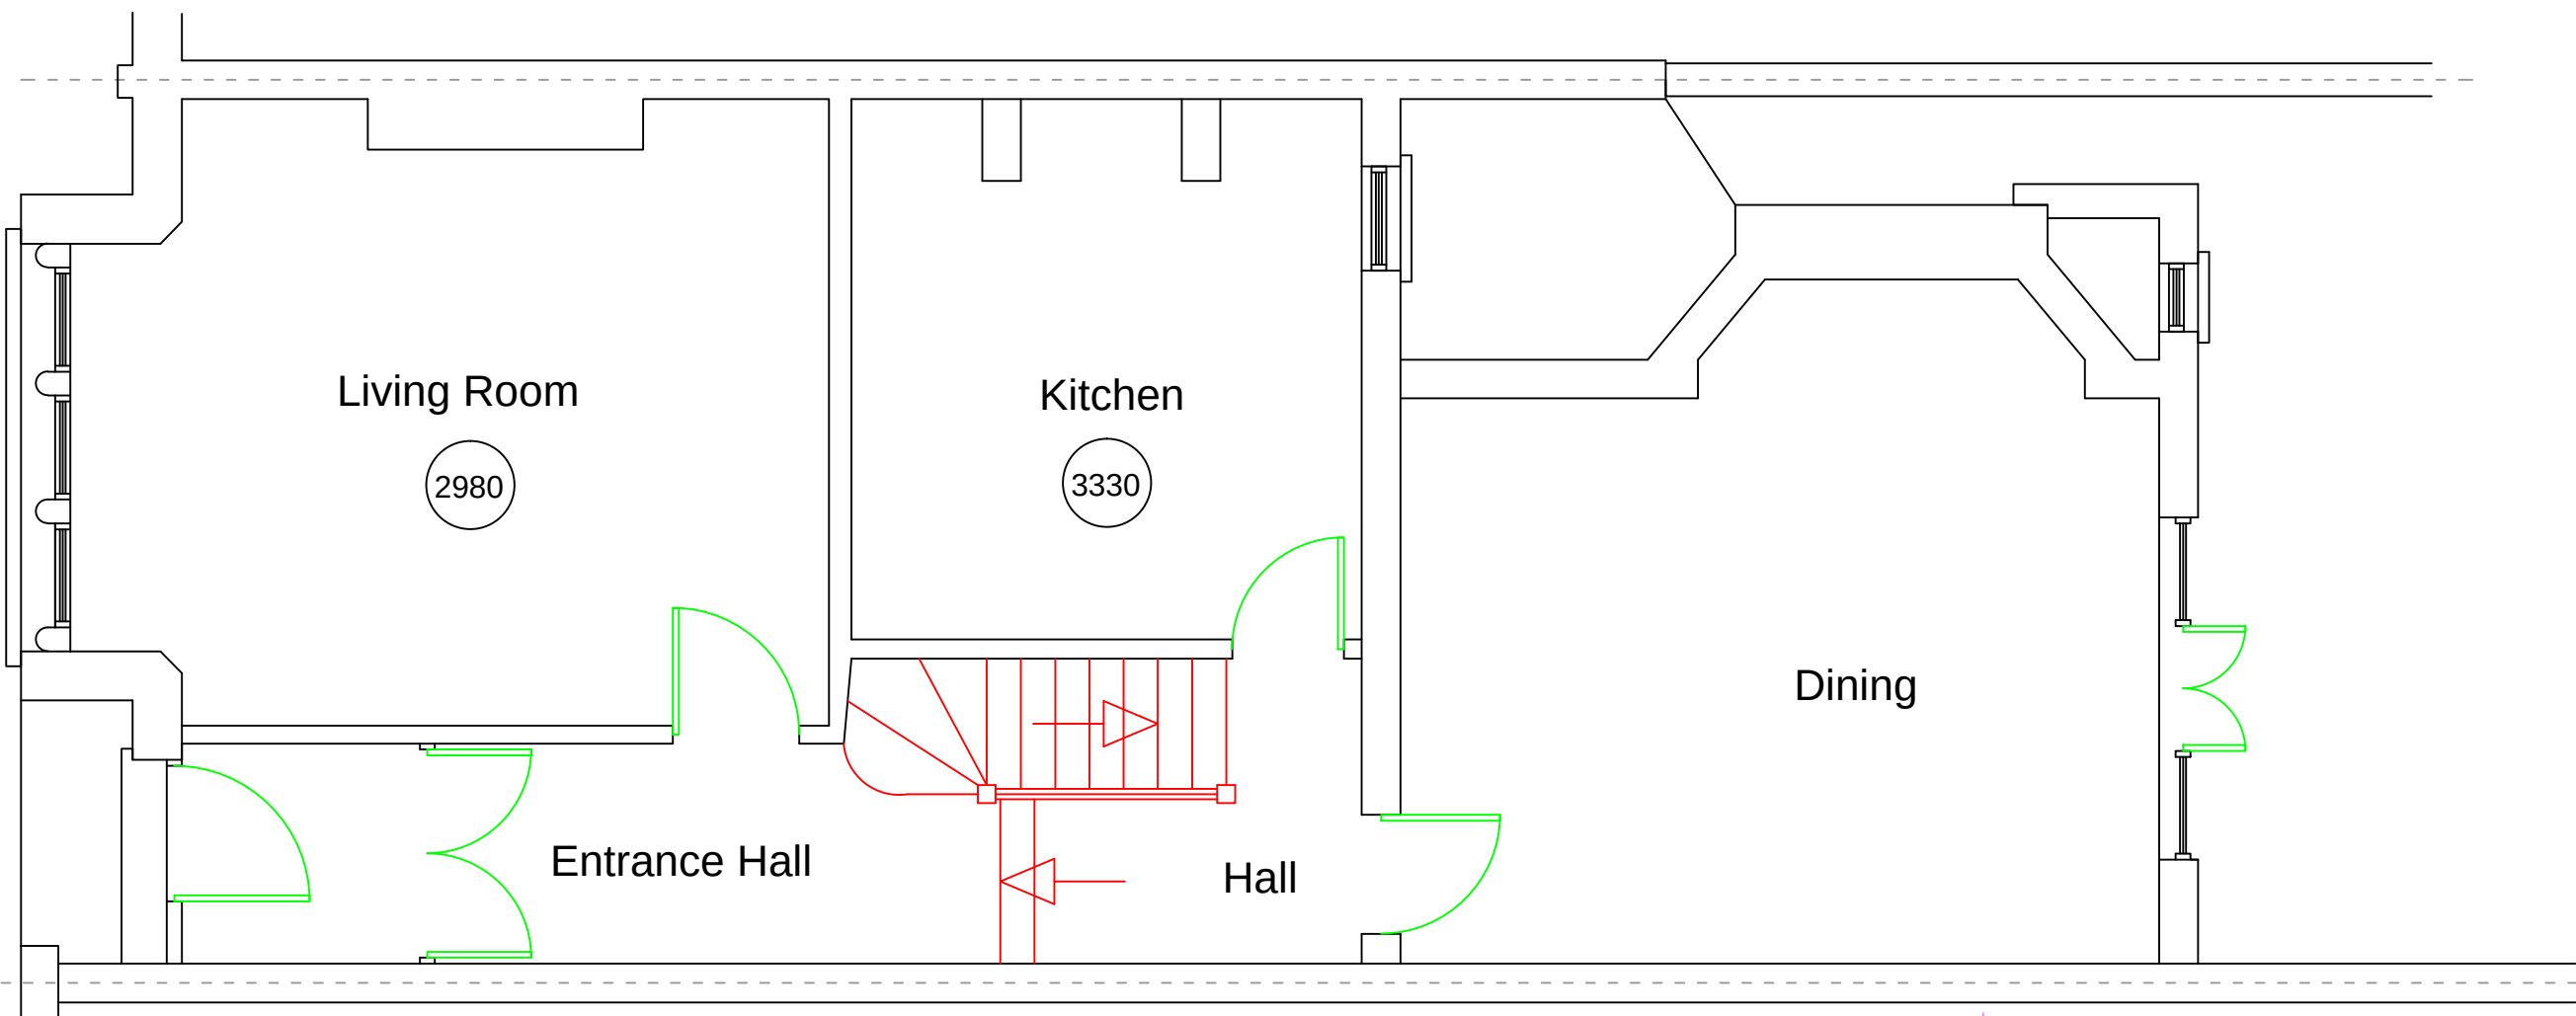

EXISTING GROUND FLOOR

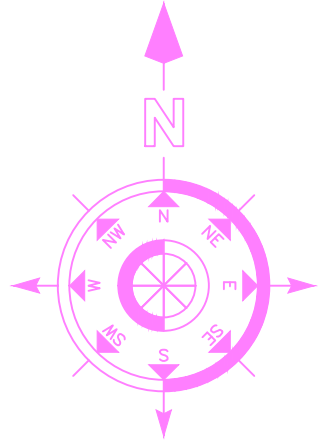

LOCATION PLAN
SCALE 1 : 1250

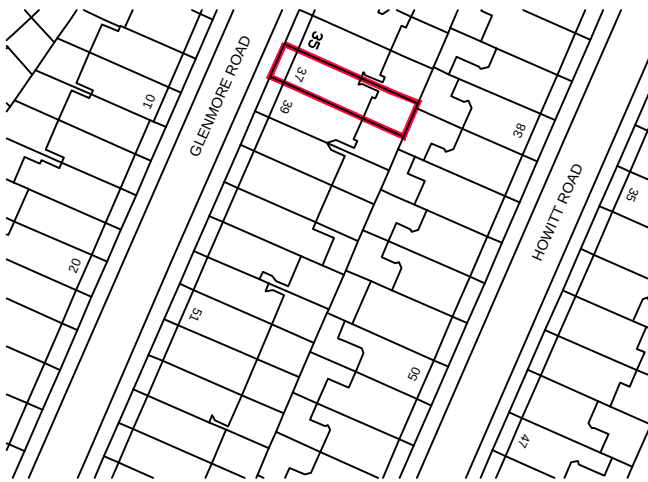

PLANNING ISSUE - 08/12/20
BUILDING REGULATIONS ISSUE - 08/12/20



BRYAN CONNOR ASSOCIATES LIMITED

DESIGN & PLANNING CONSULTANTS

2 TREGARON AVENUE LONDON N8 9EY Tel: 020 8340 9294 Mob: 07958738247
Email: bryan.connor@outlook.com

THIS DRAWING IS THE PROPERTY OF BRYAN CONNOR ASSOCIATES LTD AND MAY NOT BE REPRODUCED WITHOUT WRITTEN CONSENT

PROJECT: 49 GLENMORE ROAD LONDON NW3 4DA

CLIENT: MR & MRS GARDNER-BOUGAARD

DESCRIPTION: EXISTING PLANS

DRAWING No. 2033 - 01 SCALE. 1:50 @ A1
REVISION. - DATE. 08/12/20