


Proposed Section EE 1 / 100

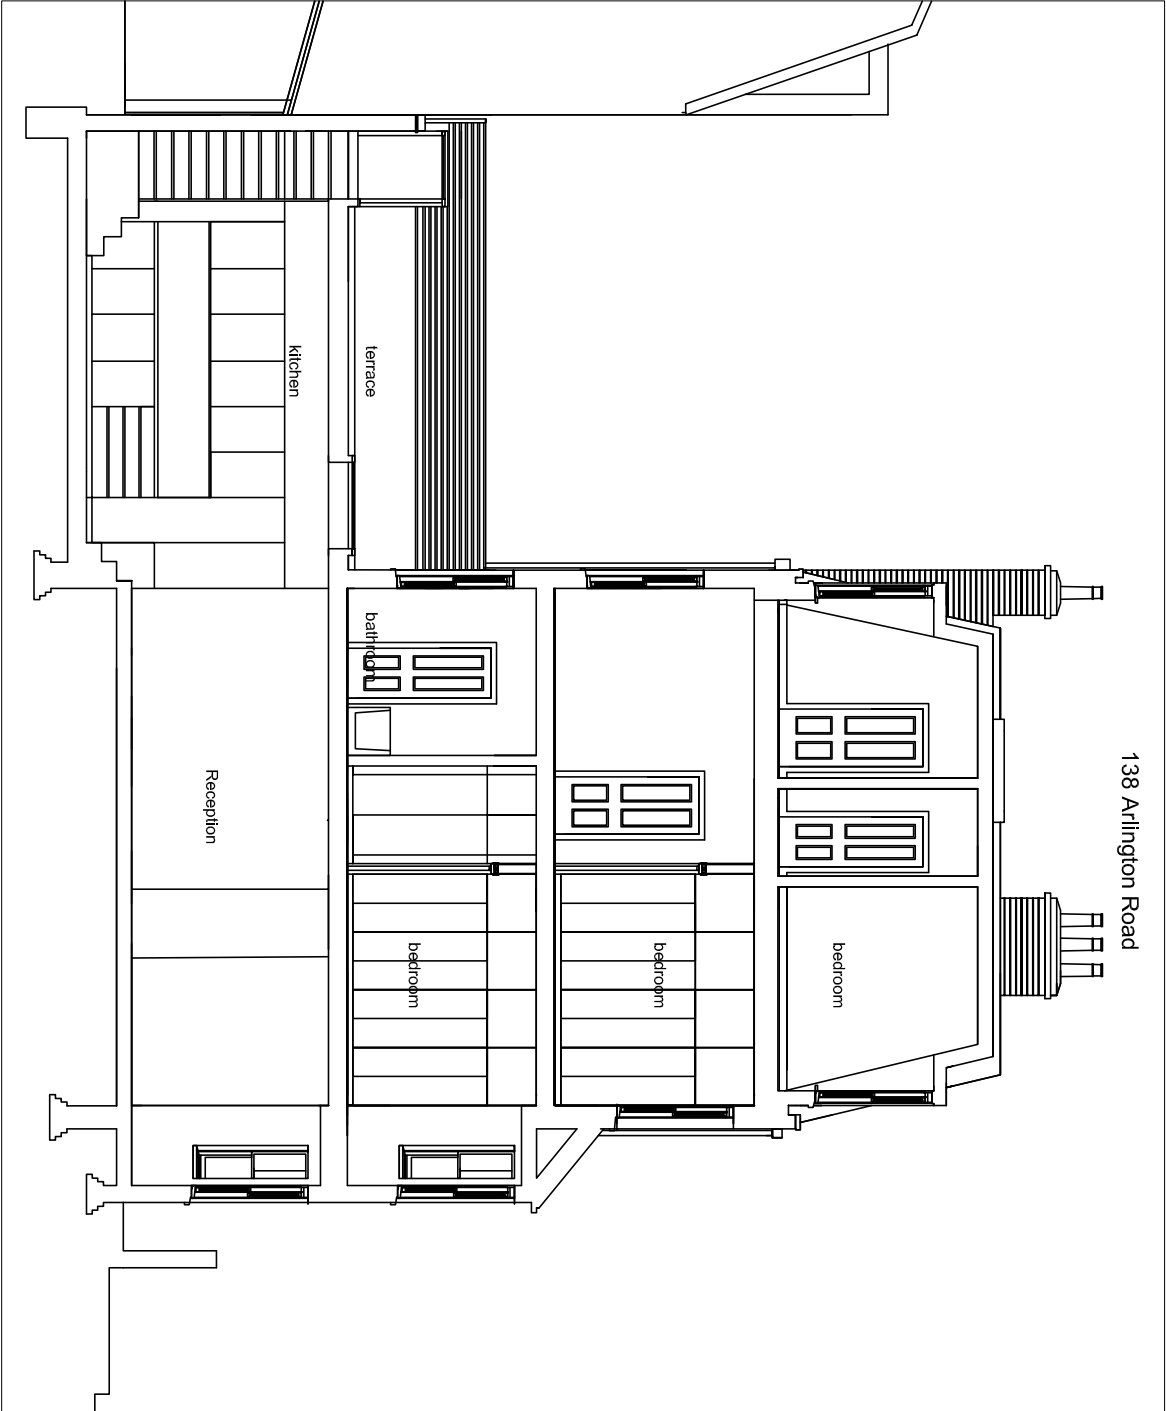

Proposed Section FF Through Front Bay Window 1 / 100

Project		Drawing Title	
138 Arlington Rd London NW1 7HP		Proposed Roof Extension /Alterations	
Proposed Sections			
Scale 1/50 (1/50/250/250)		Issued ***	
By GPR		Status planning	
Job No. SG		Dwg. No. 001 /A3/ PL /007	
Revisions		Date	