

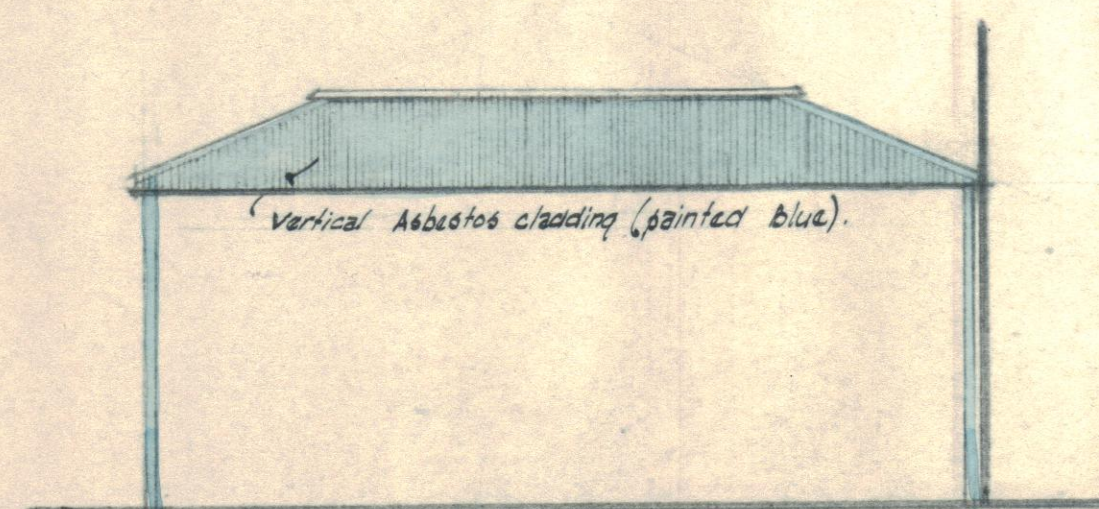


ELEVATION to RAILWAY


VARIOUS EXISTING DAIRY BUILDINGS.

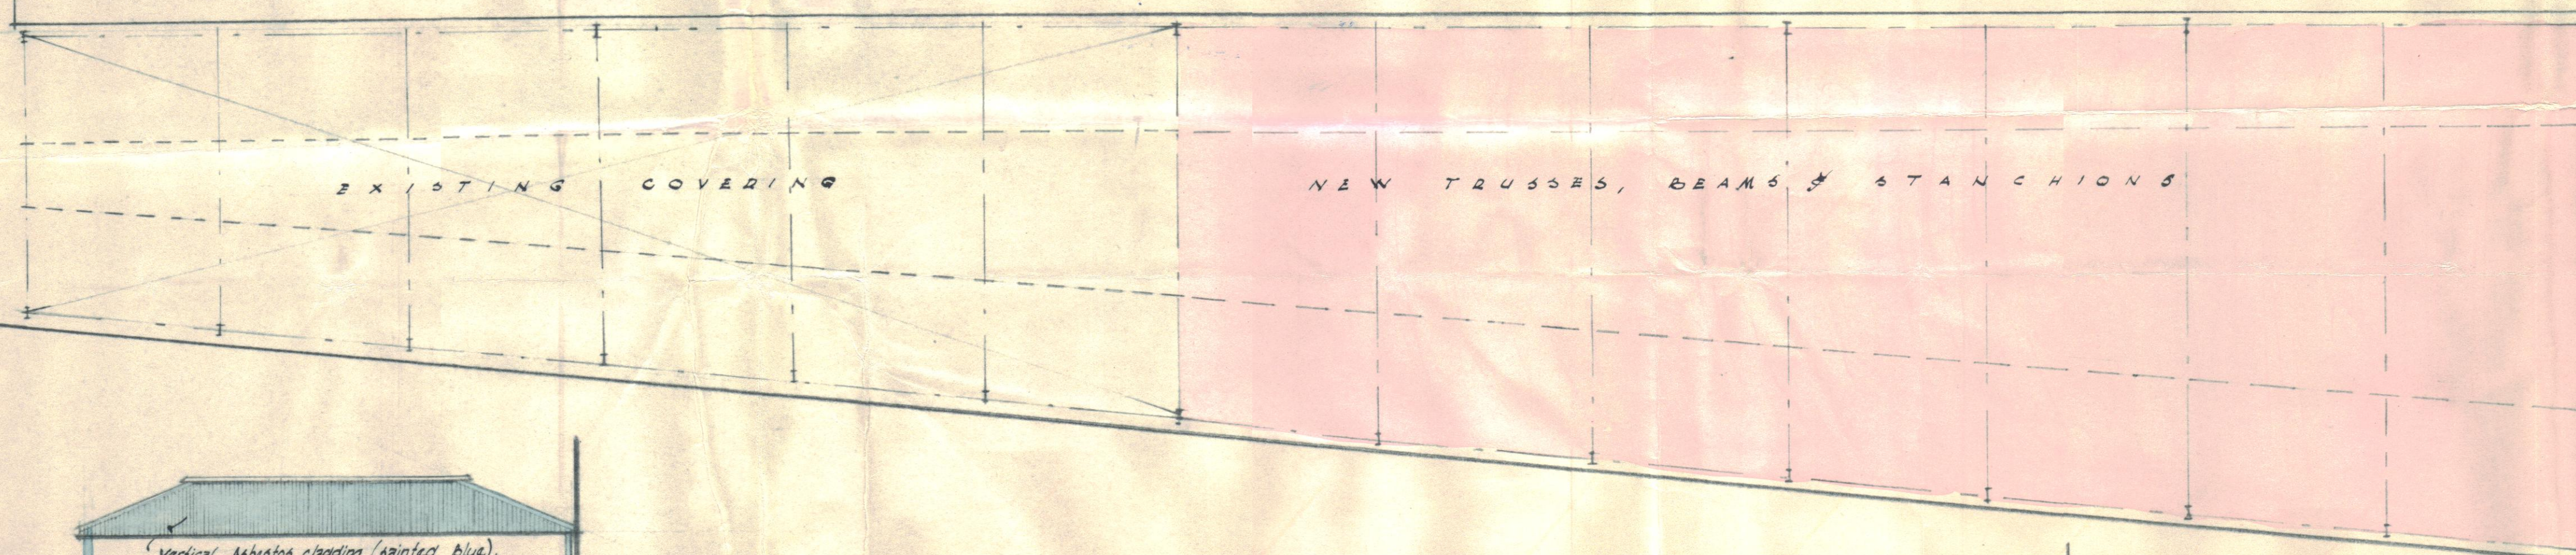

END ELEVATION

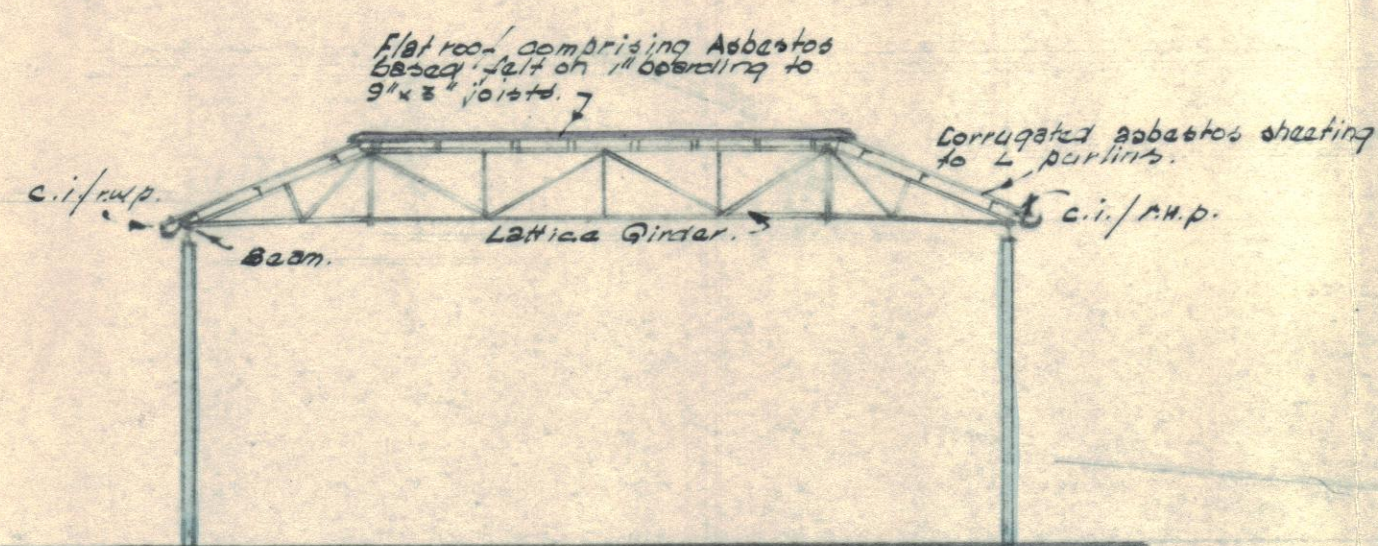

SECTION

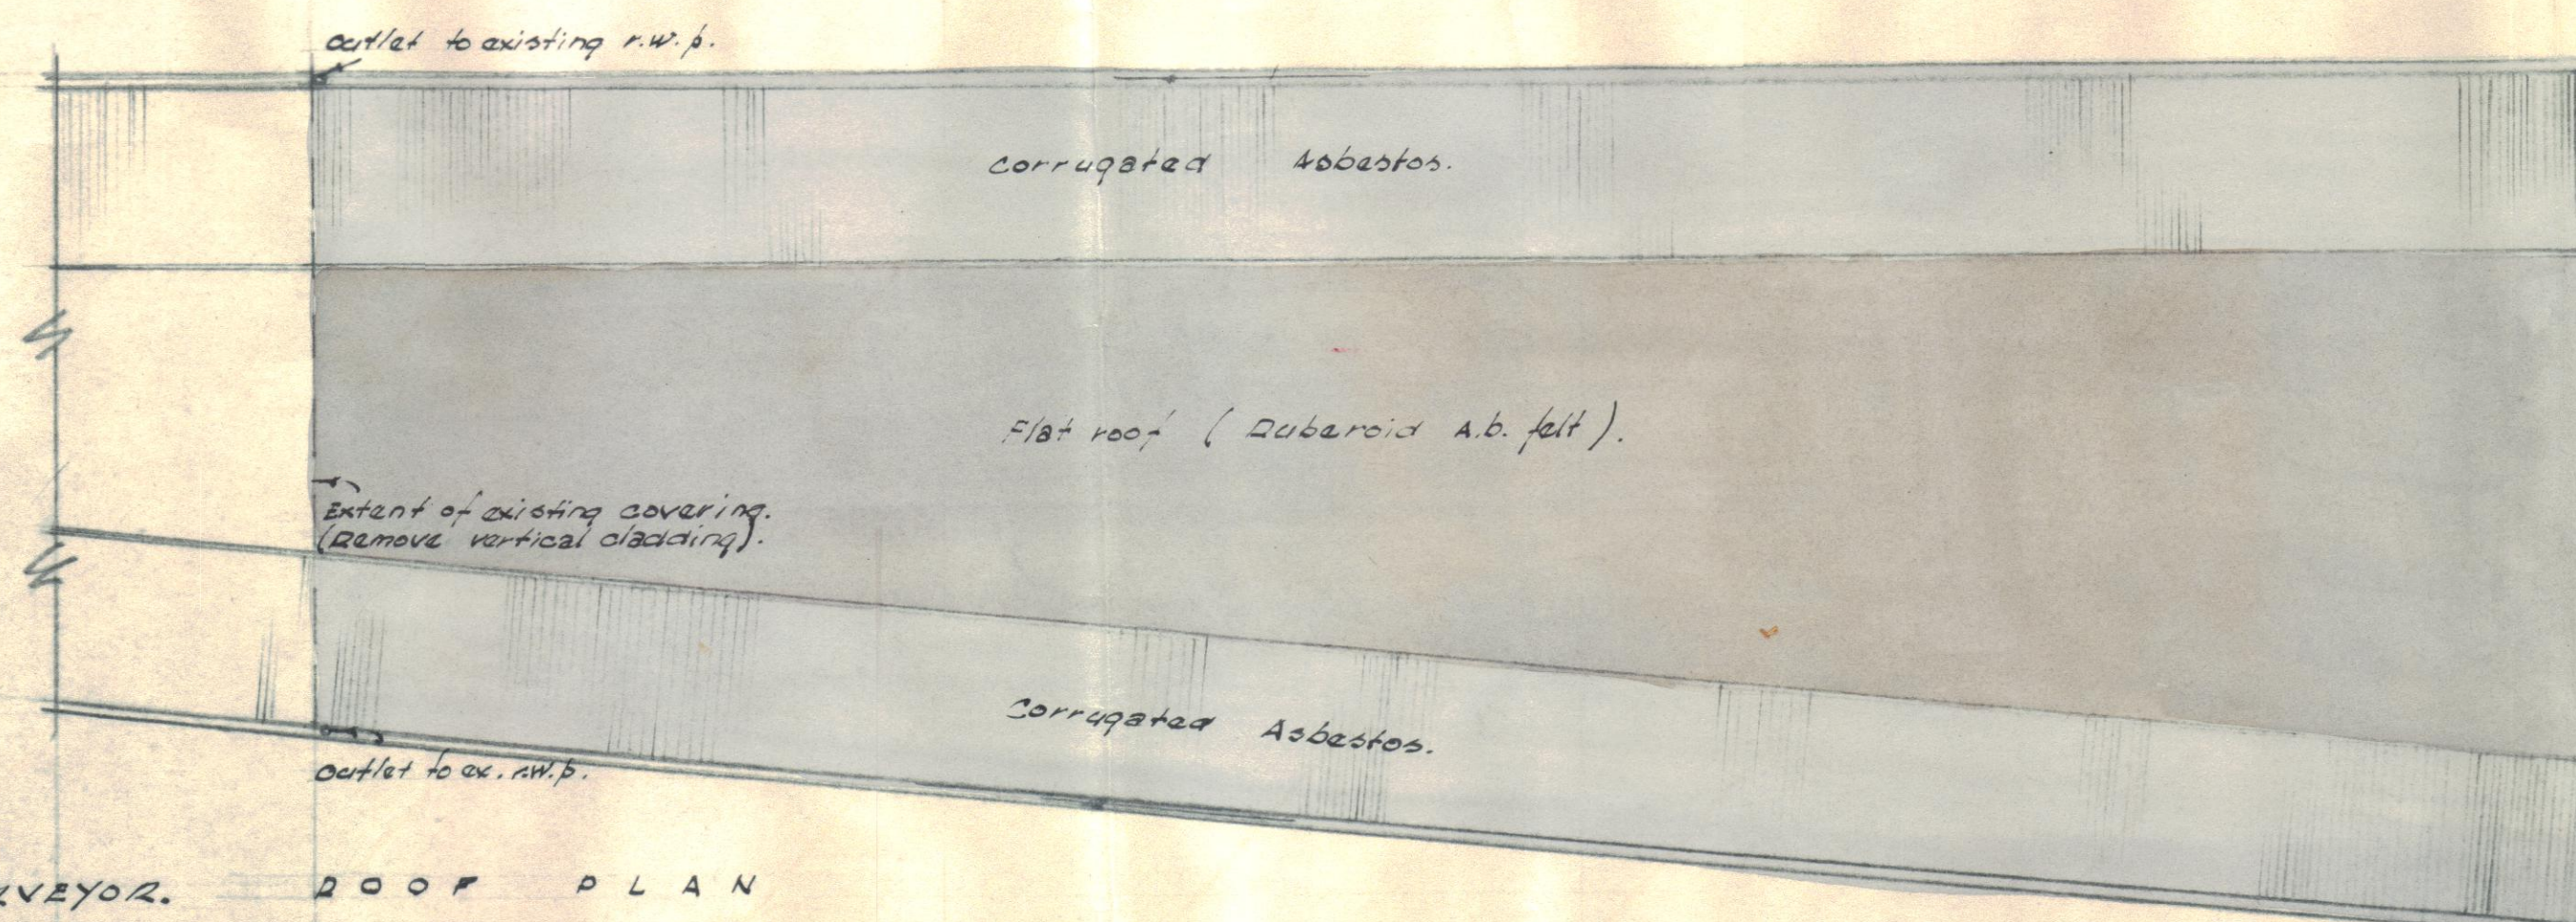

ROOF PLAN

NOTES: STEELWORK & BASES to satisfaction of DISTRICT SURVEYOR.

14037 O.O.
28 SEP 1959

RETAIL DAIRY AT
BLACKBURN RD, N.W.6.
EXTENSION to YARD COVERING.

SCALE: 3' 0" to ONE INCH.
22nd. September 1959. J.C.W.

EXPRESS DAIRY CO (LONDON) LTD
ARCHITECTURAL DEPARTMENT
15-17, TAVISTOCK PLACE, W.C.1.