

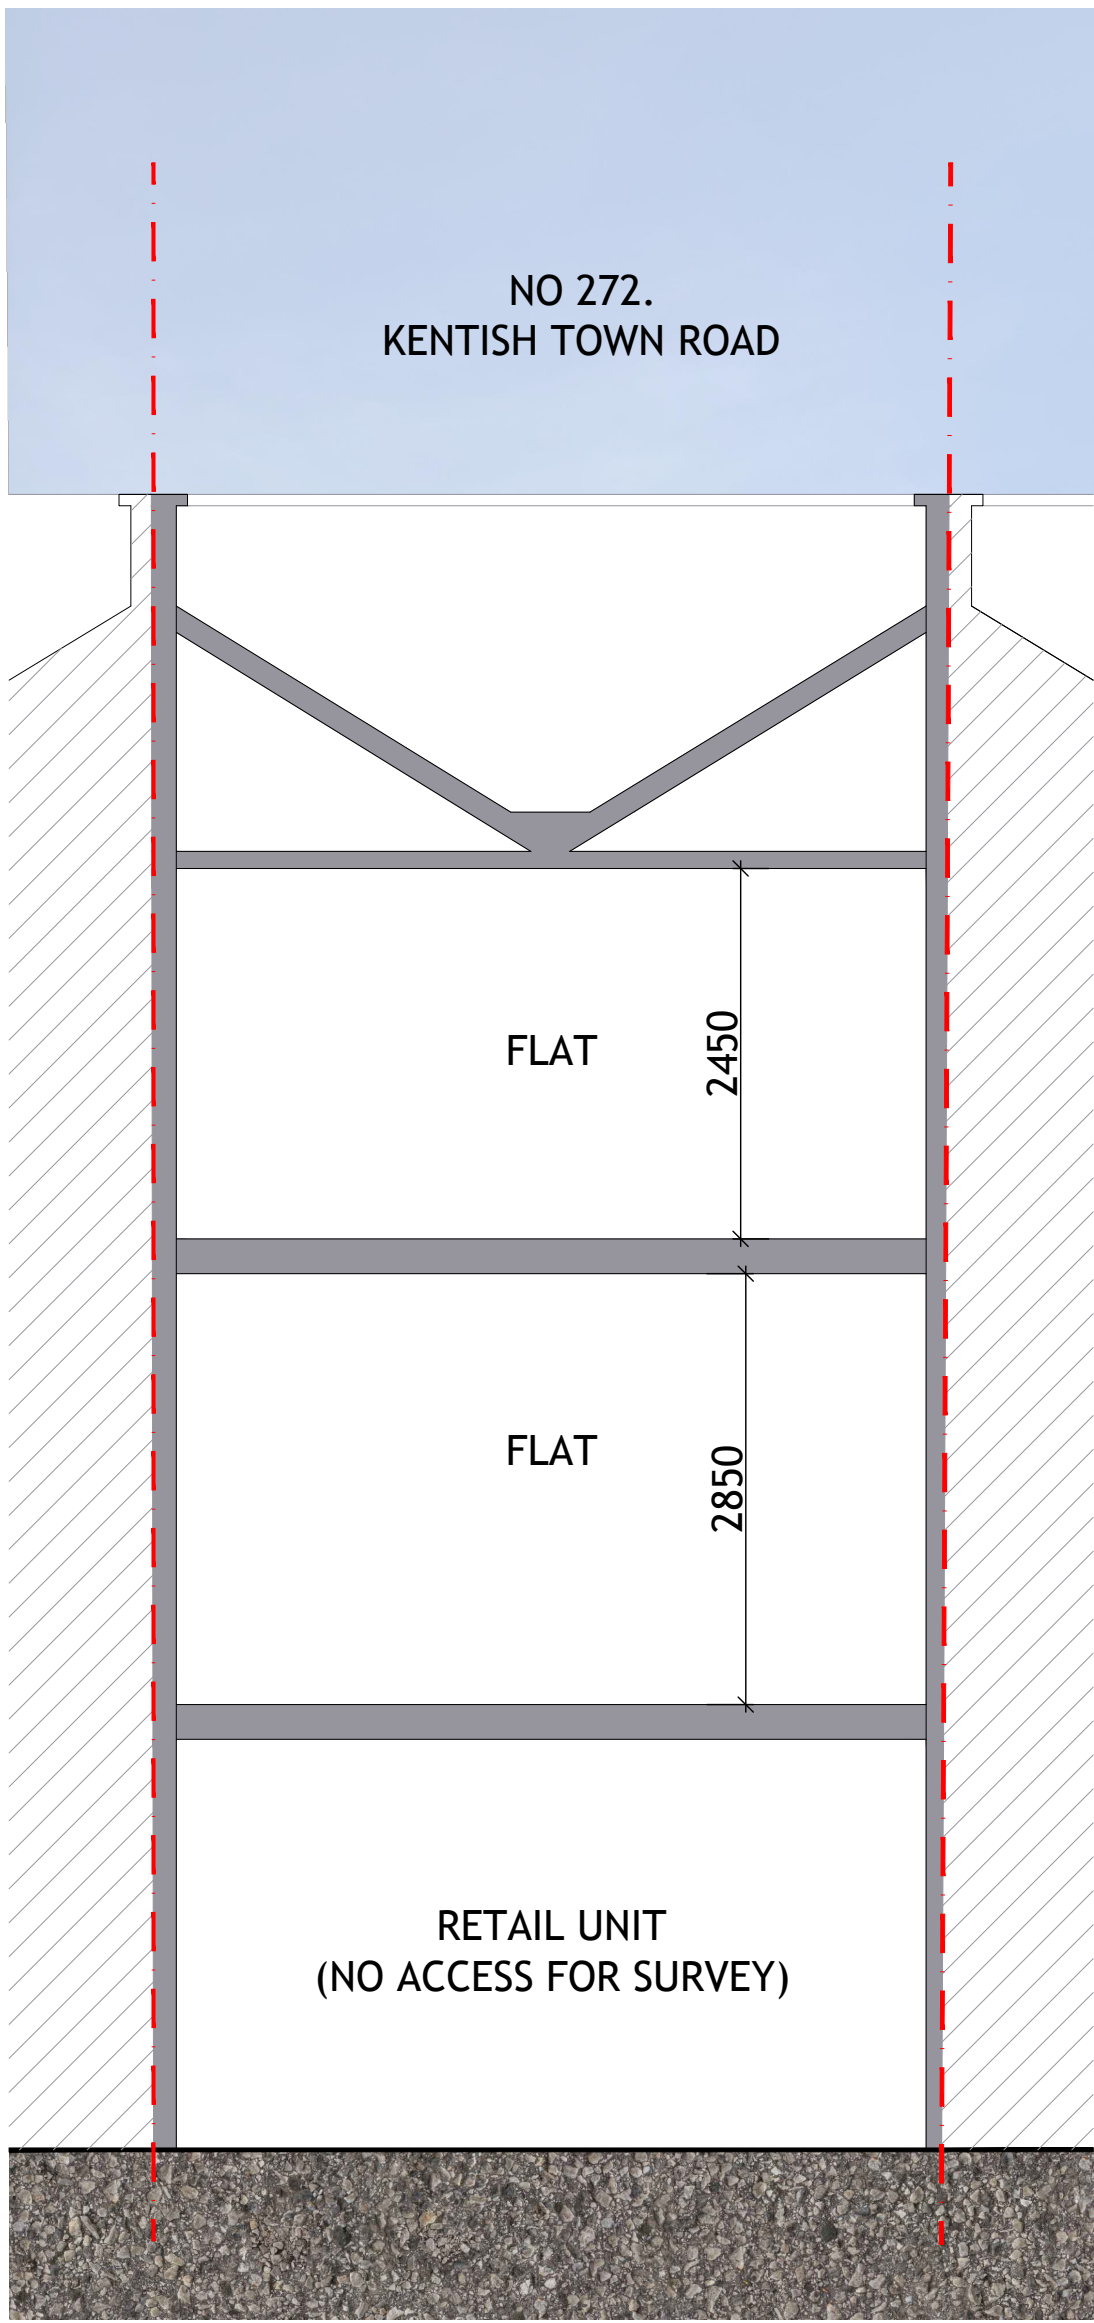



EXISTING
SECTION B-B / SIDE ELEVATION
SCALE 1:50

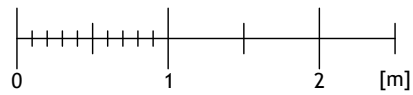

EXISTING
SECTION A-A
SCALE 1:50

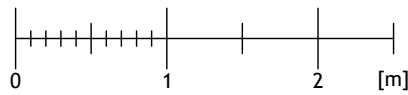

EXISTING
SECTION C-C
SCALE 1:50

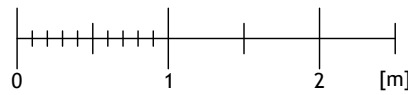

NOTES
THIS DRAWING IS THE SUBJECT OF
COPYRIGHT AND DESIGN RIGHTS
AND SHALL NOT BE REPRODUCED,
LOANED, COPIED OR SUBMITTED
TO ANY OTHER PARTY WITHOUT
CONSENT.

NO. DR. INFO
DATE
REVISION
PROJECT
272 KENTISH TOWN ROAD,
LONDON,
NWS 2AA
CLIENT

DRAWING TITLE
EXISTING SIDE ELEVATION &
SECTIONS

SCALE	1:50	1:100
SIZE	A1	A3
JOB NO.	202065	
STAGE	P	
DWG NO.	202065.P.302	
REVISION		
DATE	OCTOBER 2020	
DRAWN	MB	
CHECKED	MB	

ATELIER⁴¹
ARCHITECTS
1 Manor Drive, London, N20 0DZ
www.atelier41architects.co.uk
michael@atelier41architects.co.uk
phone: 0 7399 409 190