

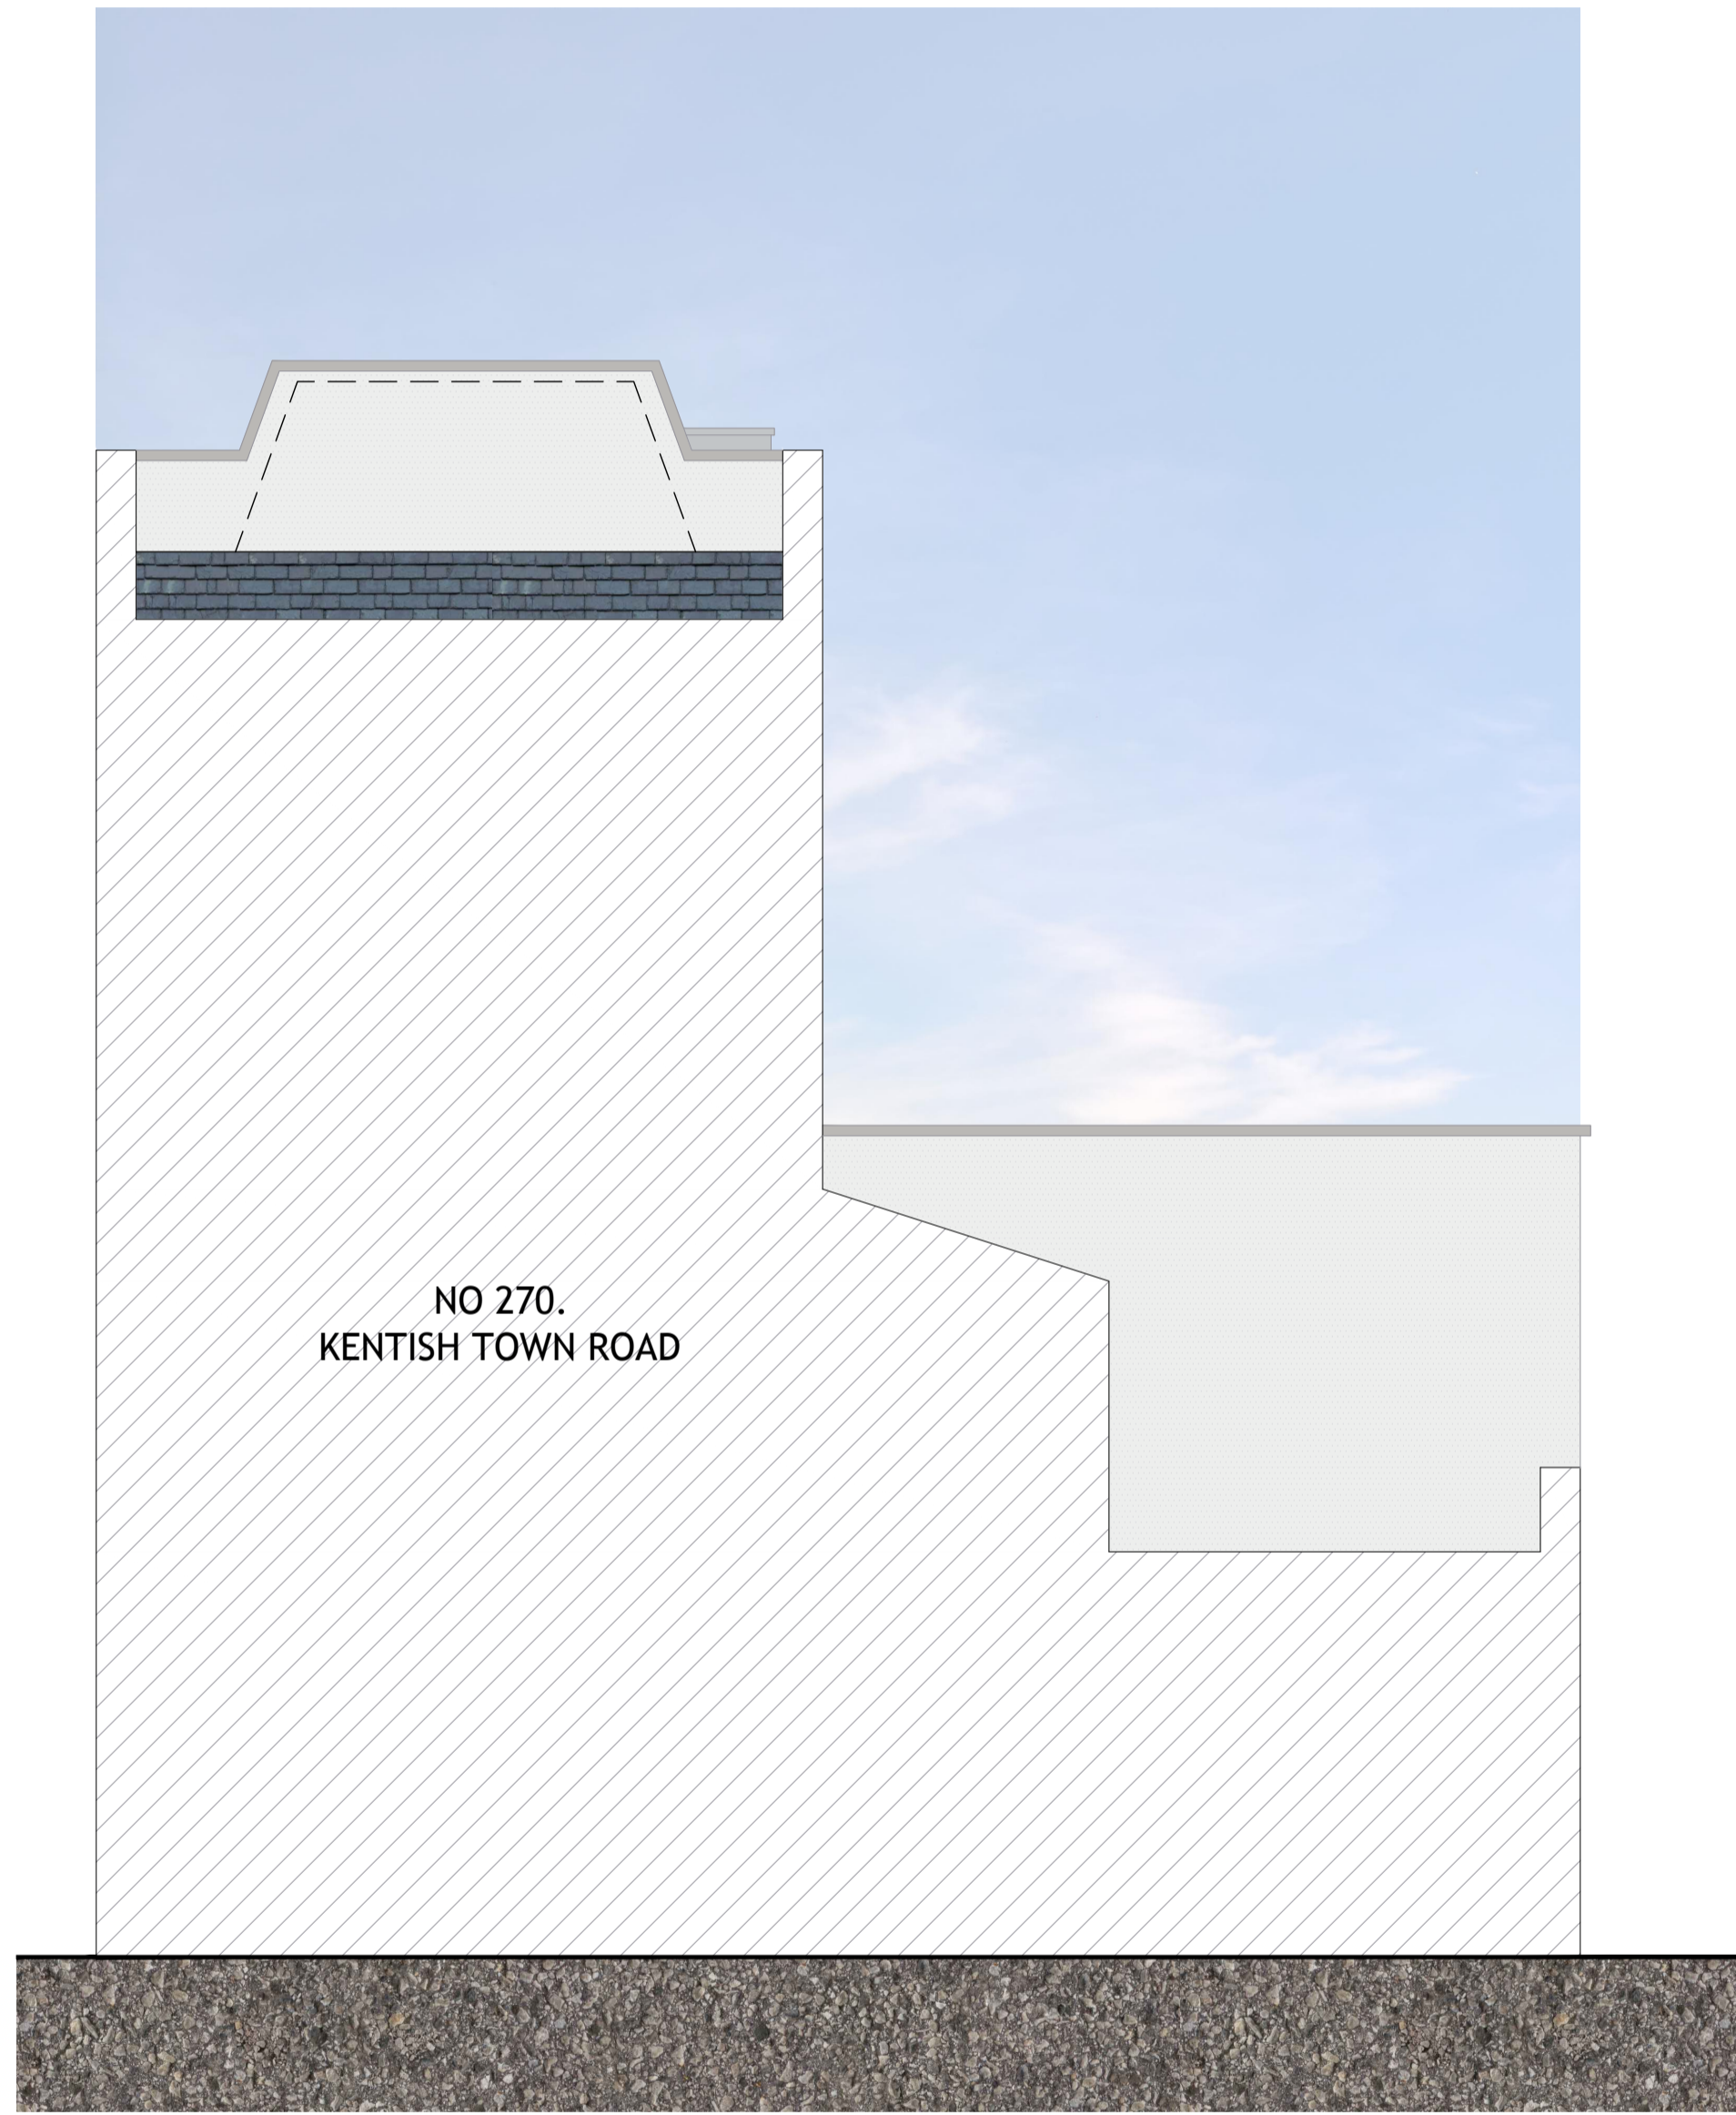



NOTES
 THIS DRAWING IS THE SUBJECT OF
 COPYRIGHT AND DESIGN RIGHTS
 AND SHALL NOT BE REPRODUCED,
 LOANED, COPIED OR SUBMITTED
 TO ANY OTHER PARTY WITHOUT
 CONSENT.

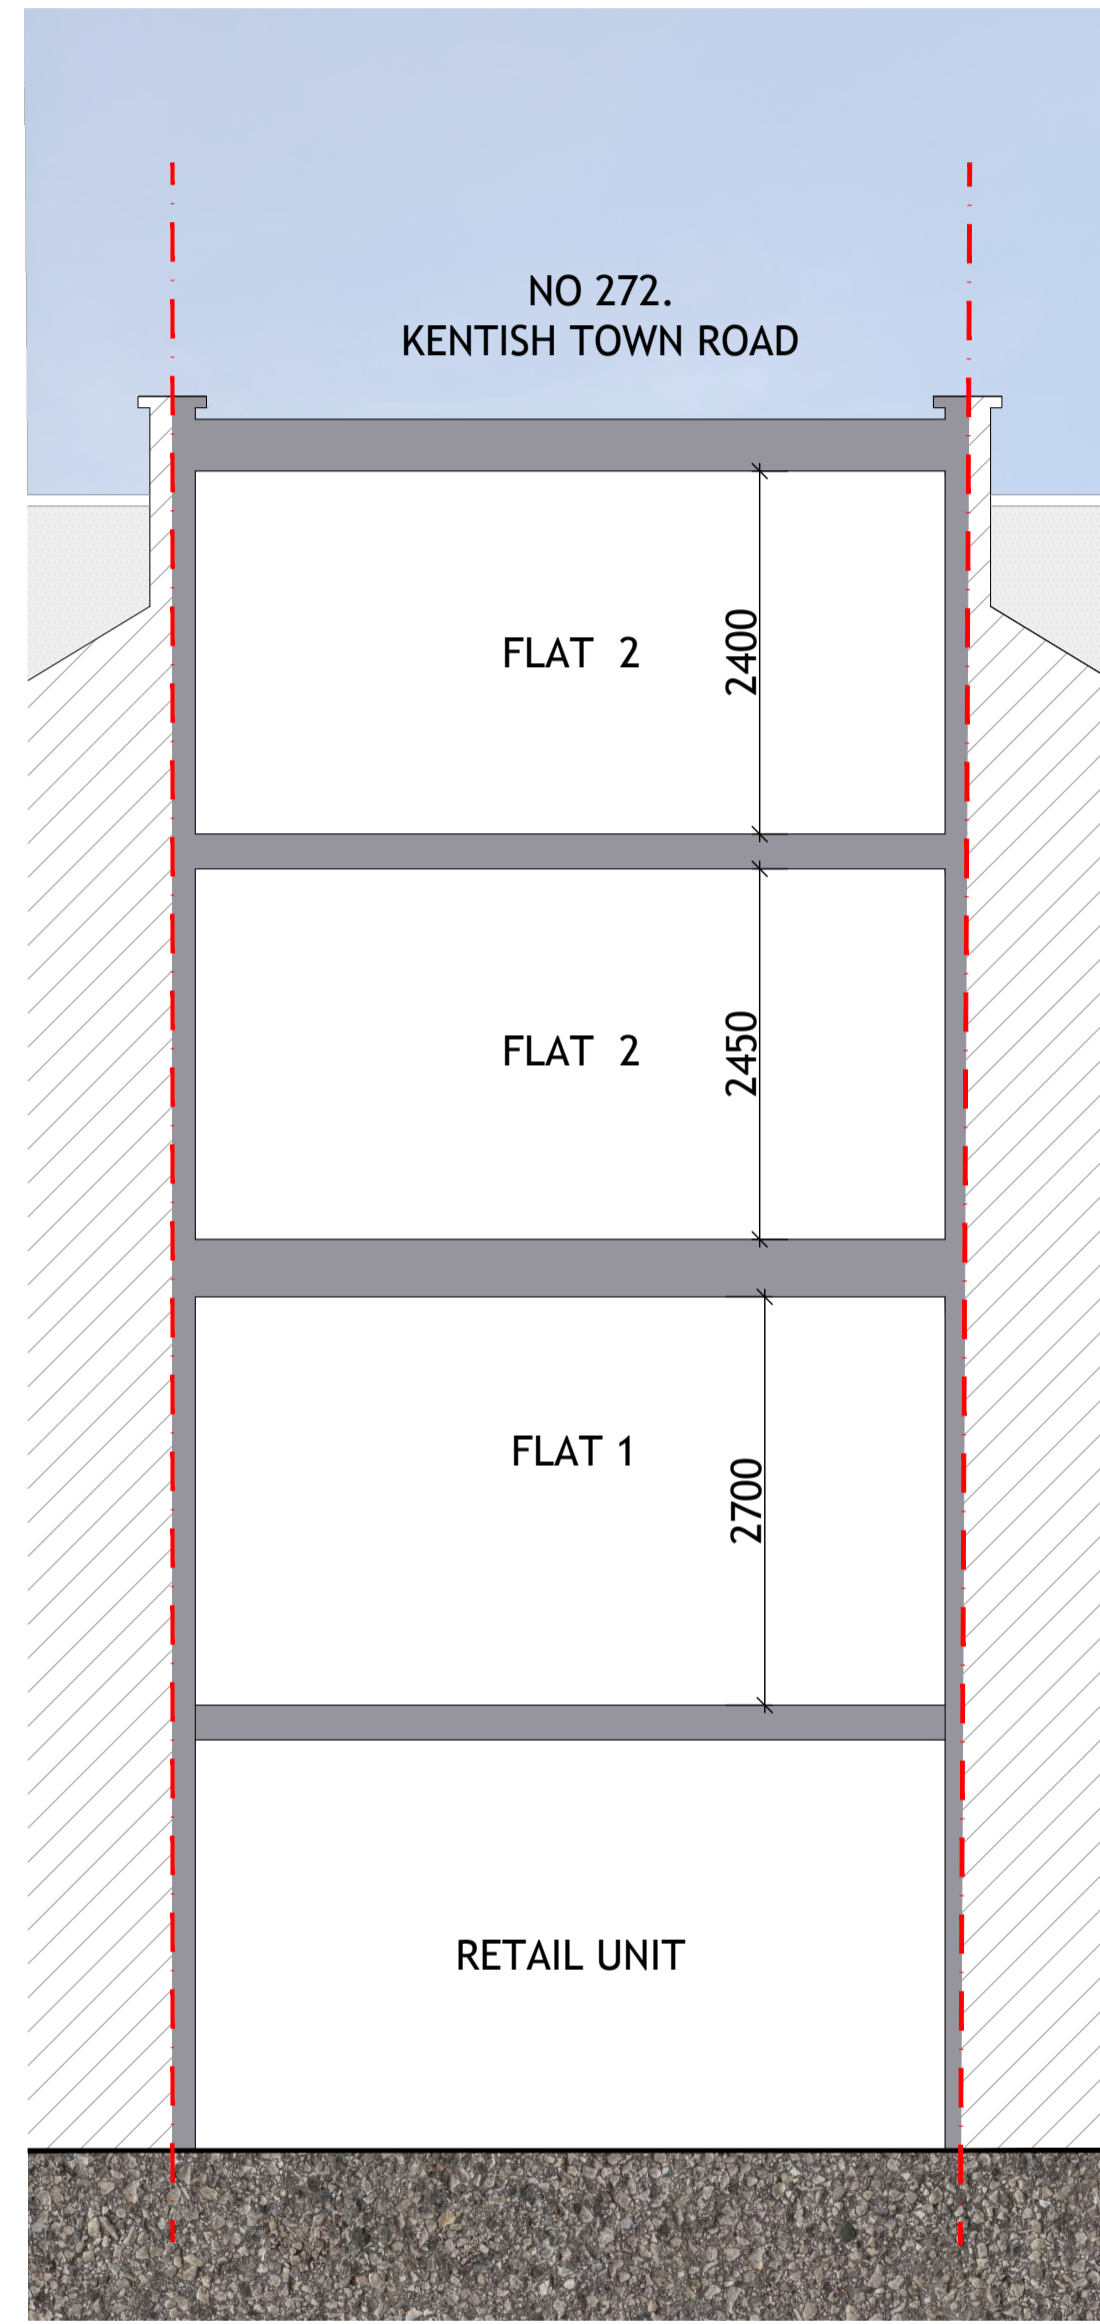


PROPOSED
SECTION B-B / SIDE ELEVATION
 SCALE 1:50

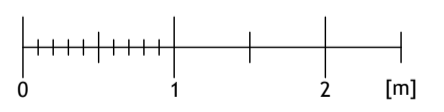

PROPOSED
SECTION A-A
 SCALE 1:50

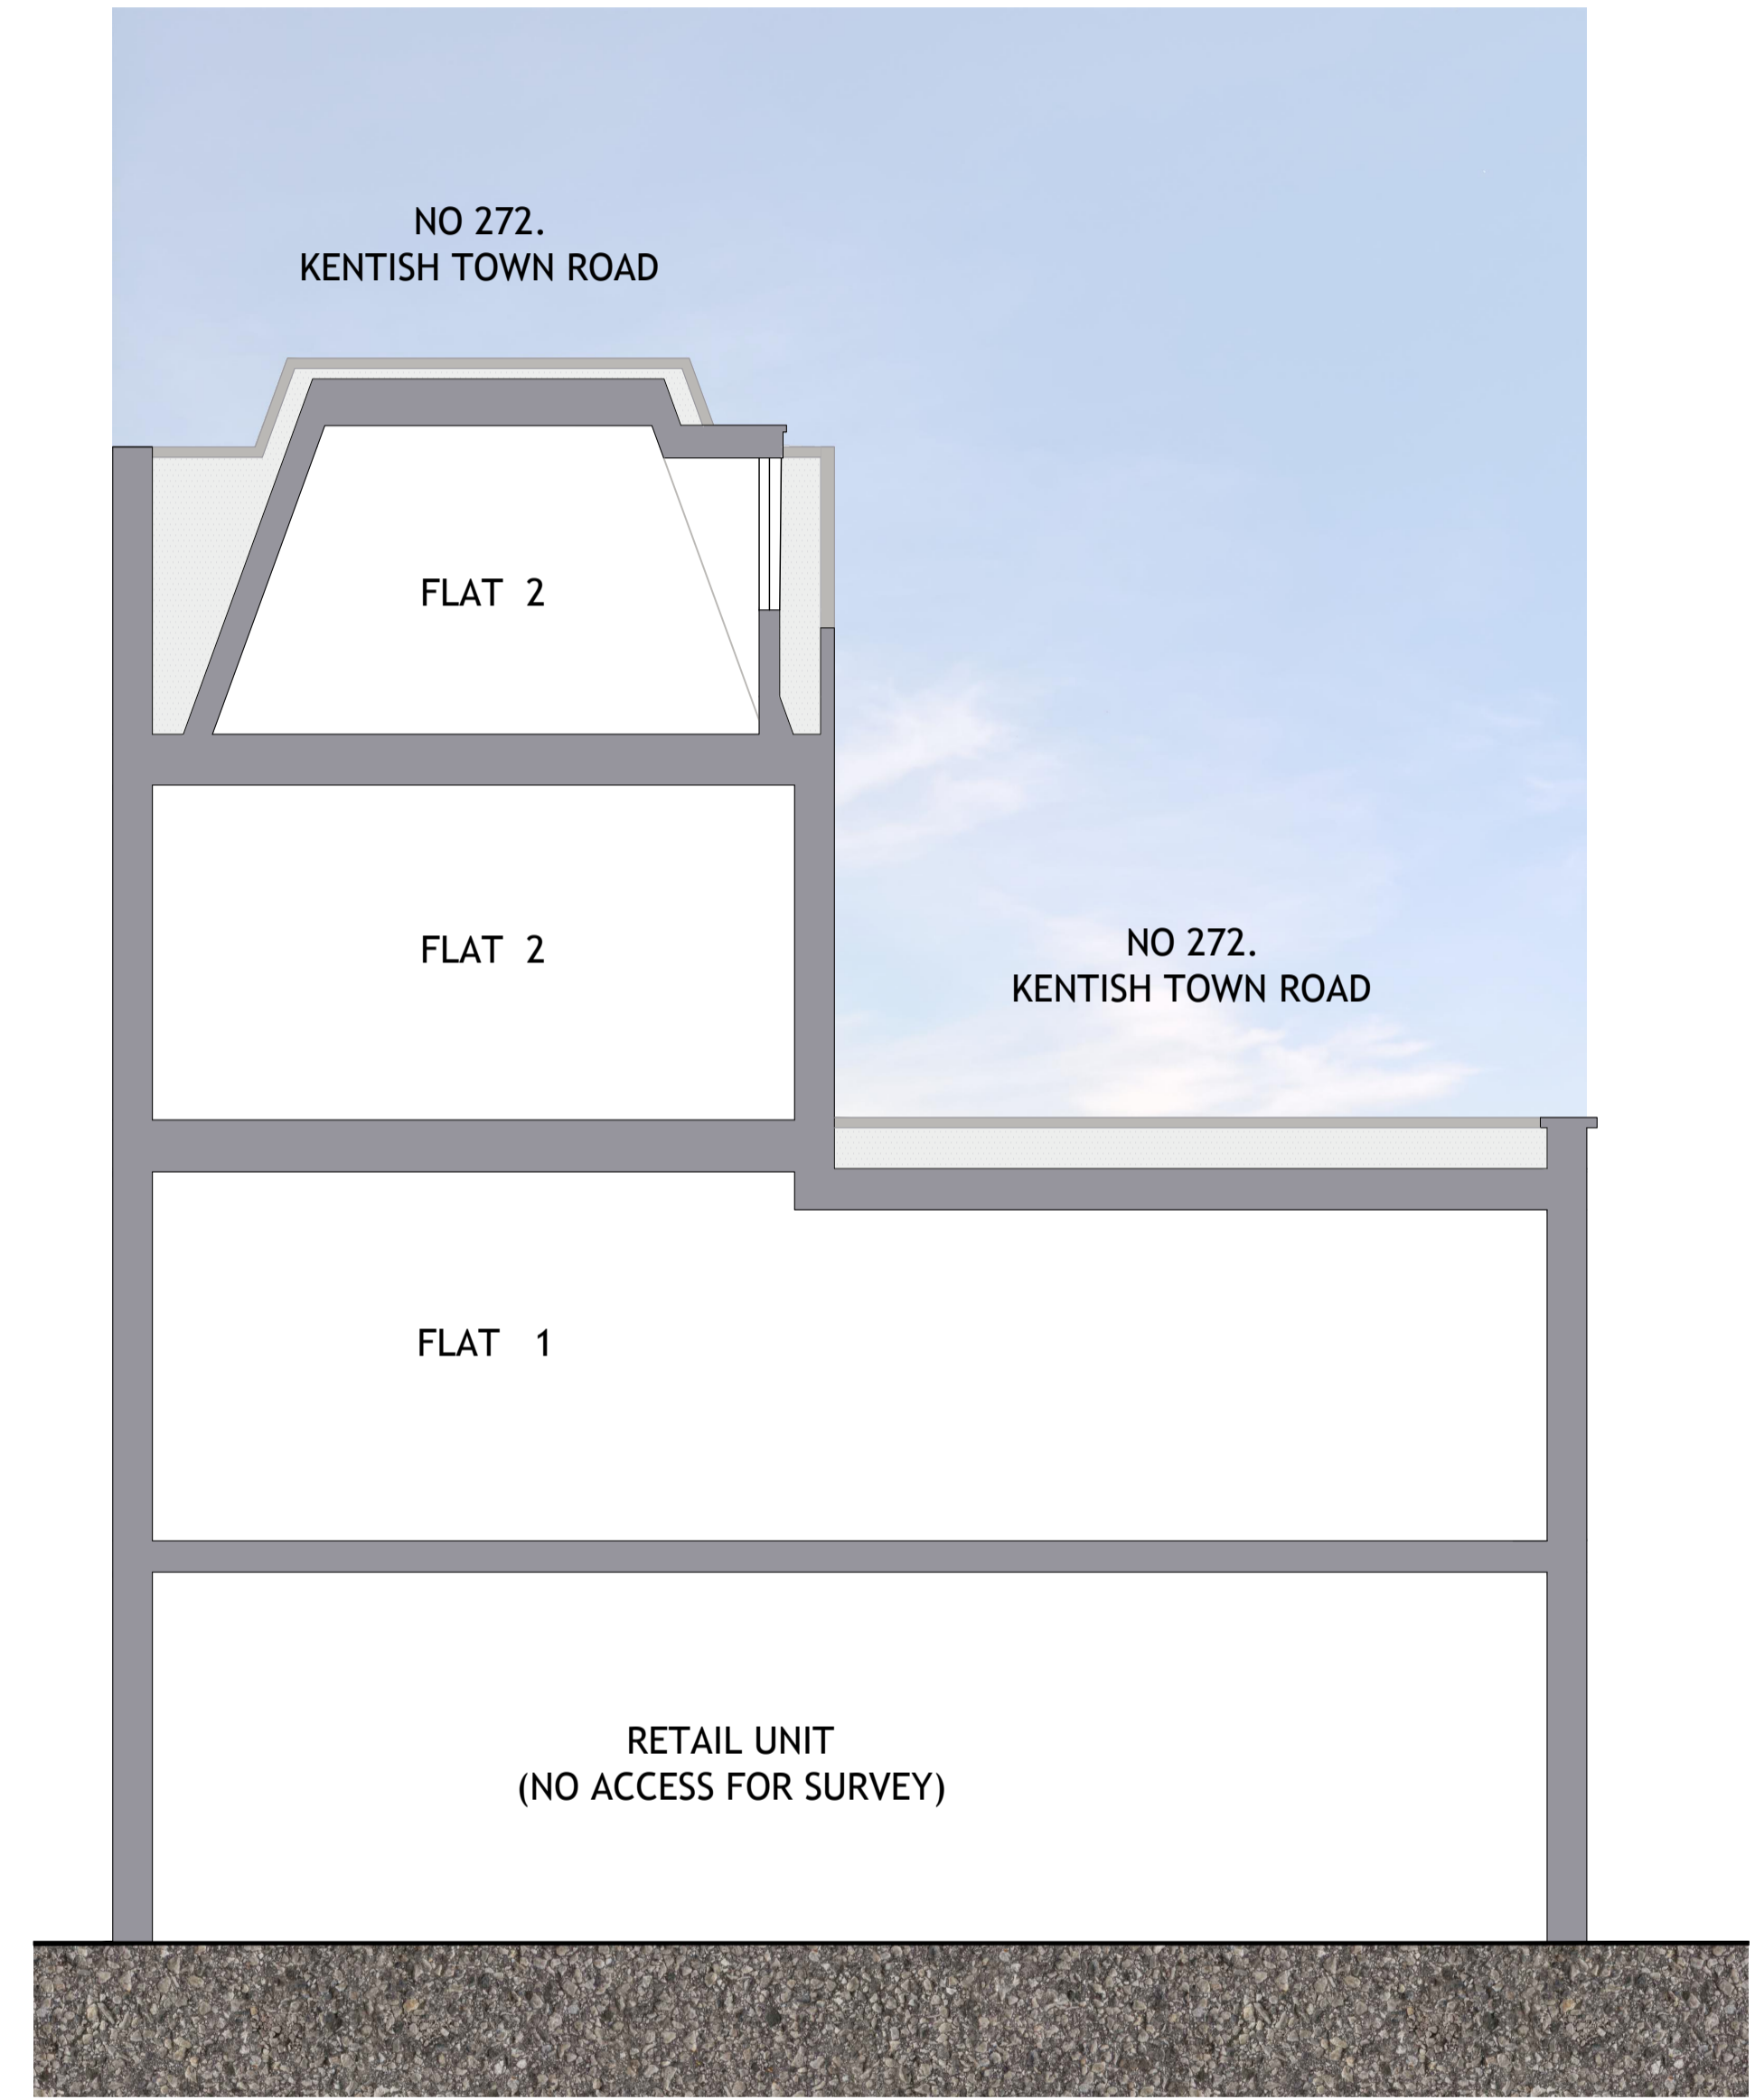

PROPOSED
SECTION C-C
 SCALE 1:50

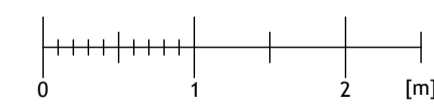

| | |
|---------------|--|
| NO. DR. INFO | |
| DATE | |
| REVISION | |
| PROJECT | 272 KENTISH TOWN ROAD, LONDON, NWS 2AA |
| CLIENT | |
| DRAWING TITLE | PROPOSED SIDE ELEVATION & SECTIONS |
| SCALE | 1:50 1:100 |
| SIZE | A1 A3 |
| JOB NO. | 202065 |
| STAGE | P |
| DWG NO. | 202065.P.304 |
| REVISION | |
| DATE | OCTOBER 2020 |
| DRAWN | MB |
| CHECKED | MB |