
## DRAWING KEY

Built in shelves Cupboard Washing Machine Dish Washer Dryer Fridge Freezer Oven SH: CB: WM: DW: DR: FF: OV: MW: SVP: RWP:

Microwave Soil Vent Pipe Rain water pipe

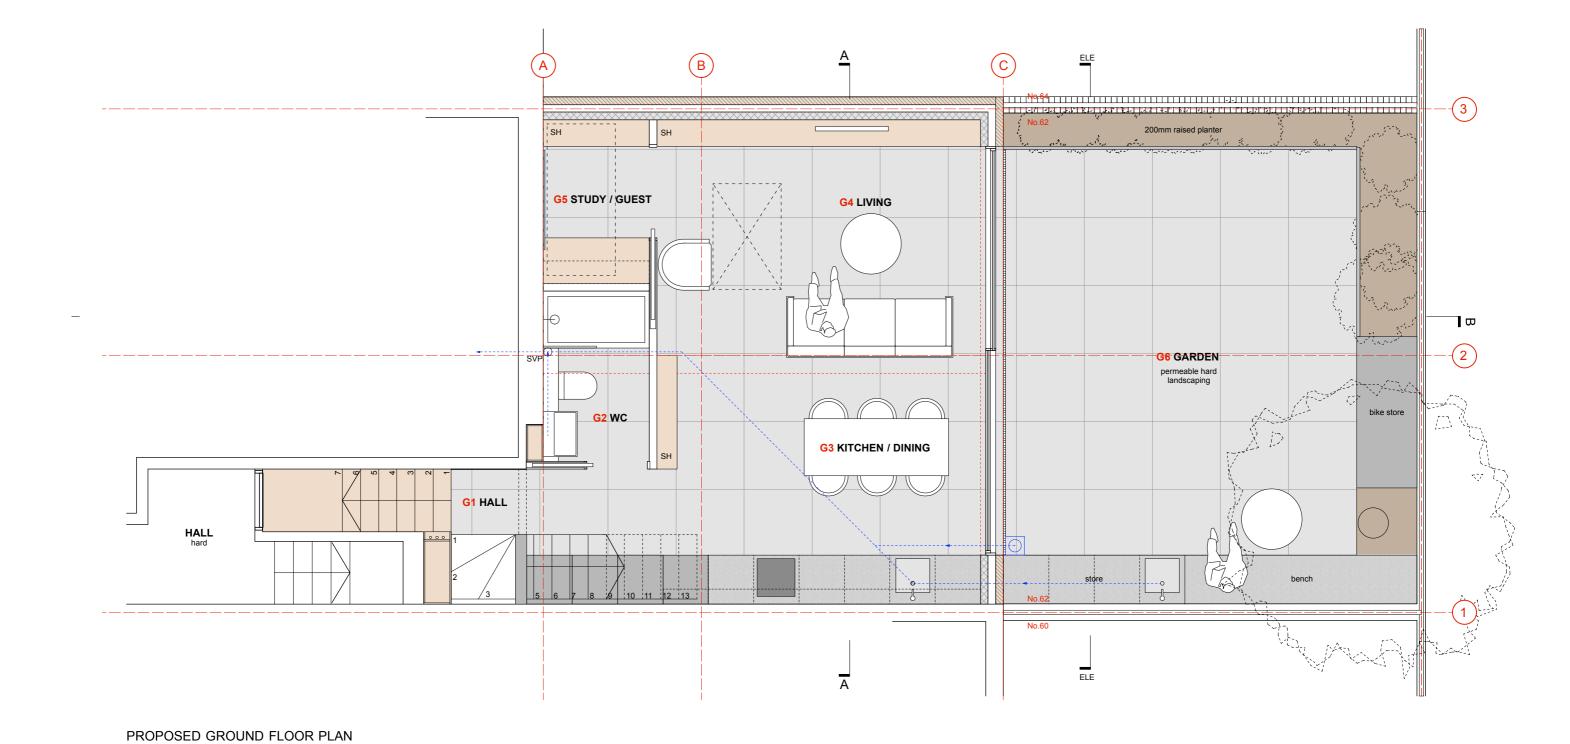



62 Croftdown Road, NW5 1EN 15168 December 2020 Planning 1:100 at A3 / 1:50 at A1 Rev A 9.12.20 updated to planners comments Proposed GF Plan P-200

## DRAWING KEY

SH: Built in shelves
CB: Cupboard
WM: Washing Machine
DW: Dish Washer
DR: Dryer
FF: Fridge Freezer
OV: Oven
MW: Microwave
SVP: Soil Vent Pipe
RWP: Rain water pipe

PROPOSED FIRST FLOOR PLAN


OF No.62 rooflight with blackout roller blind below GRP roof PPC flashing ѿ T B desk F2 BED 2580 tile F1 BED 2614 carpet bed platform No.60 ELE



Project 62 Croftdown Road, NW5 1EN drawing should not be used to calculate areas for the purposes of valuation. All dimensions to be checked on 51st by the contractor and sound interfisions to be the repostable by the contractor and and originations be the repostable by the repostable by

## DRAWING KEY

SH: Built in shelves
CB: Cupboard
WM: Washing Machine
DW: Dish Washer
DR: Dryer
FF: Fridge Freezer
OV: Oven
MW: Microwave
SVP: Soil Vent Pipe
RWP: Rain water pipe

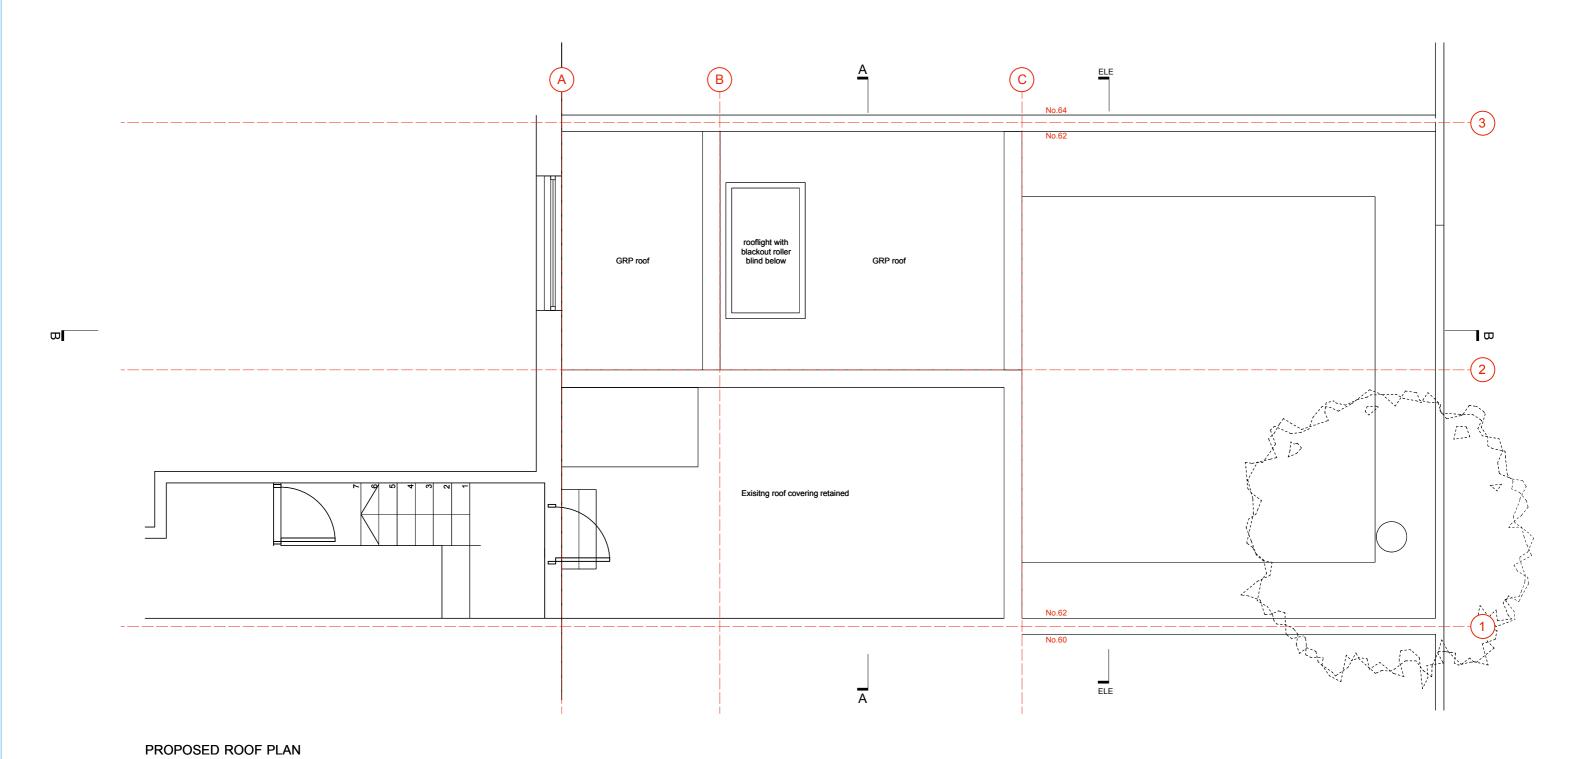



Copyright Origin Architecture Ltd. 2016 Co No. 09815216. No implied license exists. This drawing should not be used to calculate areas for the purposes of valuation. All dimensions		Rev A 9.12.20 updated to planners comments	Project	62 Croftdown Road, NW5 1EN	Drawing Title	Proposed	RF Plan
to be checked for site by the contractor and such dimensions to be their responsibility. Do not scale drawings. All work must comply with relevant British Shandards and Building Regulations requirements. Drawing errors and omissions to be reported to the architect. This drawing is to be read in conjuction with all other Origin Architecture, Service Engineer, Structural Enginner and Specialist Subcontractor 'Drawings and specifications.	www.originstudio.co.uk		Number Date Purpose Scale	December 2020 Planning 1:50 at A3	Drawing No.	P-202	Rev.




GENERAL MATERIALS KEY

11 BRICKWORK
22 TIMBER FRAMED WINDOWS / DOORS
33 NATURAL SLATE ROOF
44 METAL FLASHINGS / CLADDING
65 GLASS BALUSTRADE
66 YELUX ROOFLIGHT
77 TIMBER FENCING / CLADDING
88 GRP ROOF
99 WHITE RENDER OR PRECAST
10 BLACK PLASTIC RAINWATER GOODS
11 METAL FRAMED WINDOWS
12 PRECAST CONCRETE LINTLE
14 VENT OR AIR BRICK
15 ALUMINIUM FRAMED WINDOW
16 METAL SPANDREL PANEL MATCH TO
WINDOWS FRAME COLOUR (RAL 7021)
17 FLAT DOUBLE GLAZED ROOF LIGHT
18 EXTERNAL GRADE STORAGE
CUPBOARDS

## DRAWING KEY

Built in shelves Cupboard Washing Machine Dish Washer Dryer Fridge Freezer Oven Microwave Soil Vent Pipe Rain water pipe SH: CB: WM: DW: DR: FF: OV: MW: SVP:

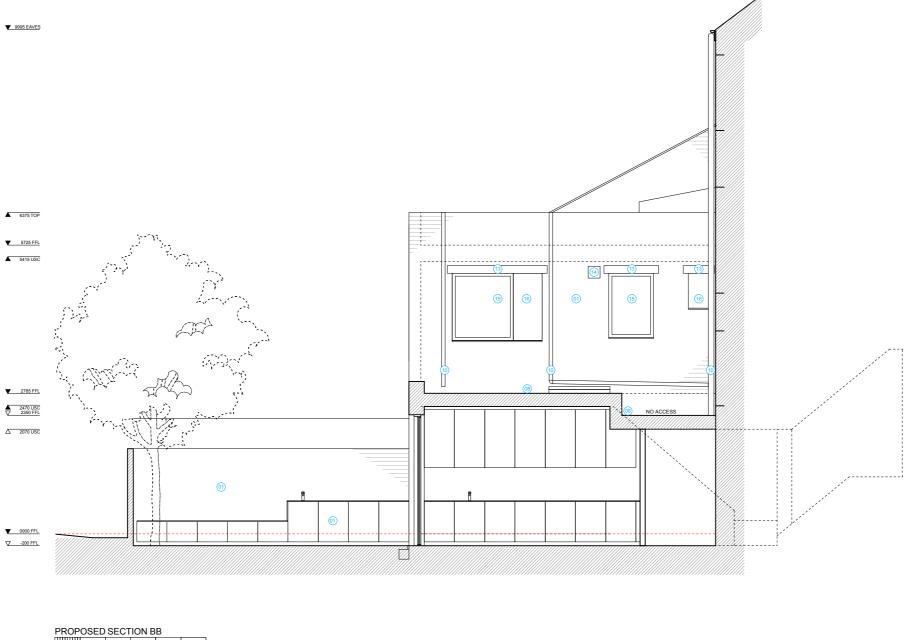

PROPOSED SECTION BB



Α