




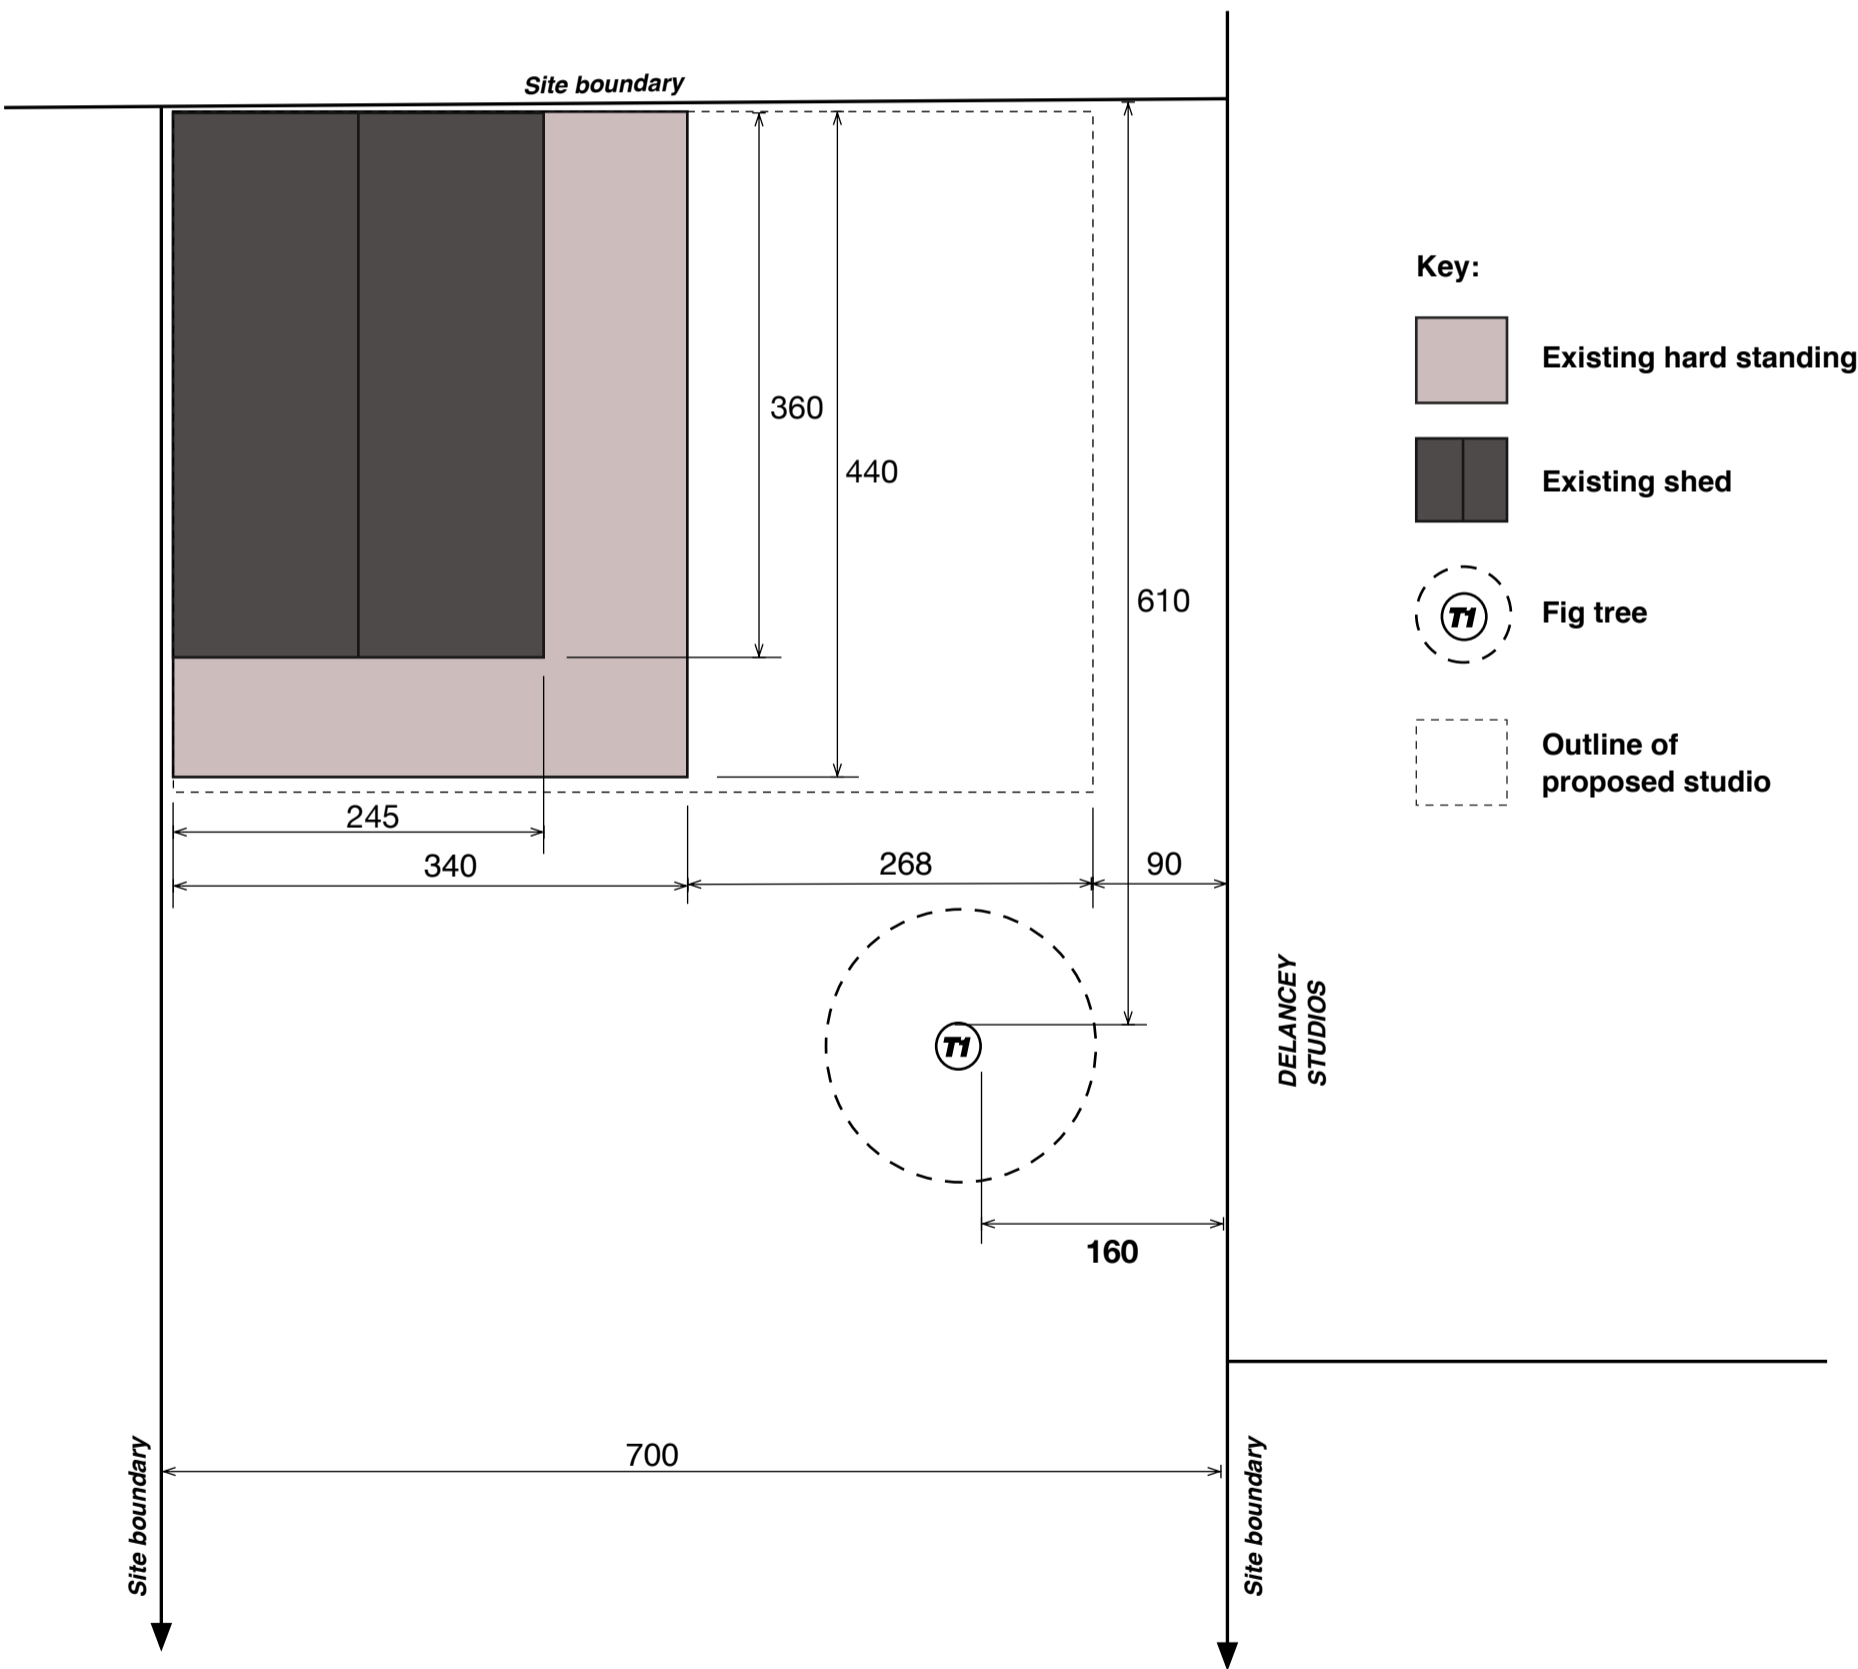

**EXISTING GARDEN PLAN**

**Site:** Flat B, 79 Arlington Road, NW1 7ES

**Scale 1:50 @ A3**

Dimensions in centimetres  
Garden2office Ltd December 2020



- Key:**
-  Existing hard standing
  -  Existing shed
  -  Fig tree
  -  Outline of proposed studio

