


©Crown Copyright and database rights 2020 OS Licence no. 100019980


SITE LOCATION

Scale: 1/1250

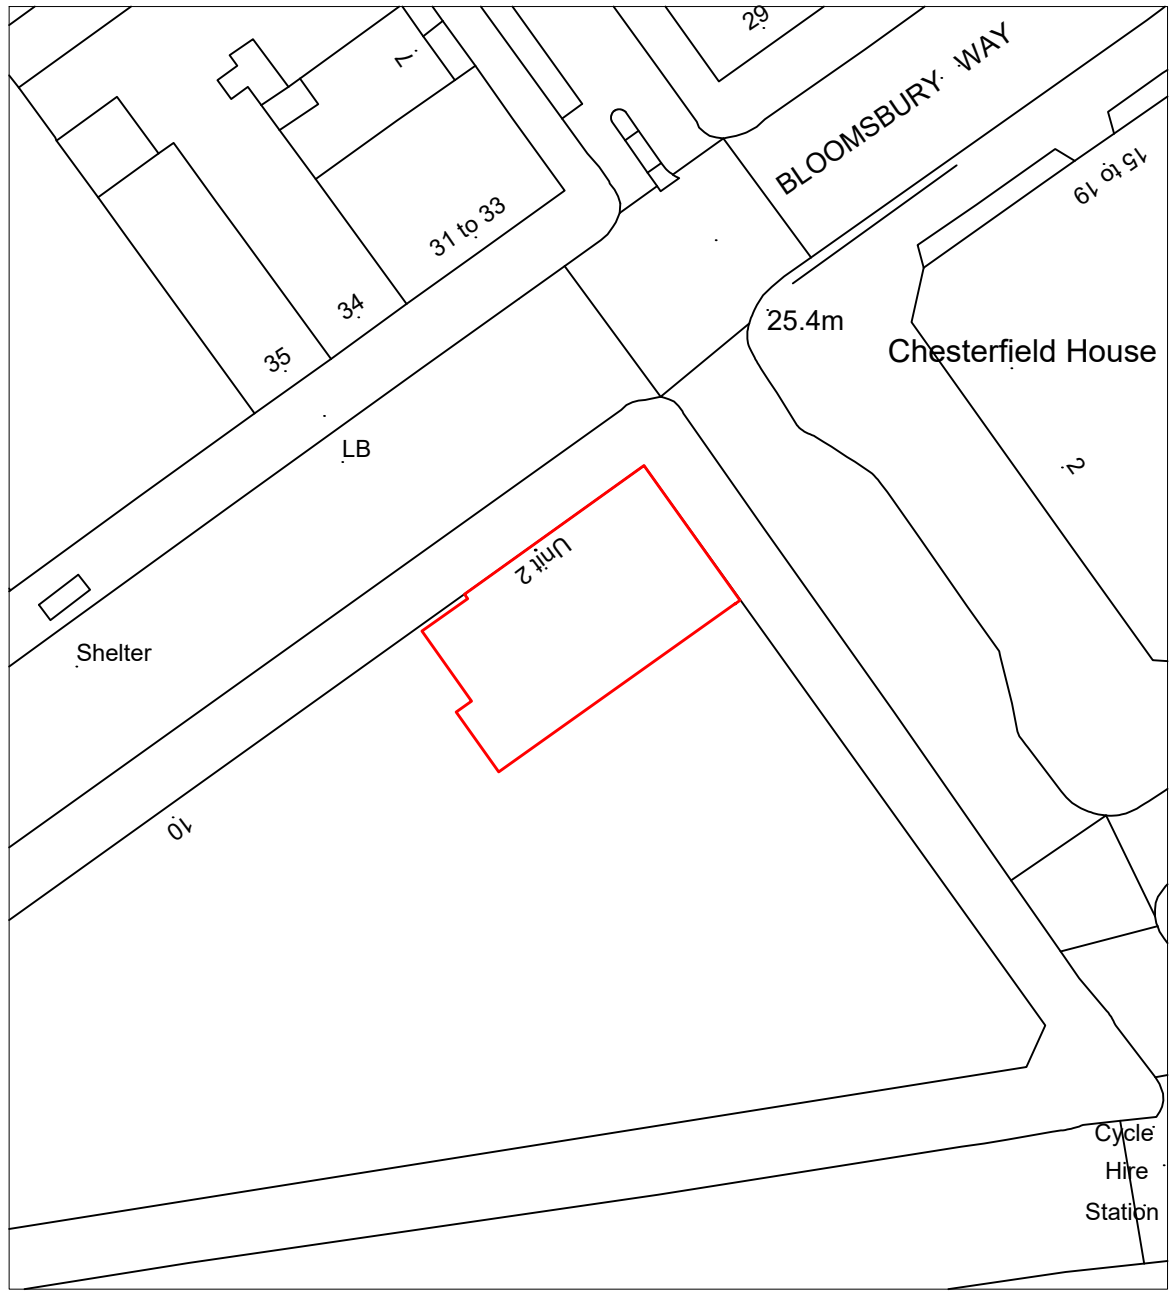

BLOCK PLAN

Scale: 1/500

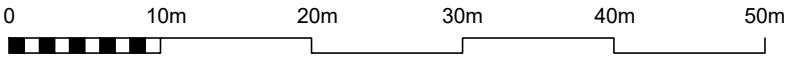

GENERAL NOTES:

10 Bloomsbury Way, WC1A 2SL

Site Location and Block Plan

DRAWING DATE
24.11.20

SCALE: 1:100 @A3

DRAWN BY: OZ

TOTAL AREA
180 sqm

SHEET: 1

CONTROL BY: MHR