



1 Sliding door detail - jamb
Scale: 1:5

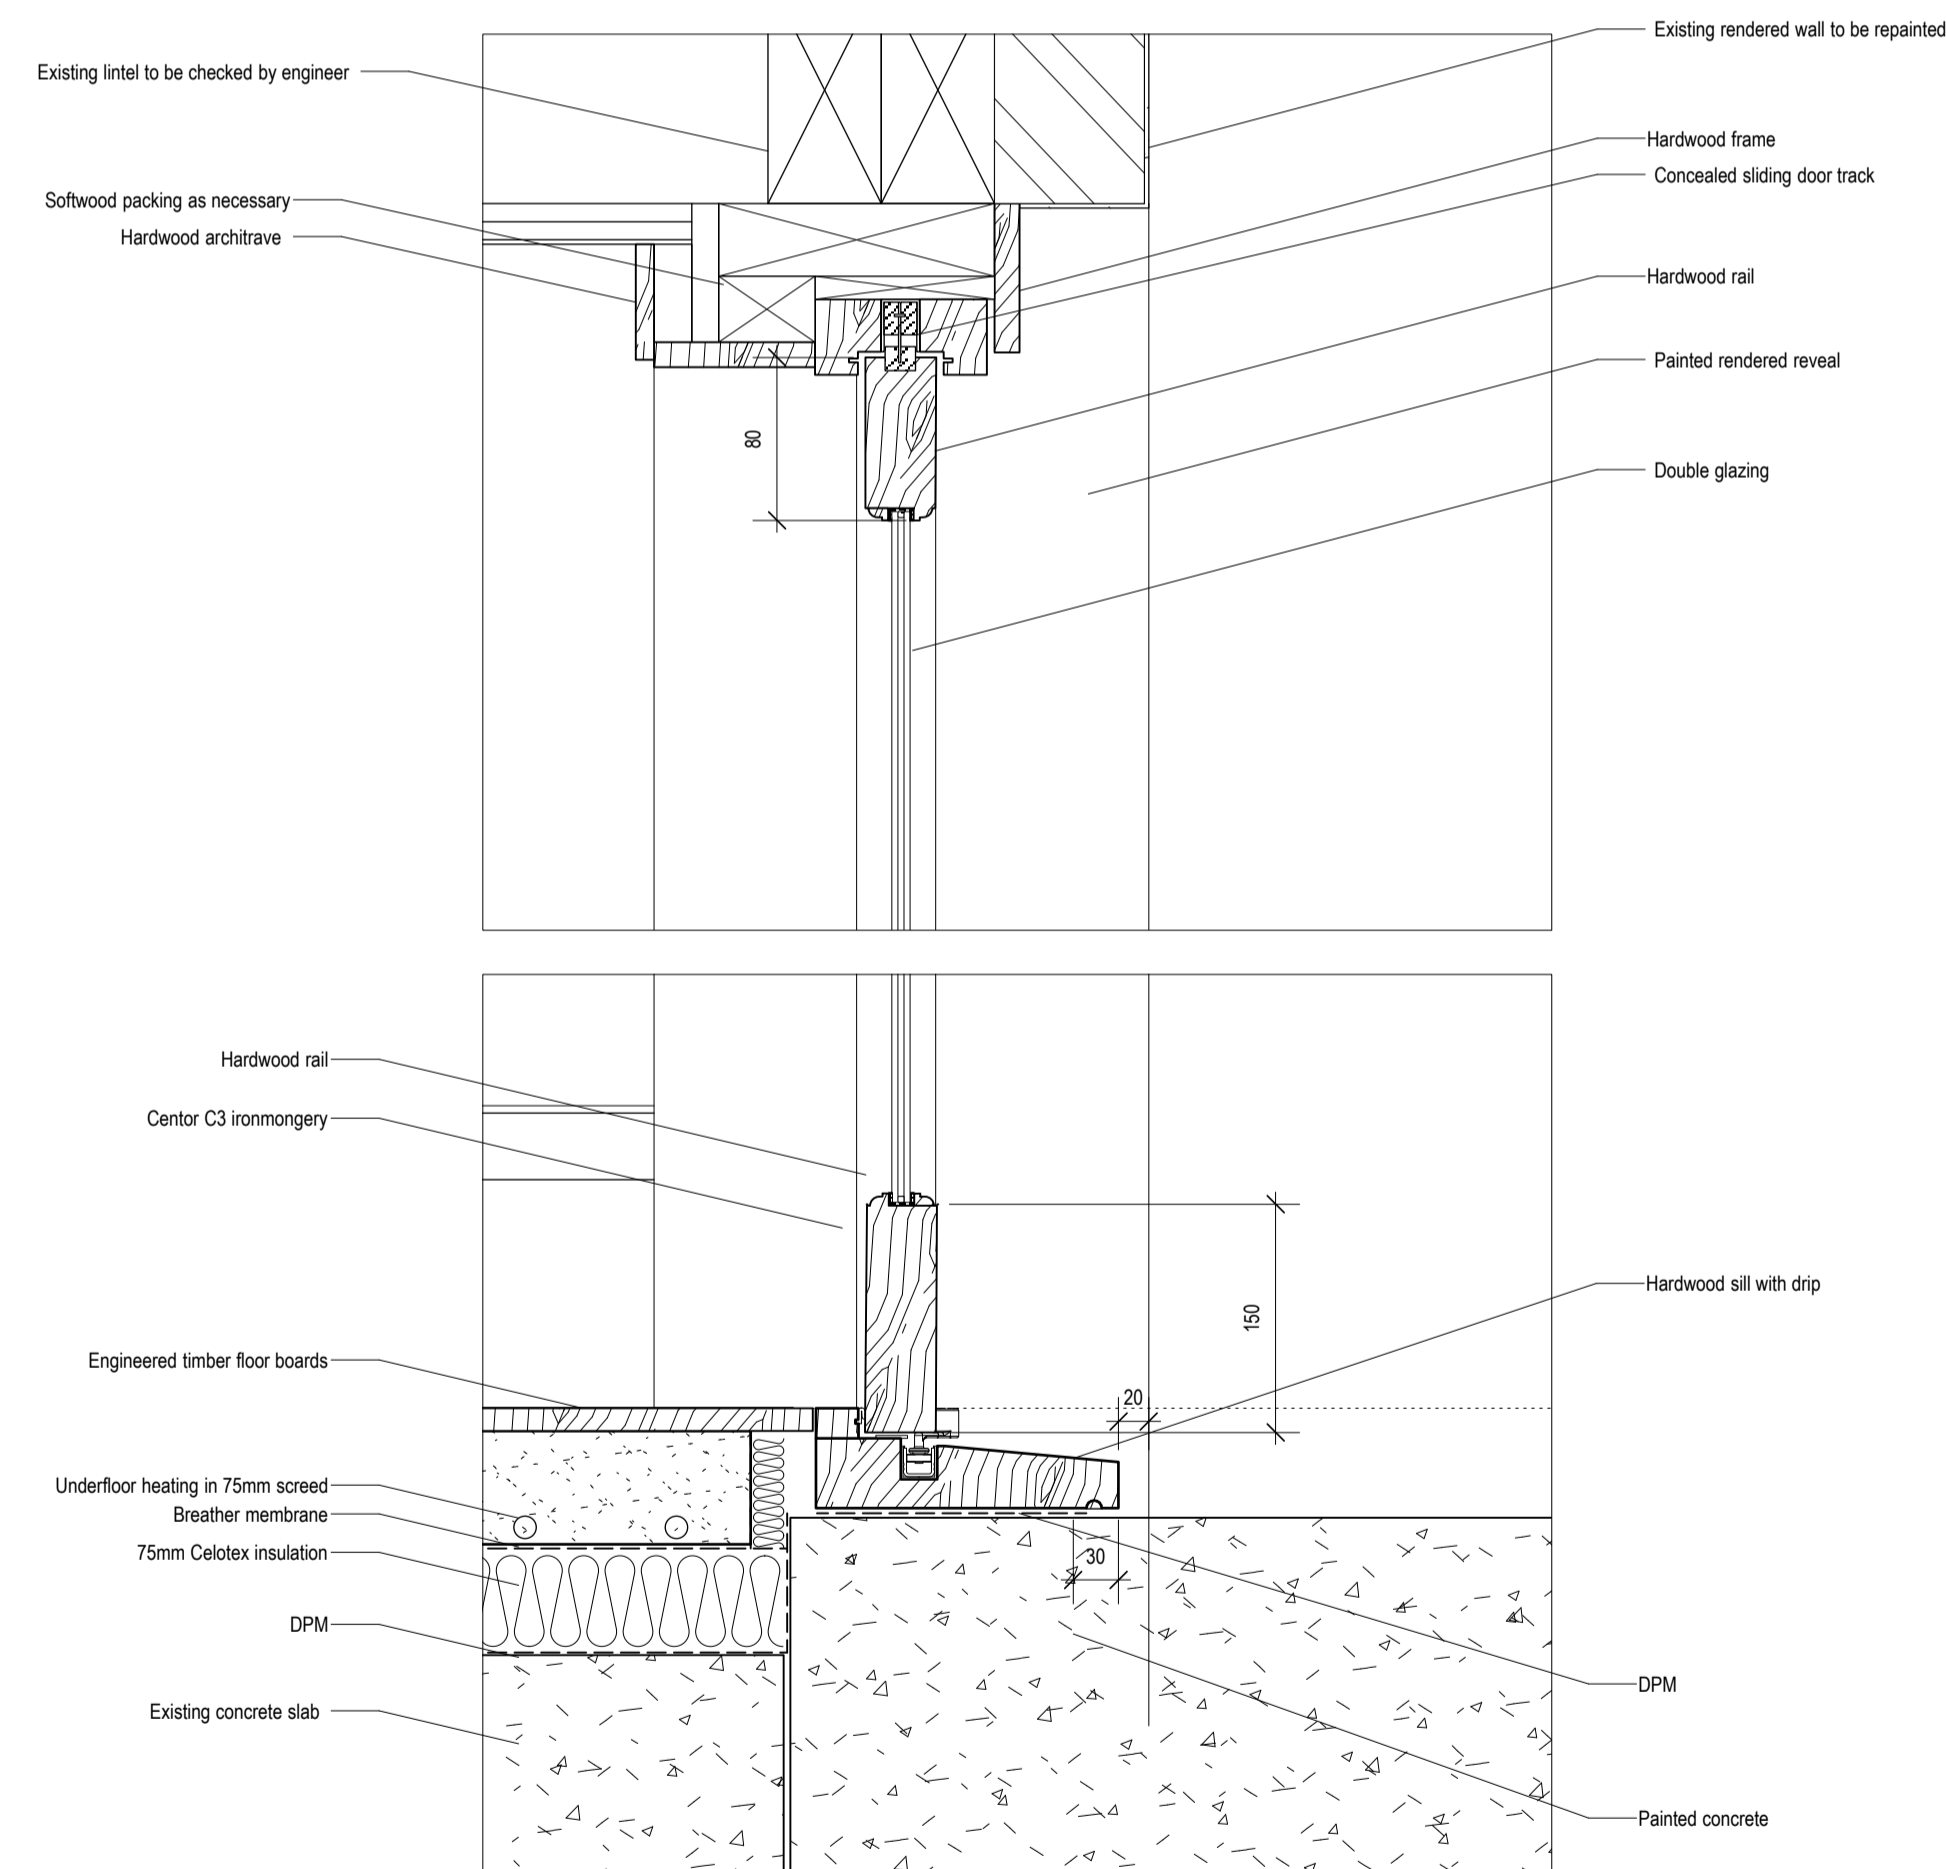

2 Sliding door detail - head and sill
Scale: 1:5

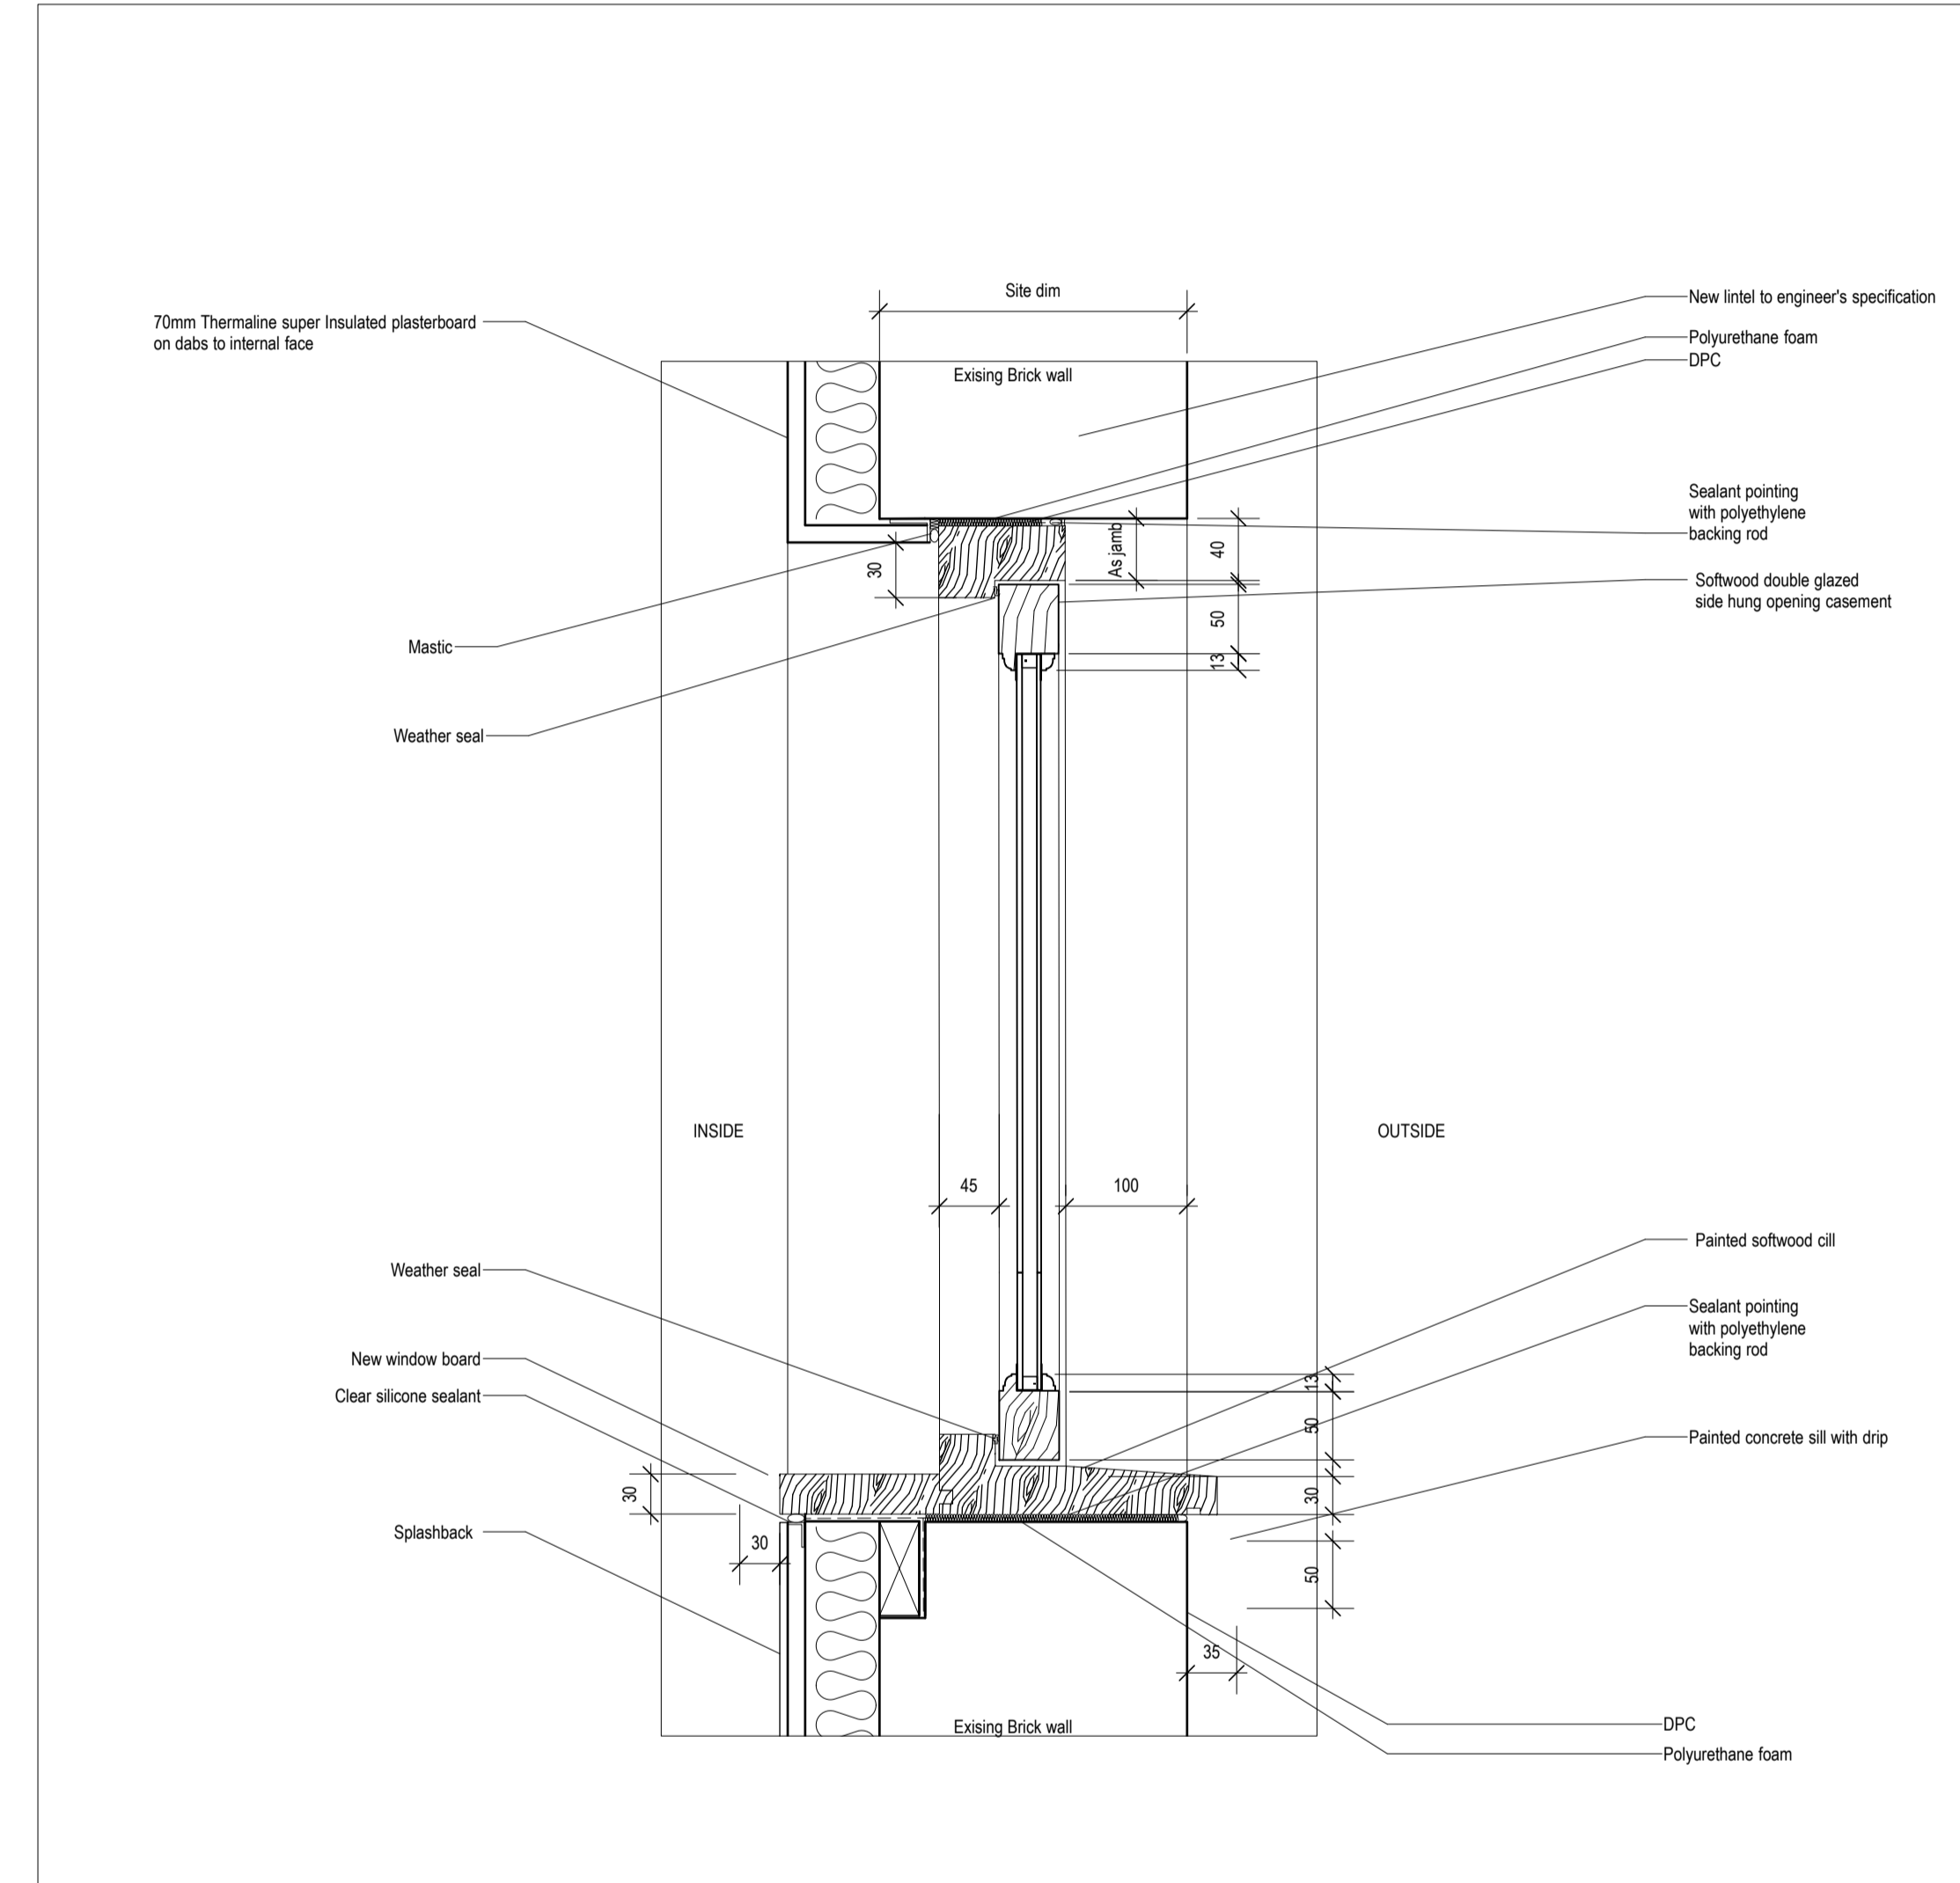

3 Typical window head & cill detail
Scale: 1:5

Revision
A 09.12.20 Issued for Planning

Notes:
All dimensions in millimetres.
In event of discrepancy contact architect for clarification prior to proceeding.

CLIENT
PROJECT
DRAWING TITLE
DRAWING NUMBER
SCALE
DATE
Vanessa & Gabriel Grey-Hernandez
19 Tomiano Cottages
Proposed Window & Door details
L(32)01
1:5@A1
09.12.20

mwa 11 MELBOURNE ROAD LONDON E17 6LR
t: 07779 628945
e: mwa@melnewlightingarchitects.com