




Third Floor layout

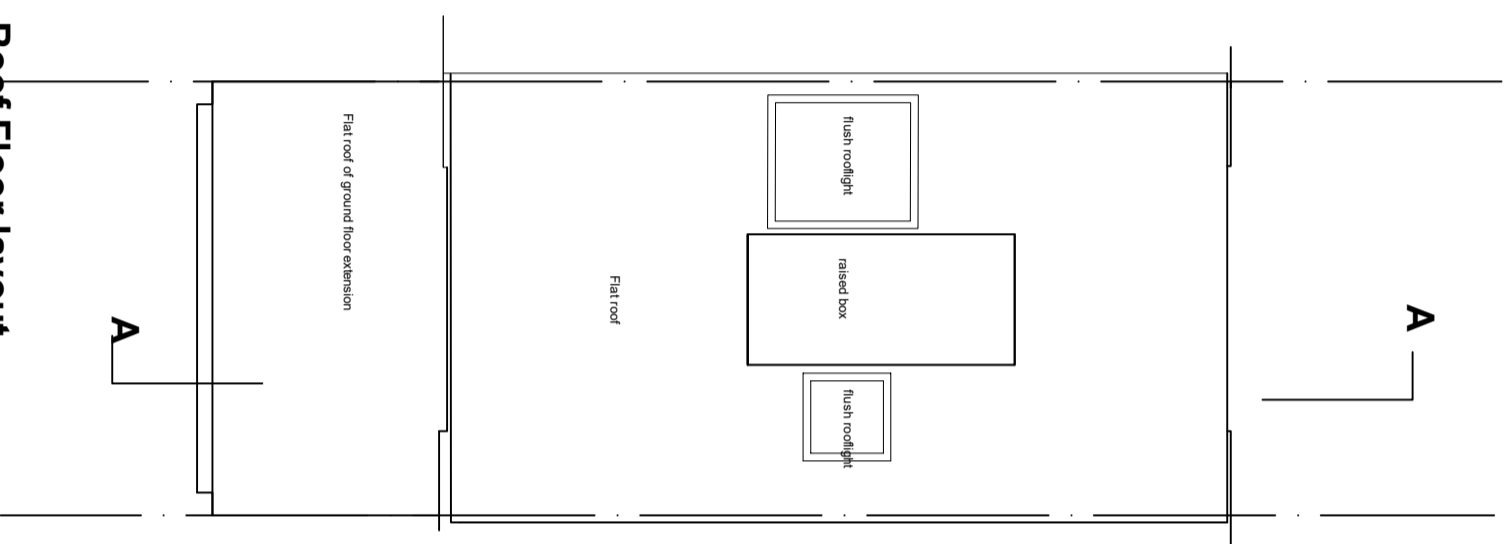

Roof Floor layout

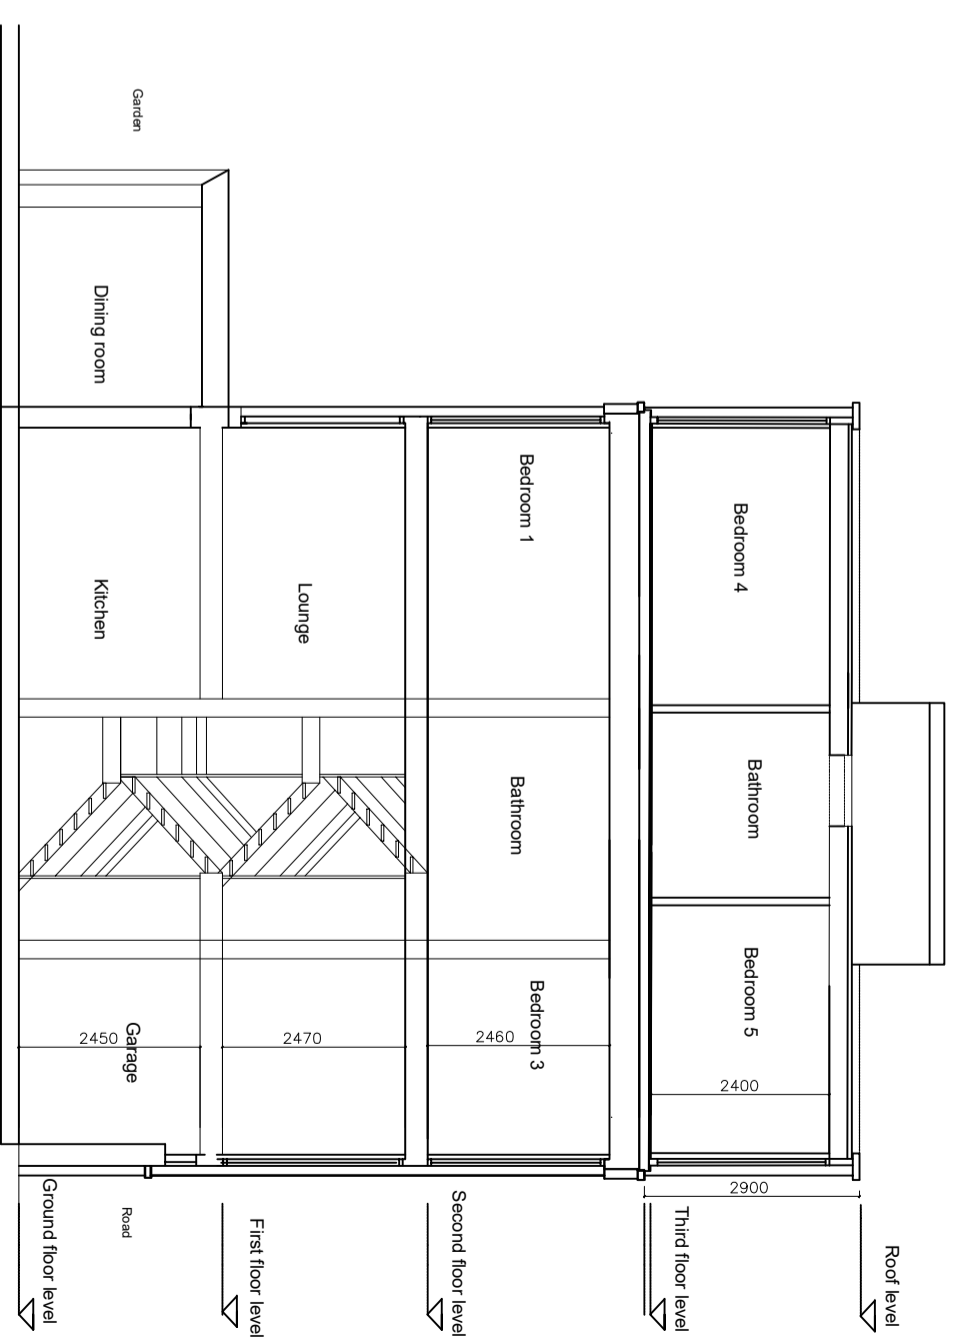

Section A-A

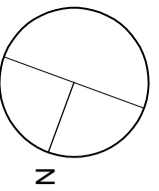

All dimensions to be ratified on site

Revisions
Rev Date Description

4 Briary Close London NW3
Proposed Roof layout and Section A-A

Scale 1:100 at A3 **Job Number** 185

Date 17.11.2020 **Drawn by** ZD

Drawing Status Planning **Checked by** ZD

Drawing No 110 **Revision** 01

ZED Architect

55 Church Crescent
London N3 1BL
07971902109
zoe@zedarchitect.com