



**Roof Floor layout**

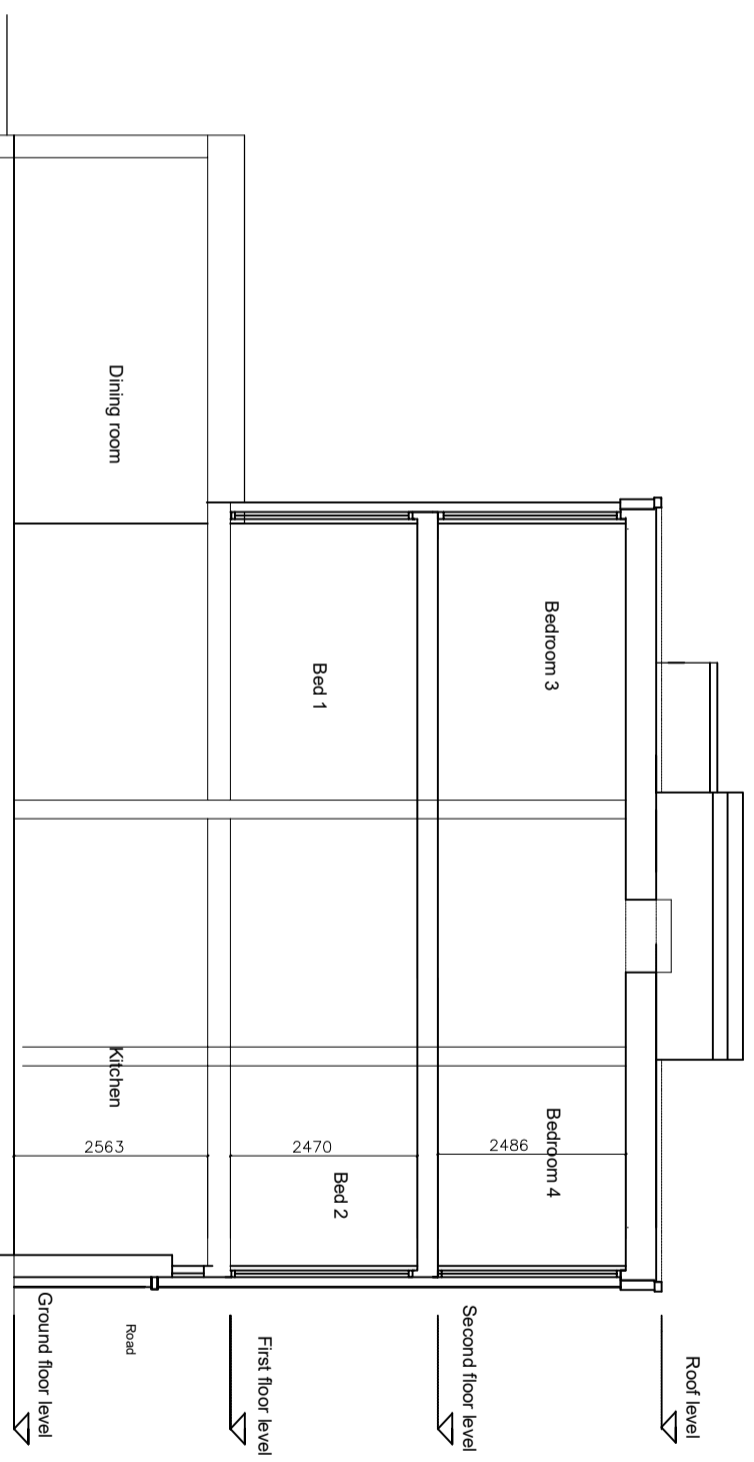

**Section A-A**

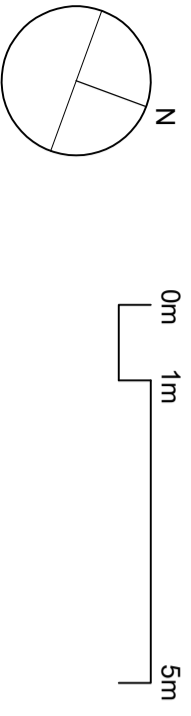

All dimensions to be ratified on site

**Revisions**  
 Rev      Date      Description

12 Briary Close London NW3		Job Number		186
Existing Roof layout and Section A-A		Drawn by		ZD
Scale	1:100 at A3	Checked by		ZD
Date	30.11.2020	Revision		01
Drawing Status	Planning			
Drawing No	100			

**ZED Architect**  
 55 Church Crescent  
 London N3 1BL  
 07971902109  
 zoe@zedarchitect.com