


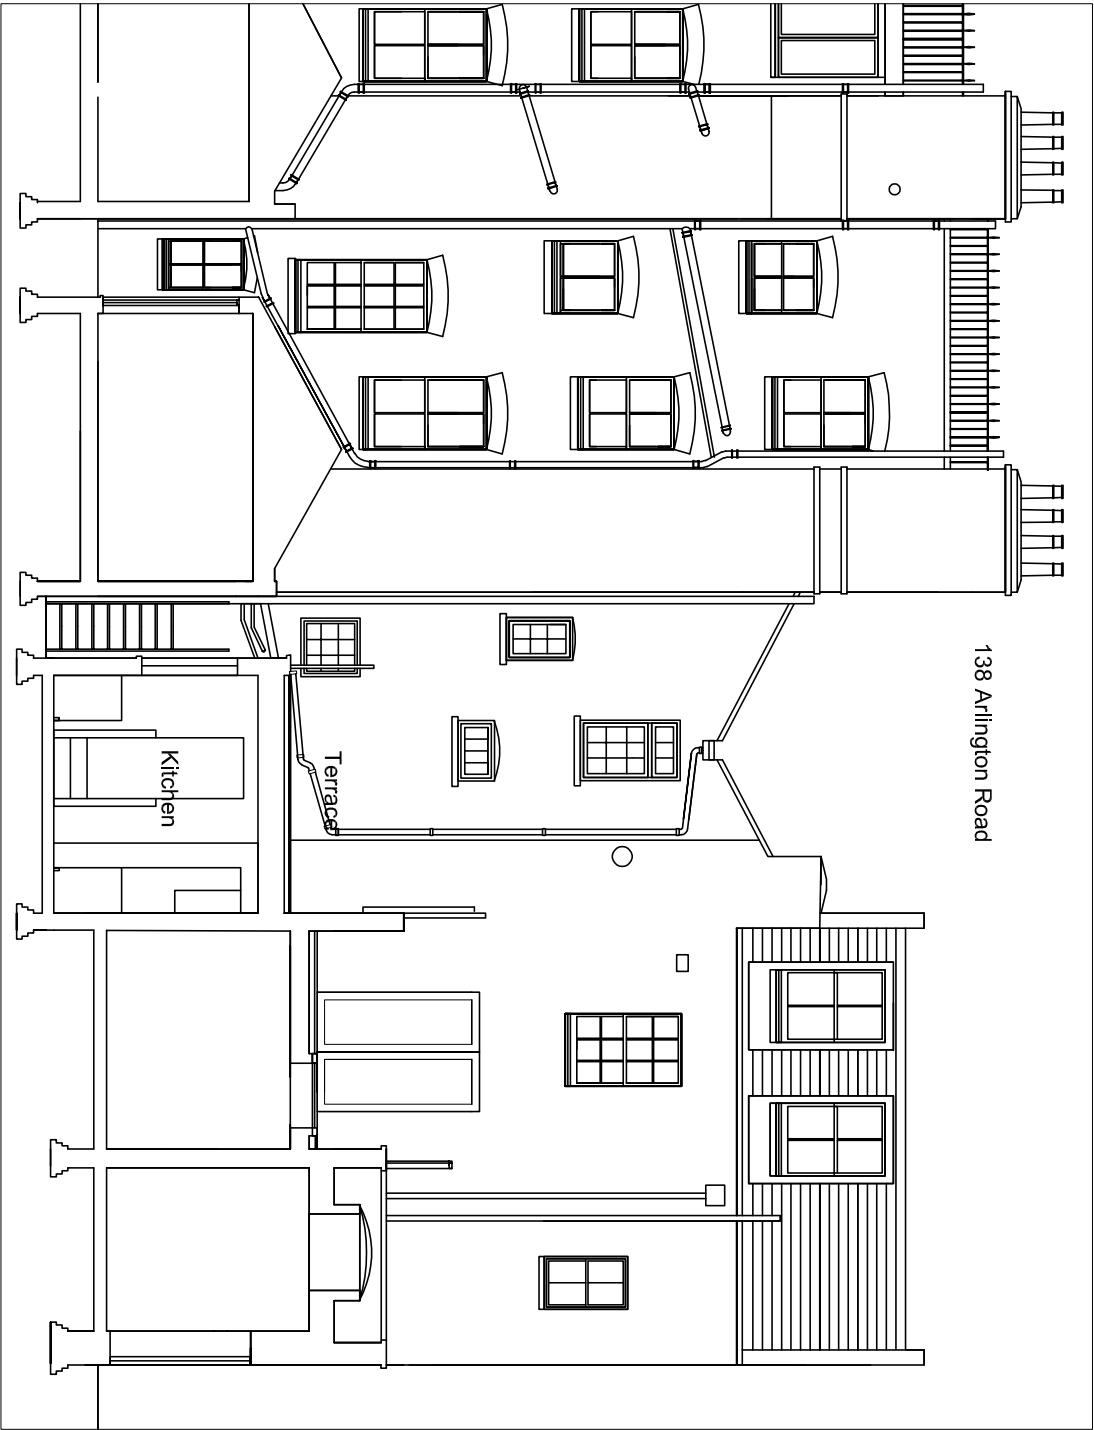

Existing Rear Sectional Elevations GG 1 /100



Proposed Rear Sectional Elevations HH 1/ 100

Prior Young Associates 48 Bassett Road London W10 3LJ		004 78846836 geopriyoung@msn.com	Tel. E/Mail
Project	138 Arlington Rd London NW1 7HP Proposed Roof Extension /Alterations		
Drawing Title	Existing/ProposedSections Elevations Contextual Elevations		
Scale	1/100	Issued	***
By	GPR	Status	planning
Job No.	SG	Dwg. No.	001 /A3/ PL /008
Revisions		Date	