




138 Arlington Road

- Metal railings to roof terrace
- Artificial Slate Mansard Roof
- Dormer Windows
- Yellow London Stock facings
- Red Multi-Stock facings
- Timber Sash Windows
- UVPC Plastic Windows
- Painted rendered brickwork
- UVPC foul and rain watergoods
- Slate Tiles to bay window roof
- Clay Tiles to bay window roof
- Red Feature Soldiers over all openings
- Timber terrace paled fence
- Timber Door and frame
- UVPC Plastic Windows

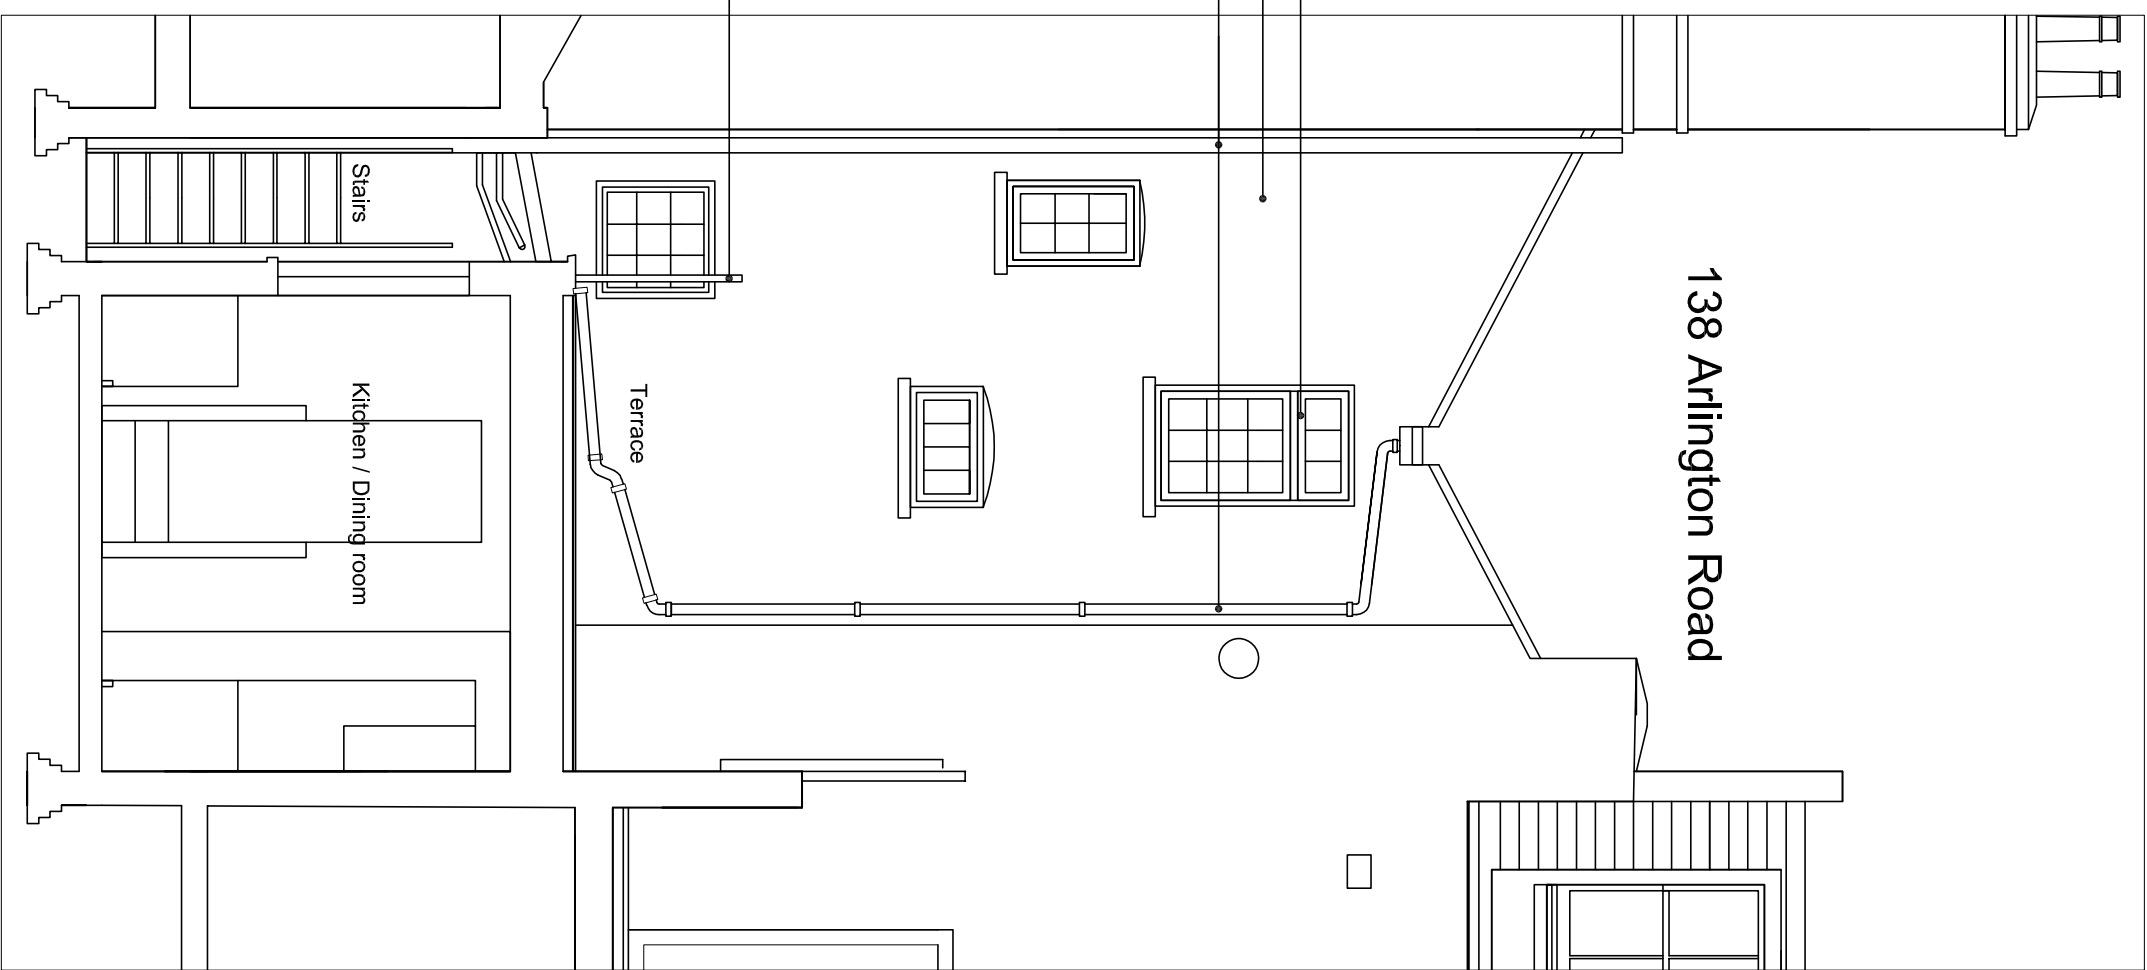

138 Arlington Road

Stairs

Terrace

Kitchen / Dining room

Project		138 Arlington Rd London NW1 7HP	
Proposed		Roof Extension / Alterations	
Drawing Title: Existing/Elevations			
Scale	1:50 / 1:100 / 1:250 / 250	Issued	***
By	GPY	Status	planning
Job No.	SG	Dwg. No.	001 / A3 / PL / 010
Revisions	Date	Rev.	
Projecting Young Associates 138 Arlington Road London W10 5AL		0044 783446885 georgeyoung@pva.co.uk TEL	